

256-262 HUNTINGDALE ROAD, HUNTINGDALE, VICTORIA

OCTOBER 2022


ADVERTISED COPY - CITY OF MONASH
This copied document is made available for the sole purpose of enabling its consideration and review as part of a planning process under the Planning and Environment Act.
The document must not be used for any purpose which may breach copyright.

LANDSCAPE ARCHITECTURAL DRAWINGS

TOWN PLANNING | ISSUED 12.10.2022

DWG NO	DRAWING TITLE	SCALE	REV	NOTE
B1 SET				
LA_TP_000	DRAWING REGISTER	-	-	-
LA_TP_101.1	GENERAL ARRANGEMENT PLAN - GROUND FLOOR NORTH	1:100	-	-
LA_TP_101.2	GENERAL ARRANGEMENT PLAN - GROUND FLOOR SOUTH	1:100	-	-
LA_TP_401.1	PLANTING PLAN - GROUND FLOOR NORTH	1:100	-	-
LA_TP_401.2	PLANTING PLAN - GROUND FLOOR SOUTH	1:100	-	-
LA_TP_401.3	PLANTING SCHEDULE GROUND FLOOR PLANTING IMAGES	-	-	-
LA_TP_701	ELEVATION - HUNTINGDALE ROAD	AS SHOWN	-	-
LA_TP_702	ELEVATION - ROSS STREET	AS SHOWN	-	-
LA_TP_703	ELEVATION - BERKELEY STREET	AS SHOWN	-	-
LA_TP_801	SECTION - HUNTINGDALE ROAD INTERFACE	AS SHOWN	-	-
LA_TP_802	SECTION - COURTYARD & LANEWAY	AS SHOWN	-	-
LA_TP_803	SECTION - EASTERN BOUNDARY INTERFACE	AS SHOWN	-	-

GENERAL NOTES: THIS DRAWING IS TO BE READ IN CONJUNCTION WITH ALL OTHER LANDSCAPE PLANS, RELEVANT NOTES & DOCUMENTATION, BUILDING CONSTRUCTION DRAWINGS & ENGINEERING DRAWINGS. ALL DIMENSIONS AND LEVELS ARE TO BE CHECKED & CONFIRMED PRIOR TO COMMENCEMENT OF ANY WORKS. ANY DISCREPANCIES ARE TO BE BROUGHT TO THE ATTENTION OF BARBER DESIGN.	REV	DATE	DESCRIPTION	REV	DATE	DESCRIPTION	PROJECT	DRAWING NAME	DRAWING NO.	CLIENT	ARCHITECT	BARBER web: www.barberdesign.com.au email: sam@barberdesign.com.au phone: +61 (3) 9510 8912 phone: +61 (0)417 358 357 mail: 1a Chatsworth Road, Prahran VIC 3181	
	-	-	-	-	-	-	256-262 HUNTINGDALE ROAD HUNTINGDALE LANDSCAPE ARCHITECTURAL DRAWINGS STATUS TOWN PLANNING	DRAWING REGISTER	LA_TP_000	LYCASIA	WARREN AND MAHONEY CONCEPT BLACK		
							LANDSCAPE ARCHITECTURAL DRAWINGS	SCALE	REV	JOB NO.	DATE	STRUCTURAL	CIVIL
								-	-	22.502	APRIL 2023		

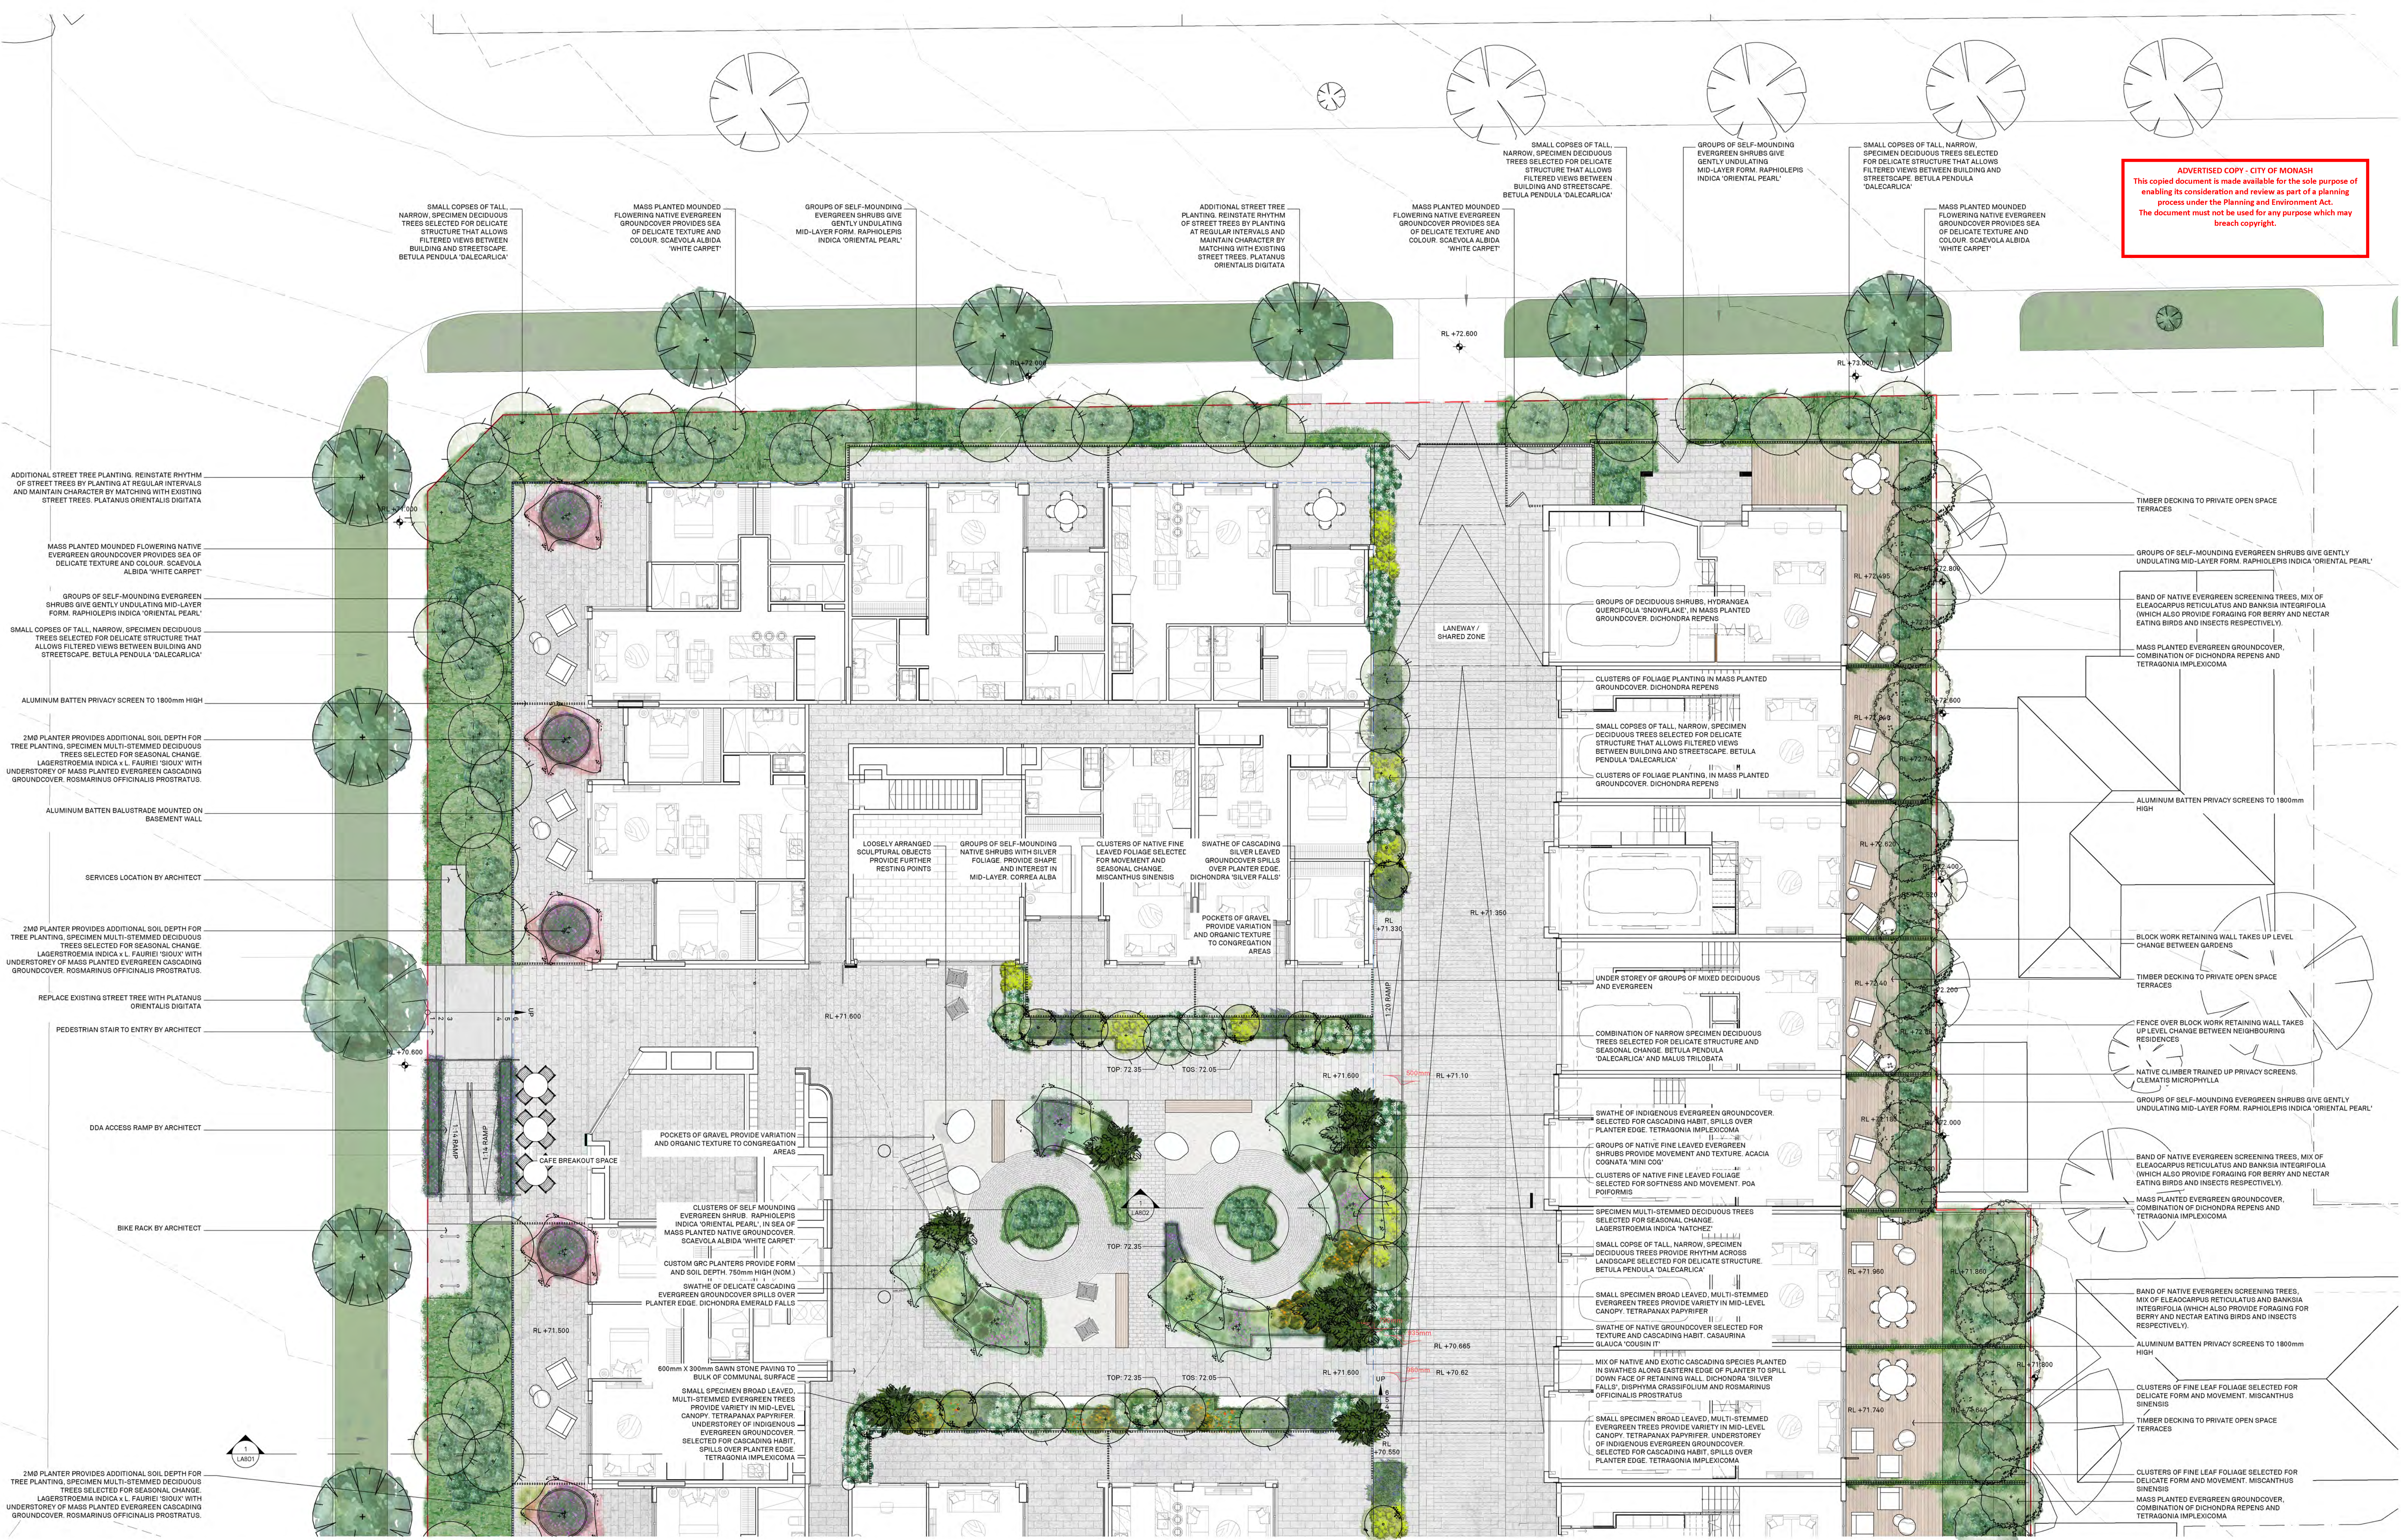

ADVERTISED COPY - CITY OF MONASH
 This copied document is made available for the sole purpose of enabling its consideration and review as part of a planning process under the Planning and Environment Act. The document must not be used for any purpose which may breach copyright.


GENERAL NOTES:
 THIS DRAWING IS TO BE READ IN CONJUNCTION WITH ALL OTHER LANDSCAPE PLANS, RELEVANT NOTES & DOCUMENTATION, BUILDING CONSTRUCTION DRAWINGS & ENGINEERING DRAWINGS.
 ALL DIMENSIONS AND LEVELS ARE TO BE CHECKED & CONFIRMED PRIOR TO COMMENCEMENT OF ANY WORKS.
 ANY DISCREPANCIES ARE TO BE BROUGHT TO THE ATTENTION OF BARBER DESIGN.

REV	DATE	DESCRIPTION	REV	DATE	DESCRIPTION

PROJECT
256-262 HUNTINGDALE ROAD
HUNTINGDALE
 LANDSCAPE ARCHITECTURAL DRAWINGS
 STATUS
 TOWN PLANNING

DRAWING NAME
 GENERAL ARRANGEMENT PLAN
 GROUND FLOOR | NORTH
 SCALE
 1:100 @ B1

DRAWING NO.
 LA_TP_101.1
 JOB NO.
 22.502
 DATE
 APRIL 2023

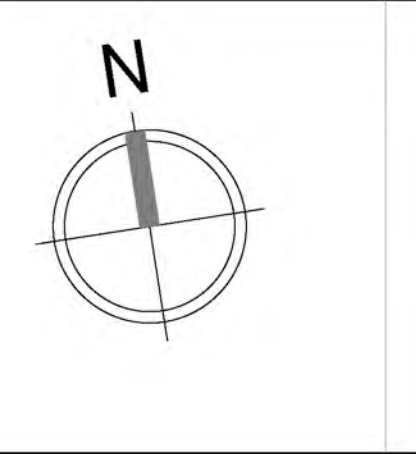


CLIENT
 LYCASIA
 STRUCTURAL

ARCHITECT
 WARREN AND MAHONEY
 CONCEPT BLACK
 CIVIL

BARBER
 web: www.barberdesign.com.au
 email: sam@barberdesign.com.au
 phone: +61 (0)17 558 357
 mail: 1a Chatsworth Road, Prahran VIC 3181

ADVERTISED COPY - CITY OF MONASH
 This copied document is made available for the sole purpose of enabling its consideration and review as part of a planning process under the Planning and Environment Act. The document must not be used for any purpose which may breach copyright.

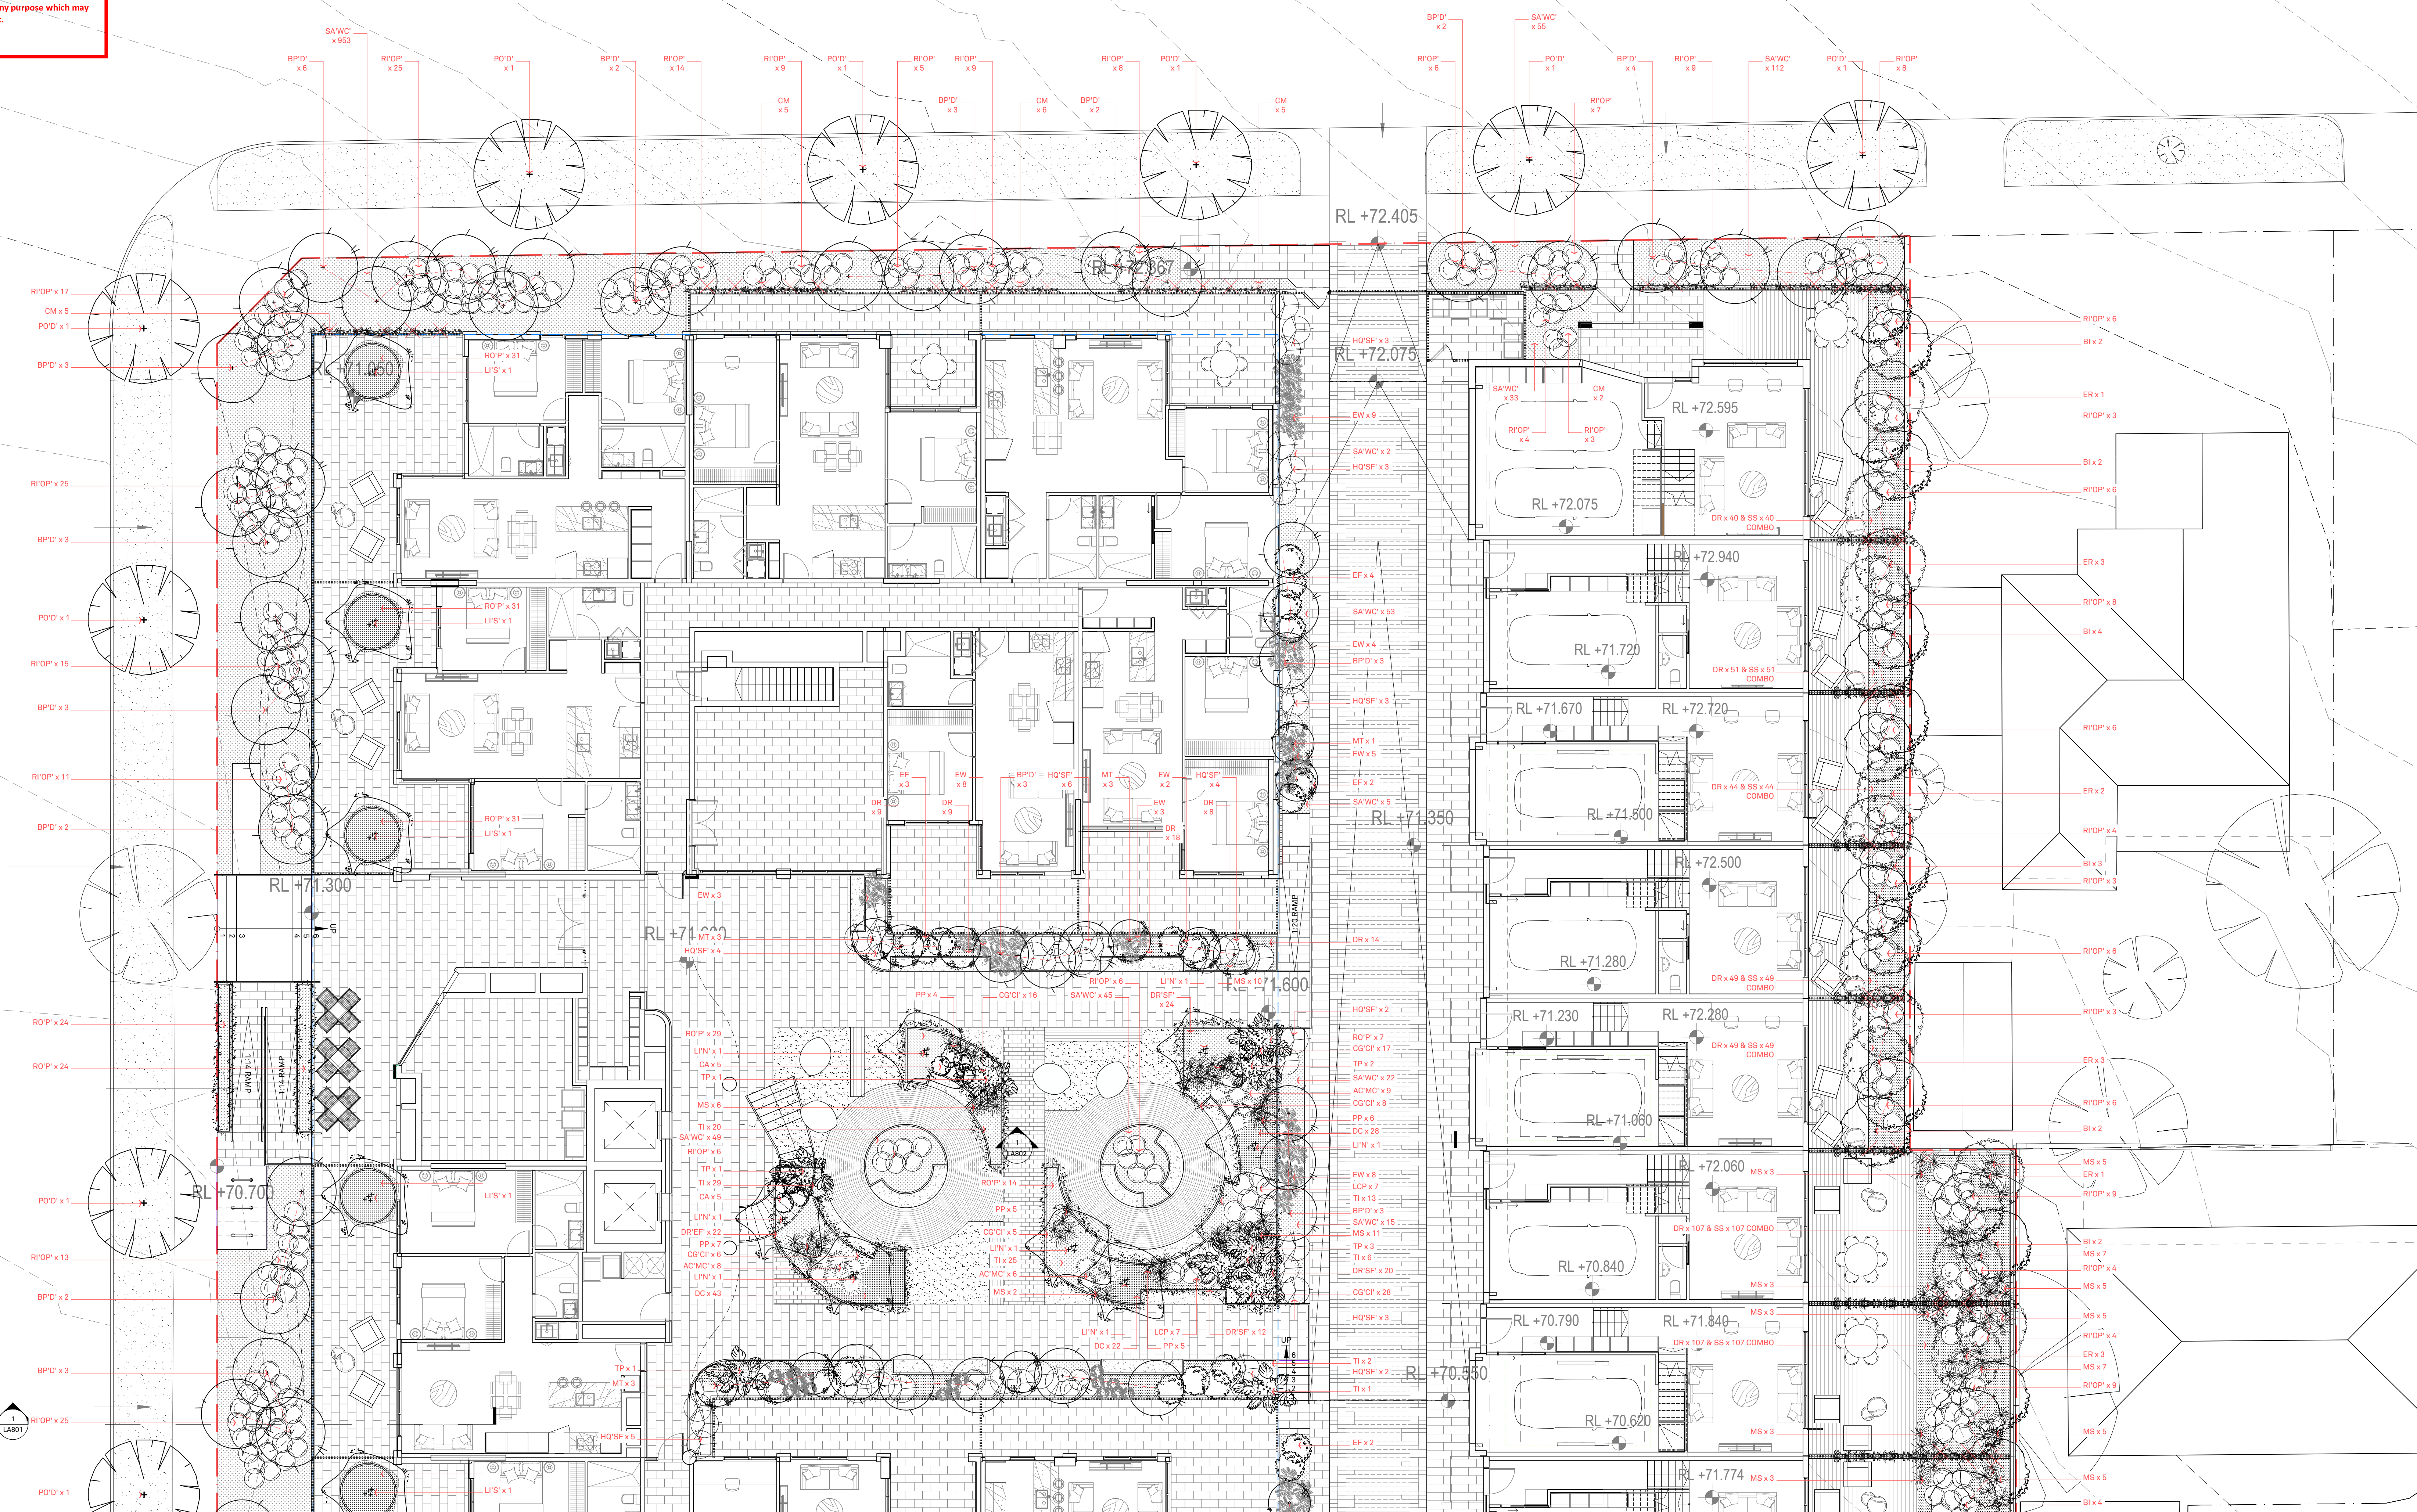


GENERAL NOTES:
 THIS DRAWING IS TO BE READ IN CONJUNCTION WITH ALL OTHER LANDSCAPE PLANS, RELEVANT NOTES & DOCUMENTATION, BUILDING CONSTRUCTION DRAWINGS & ENGINEERING DRAWINGS.
 ALL DIMENSIONS AND LEVELS ARE TO BE CHECKED & CONFIRMED PRIOR TO COMMENCEMENT OF ANY WORKS.
 ANY DISCREPANCIES ARE TO BE BROUGHT TO THE ATTENTION OF BARBER DESIGN.

REV	DATE	DESCRIPTION	REV	DATE	DESCRIPTION

PROJECT
256-262 HUNTINGDALE ROAD
HUNTINGDALE
 LANDSCAPE ARCHITECTURAL DRAWINGS
 STATUS
 TOWN PLANNING

DRAWING NAME
PLANTING PLAN
 GROUND FLOOR | NORTH
 SCALE
 1:100 @ B1


DRAWING NO.
 LA_TP_401.1
 JOB NO.
 22.502
 DATE
 APRIL 2023

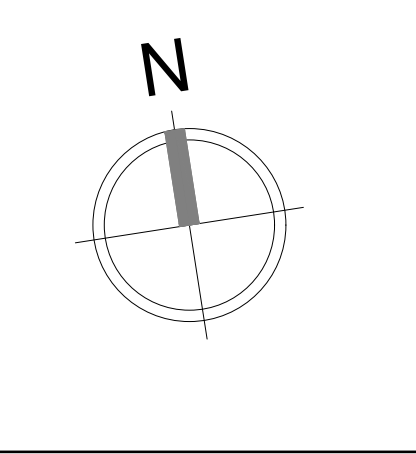

CLIENT
 LYCASIA
 STRUCTURAL


ARCHITECT
 WARREN AND MAHONEY
 CONCEPT BLACK
 CIVIL

BARBER
 web: www.barberdesign.com.au
 email: sam@barberdesign.com.au
 phone: +61 (0)417 358 357
 mail: 1a Chatsworth Road, Prahran VIC 3181

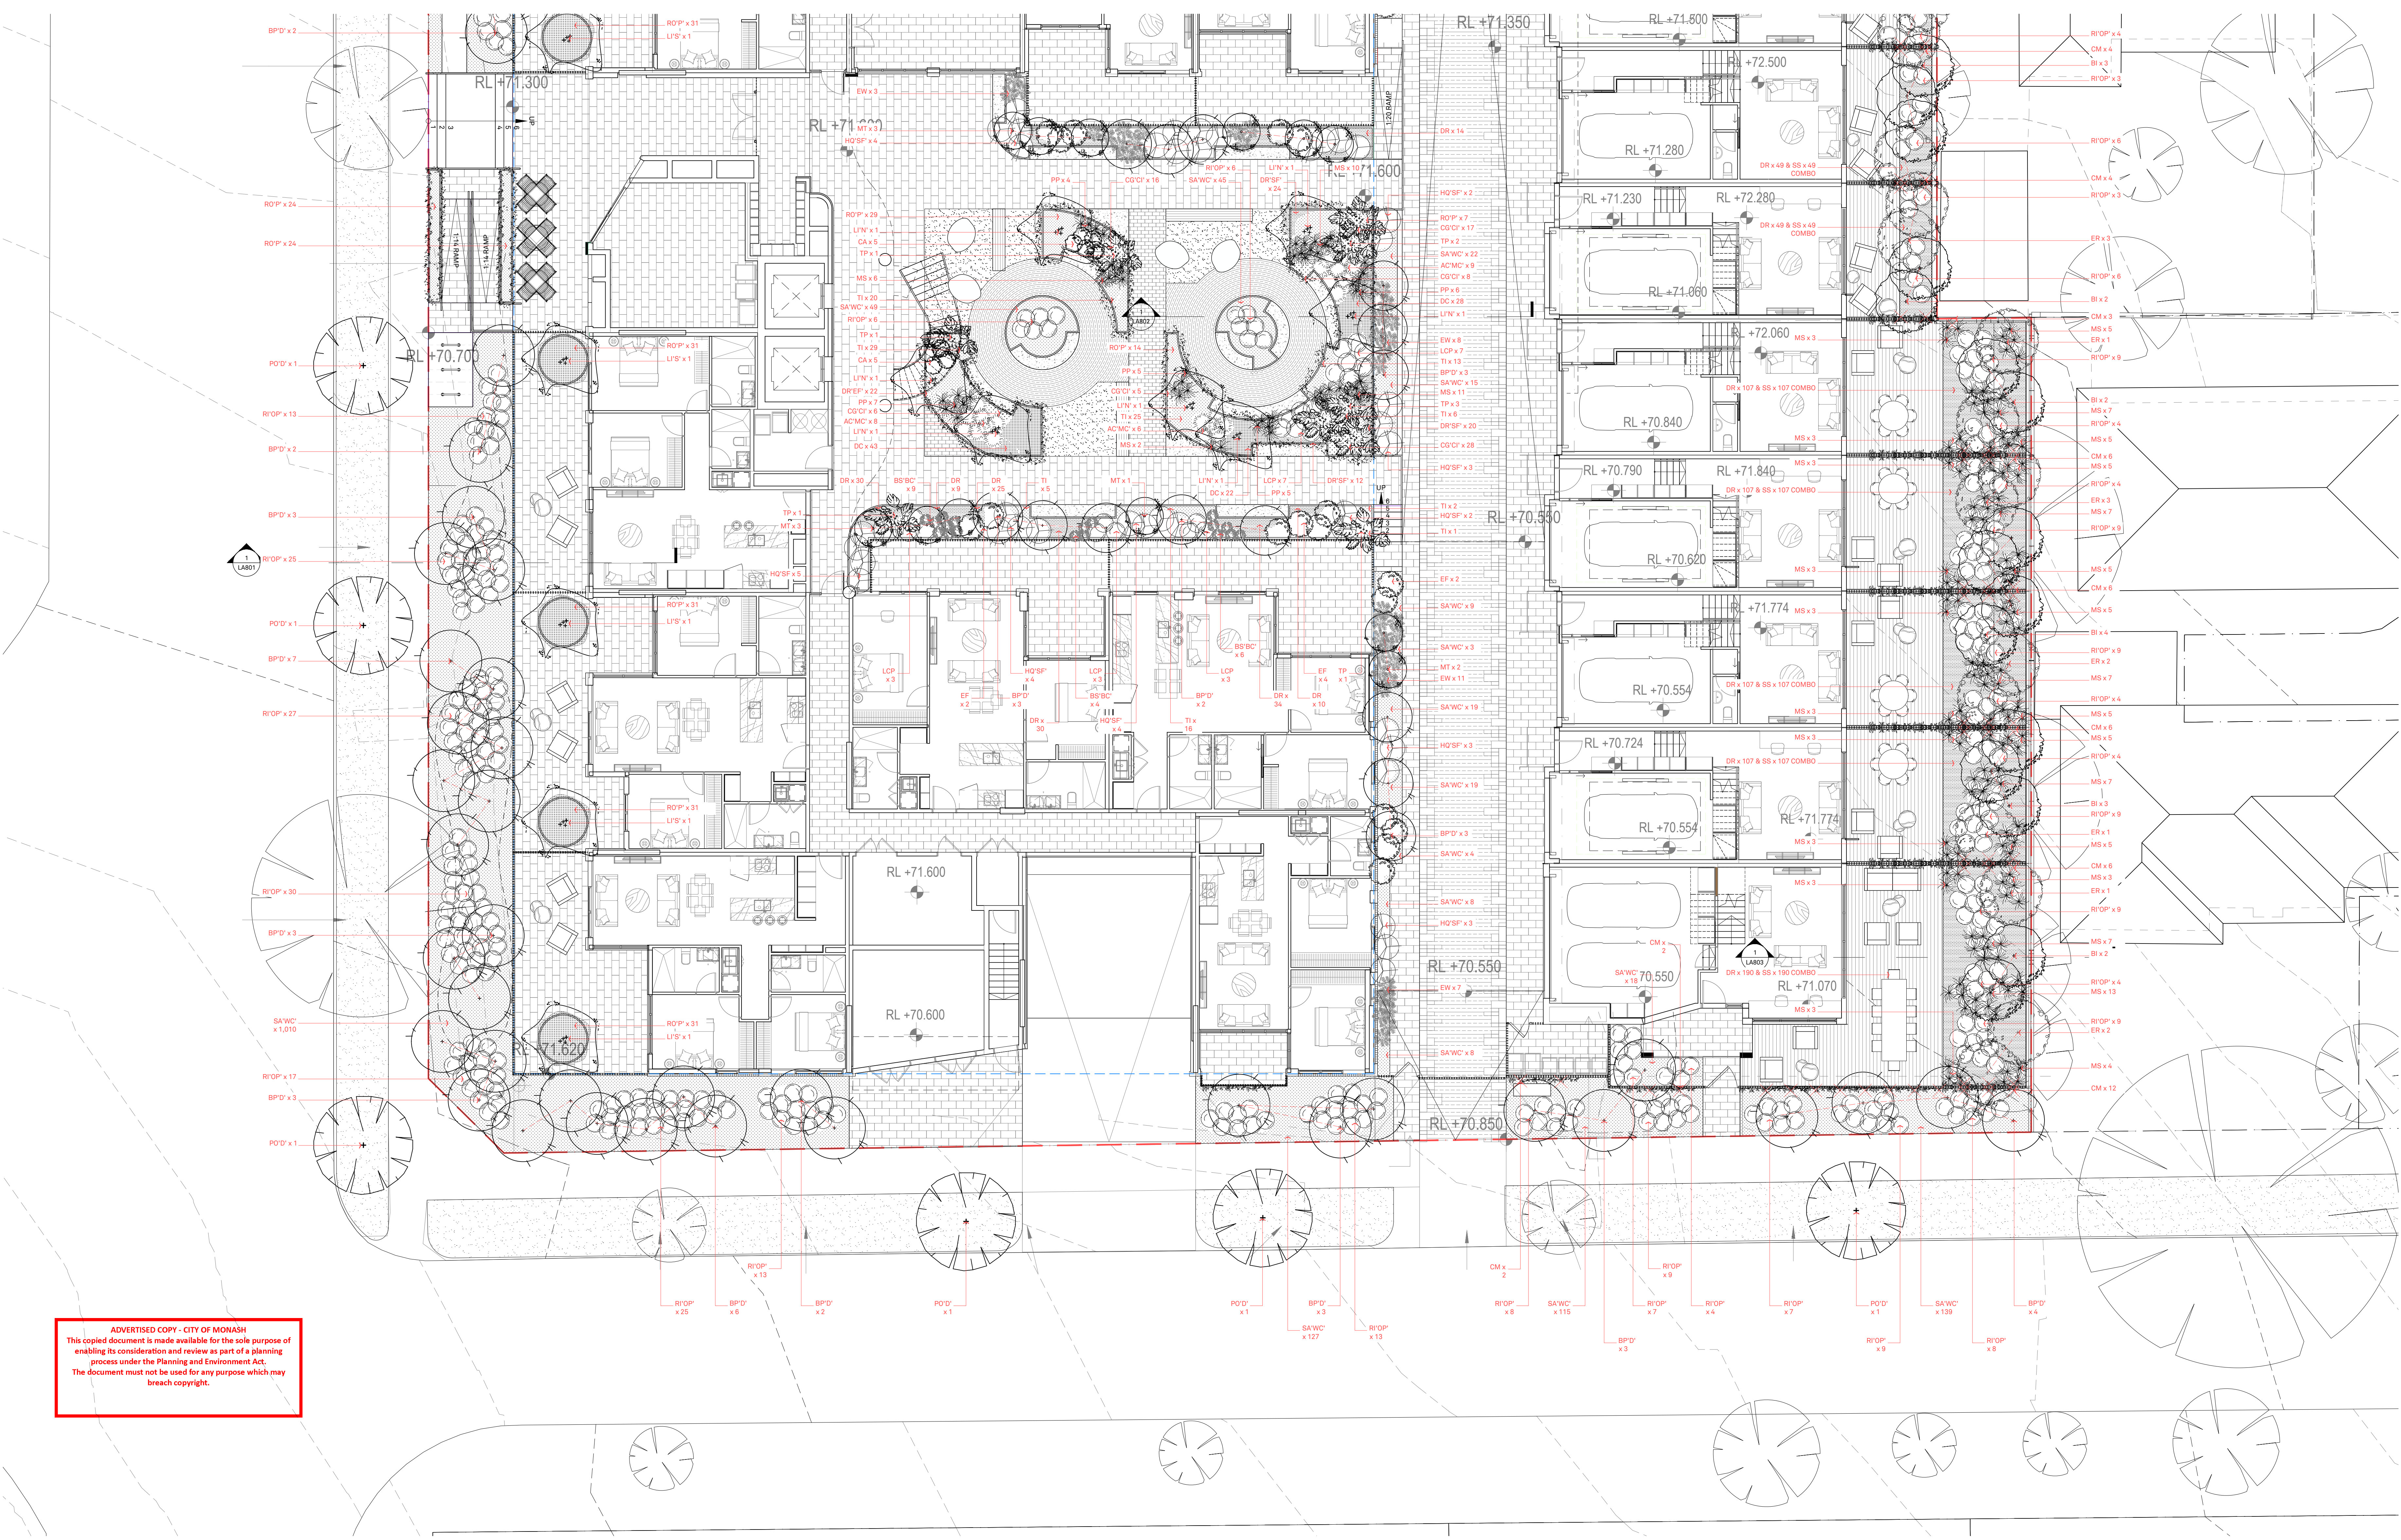

ADVERTISED COPY - CITY OF MONASH
 This copied document is made available for the sole purpose of enabling its consideration and review as part of a planning process under the Planning and Environment Act. The document must not be used for any purpose which may breach copyright.

REV	DATE	DESCRIPTION	REV	DATE	DESCRIPTION

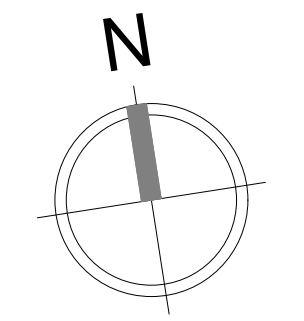GENERAL NOTES: THIS DRAWING IS TO BE READ IN CONJUNCTION WITH ALL OTHER LANDSCAPE PLANS, RELEVANT NOTES & DOCUMENTATION, BUILDING CONSTRUCTION DRAWINGS & ENGINEERING DRAWINGS. ALL DIMENSIONS AND LEVELS ARE TO BE CHECKED & CONFIRMED PRIOR TO COMMENCEMENT OF ANY WORKS. ANY DISCREPANCIES ARE TO BE BROUGHT TO THE ATTENTION OF BARBER DESIGN.	PROJECT 256-262 HUNTINGDALE ROAD HUNTINGDALE LANDSCAPE ARCHITECTURAL DRAWINGS STATUS TOWN PLANNING	DRAWING NAME PLANTING PLAN GROUND FLOOR SOUTH SCALE 1:100 @ B1	DRAWING NO. LA_401.2 REV -	JOB NO. 22.502 DATE APRIL 2023		CLIENT LYCASIA STRUCTURAL	ARCHITECT WARREN AND MAHONEY CONCEPT BLACK CIVIL	BARBER web: www.barberdesign.com.au email: sam@barberdesign.com.au phone: +61 (0)417 358 357 mail: 1a Chatsworth Road, Prahran VIC 3181
--	--	--	---	---	---	---	---	--

PLANTING SCHEDULE | GROUND PLANE

CODE:	BOTANICAL NAME:	COMMON NAME:	MATURE HEIGHT x SPREAD:	QUANTITY:	SIZE AT TIME OF PLANTING:	NATIVE / INDIGENOUS:	SPACING:	COMMENTS:
TREES:								
BI	BANKSIA INTEGRIFOLIA	COAST BANKSIA	4-15 x 1-6m	24	100itr	INDIGENOUS		PLANTED AS INDICATED
BP'D	BETULA PENDULA 'DALECARLICA'	CUT-LEAF BIRCH	8-11 x 3-5m	83	MIX OF 45itr, 100itr, 200itr			PLANTED AS INDICATED
ER	ELAEOCARPUS RETICULATUS	BLUEBERRY ASH	3-15 x 3-5m	19	100itr	NATIVE		PLANTED AS INDICATED
LIN	LAGERSTROEMIA INDICA x L. FAURIEI 'NATCHEZ'	WHITE CREPE MYRTLE	4-5 x 3-4m	7	100itr			PLANTED AS INDICATED
LIS	LAGERSTROEMIA INDICA x L. FAURIEI 'SIOUX'	SIOUX UPRIGHT CREPE MYRTLE	4-5 x 3-4m	7	100itr			PLANTED AS INDICATED
MT	MALUS TRILOBATA	FASTIGIATED CRAB APPLE	4-6 x 1-2m	14	100itr			PLANTED AS INDICATED
PO'D	PLATANUS ORIENTALIS 'DIGITATA'	ORIENTAL PLANE	15-18 x 10-15m	13	200itr			PLANTED AS INDICATED
TP	TETRAPANAX PAPYRIFER	RICEPAPER PLANT	2-5 x 3-5m	9	45itr			PLANTED AS INDICATED

SHRUBS:								
EF	ECHIUM FASTUOSUM	PRIDE OF MADEIRA	1.5-1.8 x 1.8-3m	23	25cm			PLANTED AS INDICATED
AC'MC	ACACIA COGNATA 'MINI COG'	RIVER WATTLE	0.75-1.5 x 1-1.5m	23	25cm	NATIVE		PLANTED AS INDICATED
CA	CORREA ALBA	WHITE CORREA	1.2 x 2m	10	25cm	INDIGENOUS		PLANTED AS INDICATED
BS'BC	BANKSIA SPINULOSA 'BIRTHDAY CANDLES'	HAIRPIN BANKSIA	0.4-0.5 x 0.5-1m	18	14cm	NATIVE		PLANTED AS INDICATED
HO'S	HYDRANGEA QUERCIFOLIA 'SNOWFLAKE'	OAKLEAF HYDRANGEA	1-1.8 x 1-2m	49	20cm			PLANTED AS INDICATED
LCP	LEUCOSPERMUM CORDIFOLIUM x PATERSONII	SILVER EDGE PINCUSHION	1-1.5 x 1-2m	23	20cm			PLANTED AS INDICATED
EW	EUPHORBIA WULFENII	MEDITERRANEAN SPURGE	0.9-1.2 x 0.9-1.2m	59	20cm			PLANTED AS INDICATED
R'OP	RHAPHOLEPIS INDICA 'ORIENTAL PEARL'	INDIAN HAWTHORN	1 x 1m	535	20cm			PLANTED AS INDICATED

GROUND COVER AND CASCADING:								
CQ'CI	CASUARINA GLAUCA 'COUSIN IT'	PROSTRATE SWAMP OAK	0.15 x 2m	80	14cm	NATIVE	300mm C/C	
DC	DISPHYMA CRASSIFOLIUM	ROUNDED NOONFLOWER	0.2-0.3 x 1-2m	93	14cm	NATIVE	300mm C/C GRID	
DR	DICHONDRA REPENS	KIDNEY WEED	0.15m x INDEF	1,017	TUBE	NATIVE	200mm C/C GRID	
DR'EF	DICHONDRA REPENS 'EMERALD FALLS'	DICHONDRA EMERALD FALLS	0.1 x 1m	22	14cm	NATIVE	200mm C/C GRID	
DR'SP	DICHONDRA REPENS 'SILVER FALLS'	DICHONDRA SILVER FALLS	0.2m x INDEF	56	14cm	NATIVE	200mm C/C GRID	
RO'P	ROSMARINUS OFFICINALIS VAR. PROSTRATUS	PROSTRATE ROSEMARY	0.2-0.3 x 1.2-2m	301	14cm		300mm C/C	
SA	SCAEVOILA ALBIDA 'WHITE CARPET'	FAN FLOWER	0.1-0.2 x 0.5-2m	2,684	TUBE	NATIVE	300mm C/C STAGGERED GRID	
SS	SOLEIROLIA SOLEIROLII	BABY'S TEARS		851	TUBE		200mm C/C GRID	
TI	TETRAGONIA IMPLEXICOMA	BOWER SPINACH	0.2 x 2m	119	14cm	NATIVE	300mm C/C GRID	

CLIMBERS:								
CM	CLEMATIS MICROPHYLLA	SMALL LEAF CLEMATIS	3 x 1.2m	94	14cm	NATIVE	1M C/C	PLANTED AS INDICATED

GRASSES:								
PP	POA POIFORMIS	COASTAL SILVER TUSSOCK	0.7-1.2 x 0.6-1m	27	14cm	NATIVE		PLANTED AS INDICATED
MS	MISCANTHUS SINENSIS	JAPANESE SILVER GRASS	1.5-1.8 x 0.9-1.2m	155	14cm			PLANTED AS INDICATED



BANKSIA INTEGRIFOLIA _ COAST BANKSIA



BETULA PENDULA 'DALECARLICA' _ CUT-LEAF BIRCH



ELAEOCARPUS RETICULATUS _ BLUEBERRY ASH




LAGERSTROEMIA INDICA x L. FAURIEI 'NATCHEZ' _ WHITE CREPE MYRTLE



LAGERSTROEMIA INDICA x L. FAURIEI 'SIOUX' _ SIOUX UPRIGHT CREPE MYRTLE



MALUS TRILOBATA _ FASTIGIATED CRAB APPLE

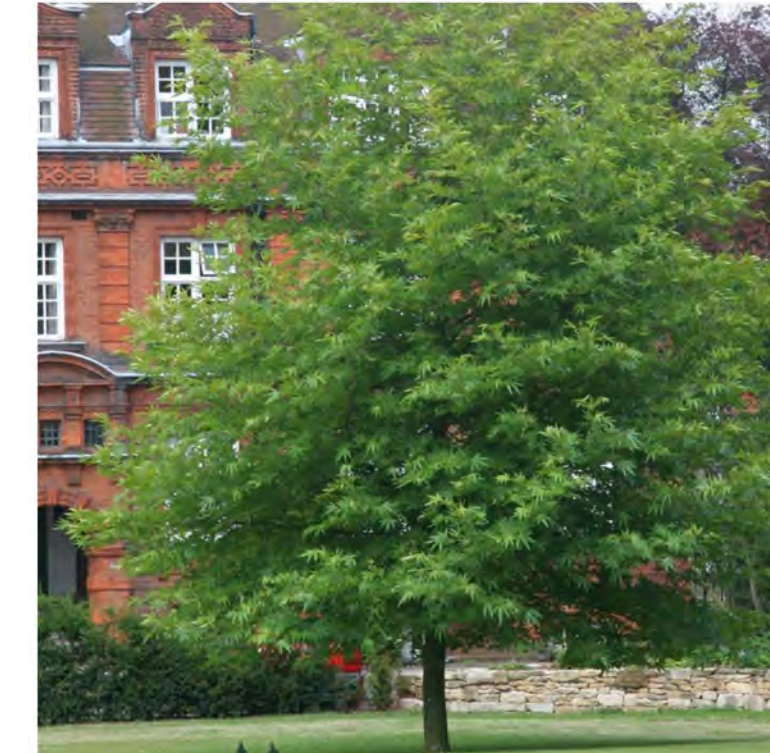

PLATANUS ORIENTALIS 'DIGITATA' _ ORIENTAL PLANE



TETRAPANAX PAPYRIFER _ RICEPAPER PLANT



ECHIUM FASTUOSUM _ PRIDE OF MADEIRA



ACACIA COGNATA 'MINI COG' _ RIVER WATTLE



CORREA ALBA _ WHITE CORREA



EUPHORBIA WULFENII _ MEDITERRANEAN SPURGE



HYDRANGEA QUERCIFOLIA 'SNOWFLAKE' _ OAKLEAF HYDRANGEA



LEUCOSPERMUM CORDIFOLIUM x PATERSONII _ SILVER EDGE PINCUSHION

ADVERTISED COPY - CITY OF MONASH
This copied document is made available for the sole purpose of enabling its consideration and review as part of a planning process under the Planning and Environment Act. The document must not be used for any purpose which may breach copyright.




RHAPHOLEPIS INDICA 'ORIENTAL PEARL' _ INDIAN HAWTHORN



CASUARINA GLAUCA 'COUSIN IT' _ PROSTRATE SWAMP OAK



DISPHYMA CRASSIFOLIUM _ ROUNDED NOONFLOWER

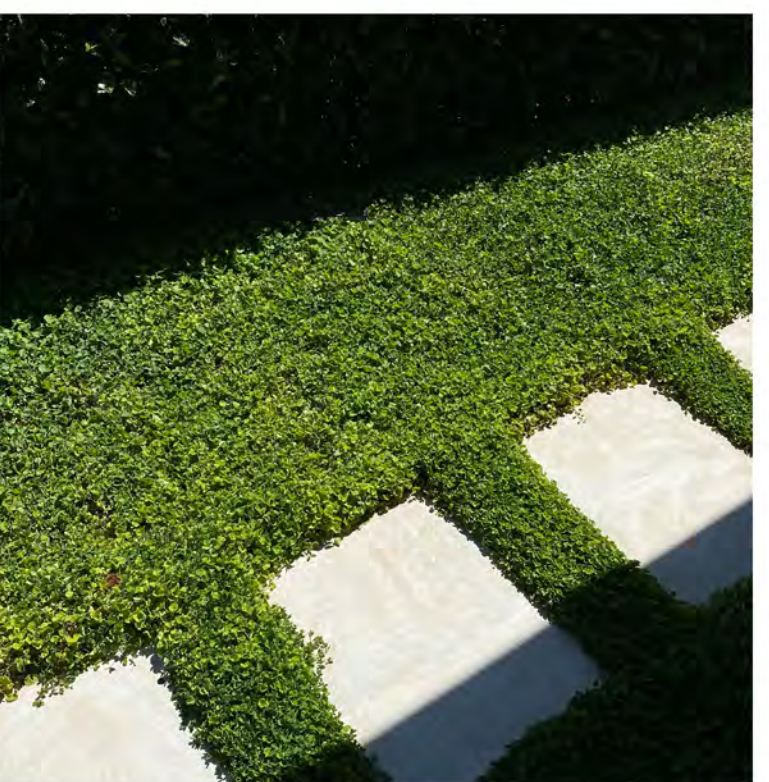

DICHONDRA REPENS _ KIDNEY WEED



DICHONDRA REPENS 'EMERALD FALLS' _ DICONDRA EMERALD FALLS




DICHONDRA REPENS 'SILVER FALLS' _ DICONDRA SILVER FALLS



ROSMARINUS OFFICINALIS VAR. PROSTRATUS _ PROSTRATE ROSEMARY



SOLEIROLIA SOLEIROLII _ BABY'S TEARS

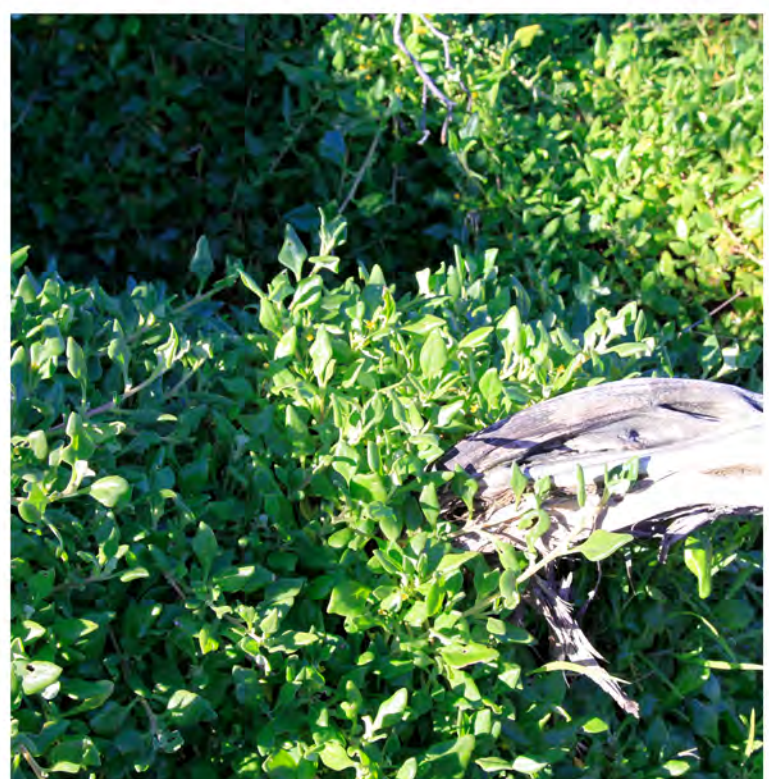

TETRAGONIA IMPLEXICOMA _ BOWER SPINACH



BANKSIA SPINULOSA 'BIRTHDAY CANDLES' _ HAIRPIN BANKSIA



CLEMATIS MICROPHYLLA _ SMALL LEAF CLEMATIS



POA POIFORMIS _ COASTAL SILVER TUSSOCK



MISCANTHUS SINENSIS _ JAPANESE SILVER GRASS



SCAEOILA ALBIDA 'WHITE CARPET' _ FAN FLOWER

GENERAL NOTES:
THIS DRAWING IS TO BE READ IN CONJUNCTION WITH ALL OTHER LANDSCAPE PLANS, RELEVANT NOTES & DOCUMENTATION, BUILDING CONSTRUCTION DRAWINGS & ENGINEERING DRAWINGS.
ALL DIMENSIONS AND LEVELS ARE TO BE CHECKED & CONFIRMED PRIOR TO COMMENCEMENT OF ANY WORKS.
ANY DISCREPANCIES ARE TO BE BROUGHT TO THE ATTENTION OF BARBER DESIGN.

REV	DATE	DESCRIPTION	REV	DATE	DESCRIPTION
-	-	-	-	-	-


PROJECT
256-262 HUNTINGDALE ROAD
HUNTINGDALE
LANDSCAPE ARCHITECTURAL DRAWINGS
STATUS
TOWN PLANNING

DRAWING NAME
PLANTING SCHEDULE GROUND PLANE
PLANTING IMAGES

SCALE
1:100 @ B1

DRAWING NO.
LA_TP_401.3

REV
-
JOB NO.
22.502
DATE
APRIL 2023

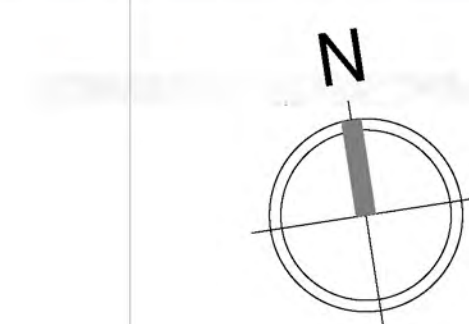

CLIENT
LYCASIA

STRUCTURAL

ARCHITECT
WARREN AND MAHONEY
CONCEPT BLACK

CIVIL

BARBER

web: www.barberdesign.com.au
email: sam@barberdesign.com.au
phone: +61 (3) 9510 8912
phone: +61 (0)417 358 357
mail: 1a Chatsworth Road, Prahran VIC 3181

ADVERTISED COPY - CITY OF MONASH
 This copied document is made available for the sole purpose of enabling its consideration and review as part of a planning process under the Planning and Environment Act. The document must not be used for any purpose which may breach copyright.



1 ELEVATION | ROSS STREET
 LA707 SCALE: 1:100

GENERAL NOTES:
 THIS DRAWING IS TO BE READ IN CONJUNCTION WITH ALL OTHER LANDSCAPE PLANS, RELEVANT NOTES & DOCUMENTATION, BUILDING CONSTRUCTION DRAWINGS & ENGINEERING DRAWINGS.
 ALL DIMENSIONS AND LEVELS ARE TO BE CHECKED & CONFIRMED PRIOR TO COMMENCEMENT OF ANY WORKS.
 ANY DISCREPANCIES ARE TO BE BROUGHT TO THE ATTENTION OF BARBER DESIGN.

REV	DATE	DESCRIPTION	REV	DATE	DESCRIPTION

PROJECT
256-262 HUNTINGDALE ROAD
HUNTINGDALE
 LANDSCAPE ARCHITECTURAL DRAWINGS
 STATUS
 TOWN PLANNING

DRAWING NAME
ELEVATION
ROSS STREET
 SCALE
 AS SHOWN @ B1
 REV
 -
 DRAWING NO.
LA_TP_702
 JOB NO.
 22.502
 DATE
 APRIL 2023

CLIENT
LYCASIA
 STRUCTURAL

ARCHITECT
WARREN AND MAHONEY
CONCEPT BLACK
 CIVIL

BARBER
 web: www.barberdesign.com.au
 email: sam@barberdesign.com.au
 phone: +61 (3) 9510 8912
 phone: +61 (0)417 358 357
 mail: 1a Chatsworth Road, Prahran VIC 3181

ADVERTISED COPY - CITY OF MONASH
 This copied document is made available for the sole purpose of enabling its consideration and review as part of a planning process under the Planning and Environment Act. The document must not be used for any purpose which may breach copyright.



SECTION | HUNTINGDALE ROAD INTERFACE
 SCALE: 1:20

GENERAL NOTES:
 THIS DRAWING IS TO BE READ IN CONJUNCTION WITH ALL OTHER LANDSCAPE PLANS, RELEVANT NOTES & DOCUMENTATION, BUILDING CONSTRUCTION DRAWINGS & ENGINEERING DRAWINGS.
 ALL DIMENSIONS AND LEVELS ARE TO BE CHECKED & CONFIRMED PRIOR TO COMMENCEMENT OF ANY WORKS.
 ANY DISCREPANCIES ARE TO BE BROUGHT TO THE ATTENTION OF BARBER DESIGN.

REV	DATE	DESCRIPTION	REV	DATE	DESCRIPTION
-	-	-	-	-	-
-	-	-	-	-	-
-	-	-	-	-	-
-	-	-	-	-	-
-	-	-	-	-	-

PROJECT
 256-262 HUNTINGDALE ROAD
 HUNTINGDALE
 LANDSCAPE ARCHITECTURAL DRAWINGS
 STATUS
 TOWN PLANNING

DRAWING NAME
 SECTION
 SCALE
 AS SHOWN @ B1

DRAWING NO.
 LA_TP_801

JOB NO.
 22.502


DATE
 APRIL 2023

CLIENT
 LYCASIA
 STRUCTURAL

ARCHITECT
 WARREN AND MAHONEY
 CONCEPT BLACK
 CIVIL

BARBER
 www.barberdesign.com.au
 sam@barberdesign.com.au
 +61 (3) 9510 8912
 +61 (0)417 358 357
 1a Chatsworth Road, Prahran VIC 3181

ADVERTISED COPY - CITY OF MONASH
 This copied document is made available for the sole purpose of enabling its consideration and review as part of a planning process under the Planning and Environment Act. The document must not be used for any purpose which may breach copyright.

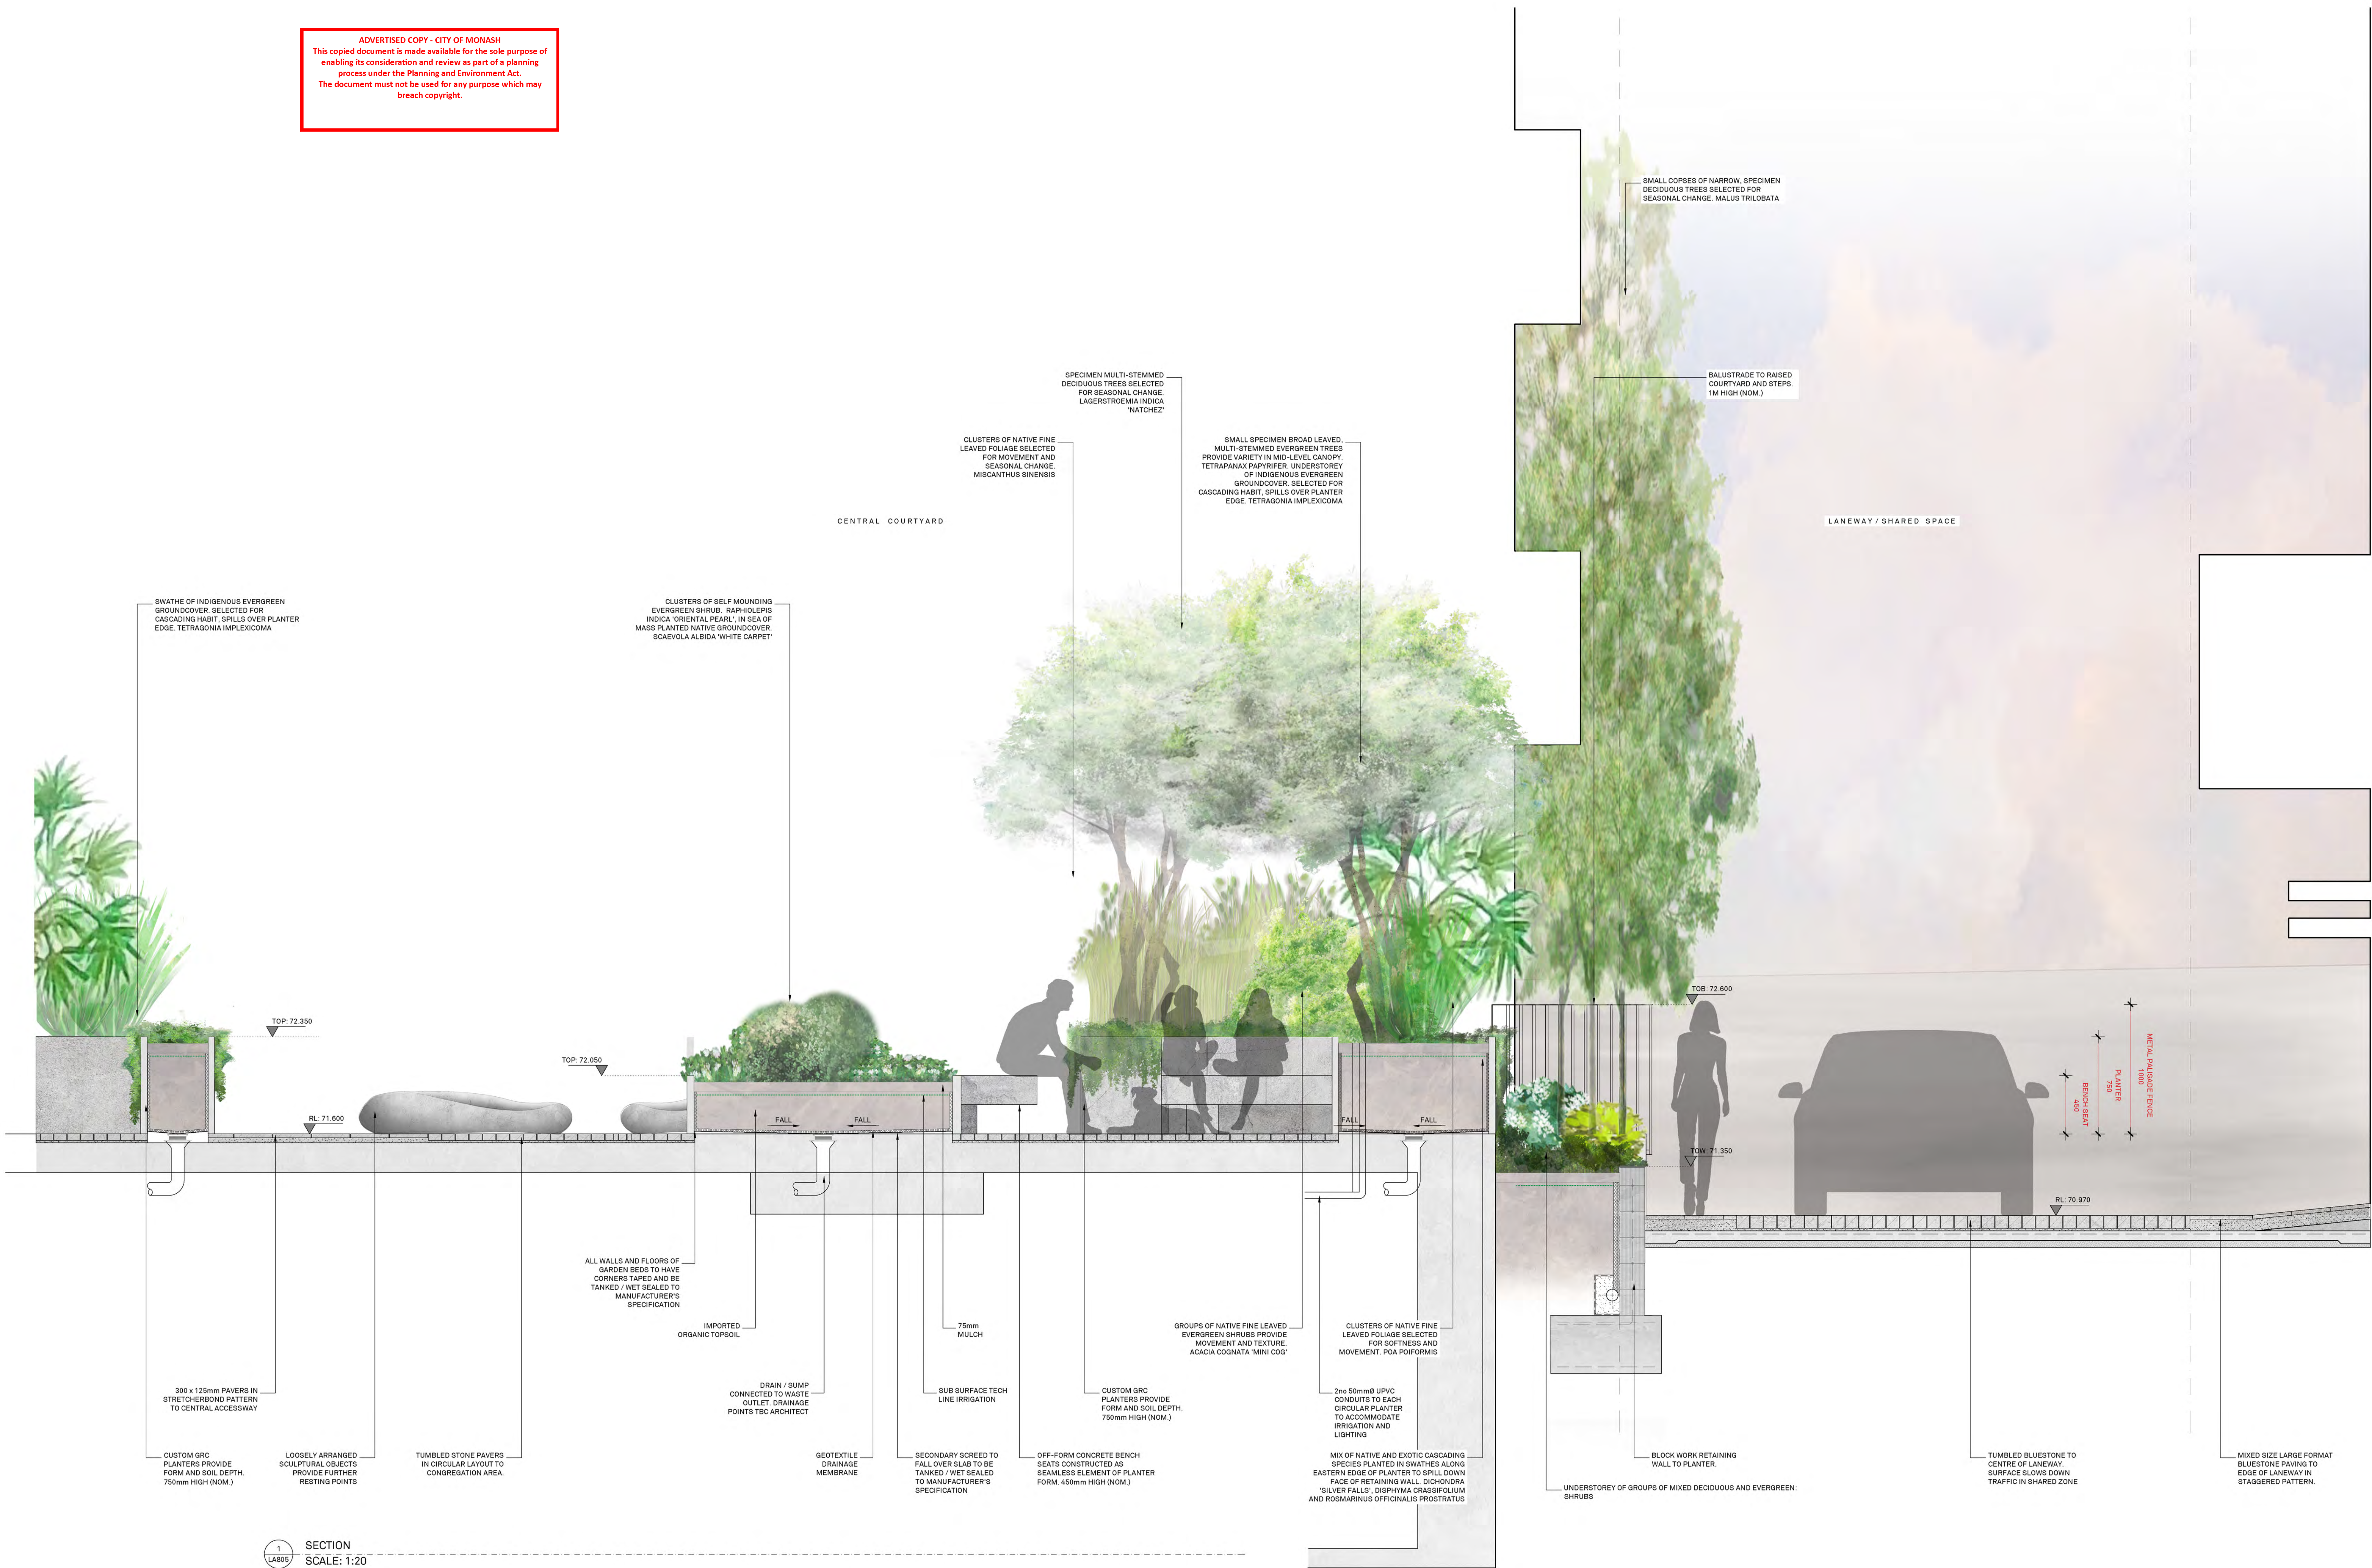

SECTION
 SCALE: 1:20

GENERAL NOTES:
 THIS DRAWING IS TO BE READ IN CONJUNCTION WITH ALL OTHER LANDSCAPE PLANS, RELEVANT NOTES & DOCUMENTATION, BUILDING CONSTRUCTION DRAWINGS & ENGINEERING DRAWINGS.
 ALL DIMENSIONS AND LEVELS ARE TO BE CHECKED & CONFIRMED PRIOR TO COMMENCEMENT OF ANY WORKS.
 ANY DISCREPANCIES ARE TO BE BROUGHT TO THE ATTENTION OF BARBER DESIGN.

REV	DATE	DESCRIPTION	REV	DATE	DESCRIPTION
-	-	-	-	-	-
-	-	-	-	-	-
-	-	-	-	-	-
-	-	-	-	-	-
-	-	-	-	-	-
-	-	-	-	-	-
-	-	-	-	-	-
-	-	-	-	-	-
-	-	-	-	-	-

PROJECT
 256-262 HUNTINGDALE ROAD
 HUNTINGDALE
 LANDSCAPE ARCHITECTURAL DRAWINGS
 STATUS
 TOWN PLANNING

DRAWING NAME
 SECTIONS
 DRAWING NO.
 LA_TP_802
 SCALE
 AS SHOWN @ B1
 REV
 -
 JOB NO.
 22.502
 DATE
 APRIL 2023

CLIENT
 LYCASIA
 STRUCTURAL

ARCHITECT
 WARREN AND MAHONEY
 CONCEPT BLACK
 CIVIL

BARBER
 web: www.barberdesign.com.au
 email: sam@barberdesign.com.au
 phone: +61 (3) 9510 8912
 phone: +61 (0)417 358 357
 mail: 1a Chatsworth Road, Prahran VIC 3181

ADVERTISED COPY - CITY OF MONASH
 This copied document is made available for the sole purpose of enabling its consideration and review as part of a planning process under the Planning and Environment Act. The document must not be used for any purpose which may breach copyright.



1 SECTION | EASTERN P.O.S & BOUNDARY INTERFACE
 LAB03 SCALE: 1:20

GENERAL NOTES:

THIS DRAWING IS TO BE READ IN CONJUNCTION WITH ALL OTHER LANDSCAPE PLANS, RELEVANT NOTES & DOCUMENTATION, BUILDING CONSTRUCTION DRAWINGS & ENGINEERING DRAWINGS.

ALL DIMENSIONS AND LEVELS ARE TO BE CHECKED & CONFIRMED PRIOR TO COMMENCEMENT OF ANY WORKS.

ANY DISCREPANCIES ARE TO BE BROUGHT TO THE ATTENTION OF BARBER DESIGN.

REV	DATE	DESCRIPTION	REV	DATE	DESCRIPTION
-	-	-	-	-	-

PROJECT	256-262 HUNTINGDALE ROAD HUNTINGDALE
LANDSCAPE ARCHITECTURAL DRAWINGS	
STATUS	TOWN PLANNING

DRAWING NAME	SECTIONS
DRAWING NO.	LA_803
SCALE	AS SHOWN @ B1
REV	-

JOB NO.	22.502
DATE	APRIL 2023

CLIENT	LYCASIA
STRUCTURAL	

ARCHITECT	WARREN AND MAHONEY CONCEPT BLACK
CIVIL	

BARBER

web: www.barberdesign.com.au
 email: sam@barberdesign.com.au
 phone: +61 (3) 9510 8912
 phone: +61 (0)417 358 357
 mail: 1a Chatsworth Road, Prahran VIC 3181