



**PLAN VIEW**

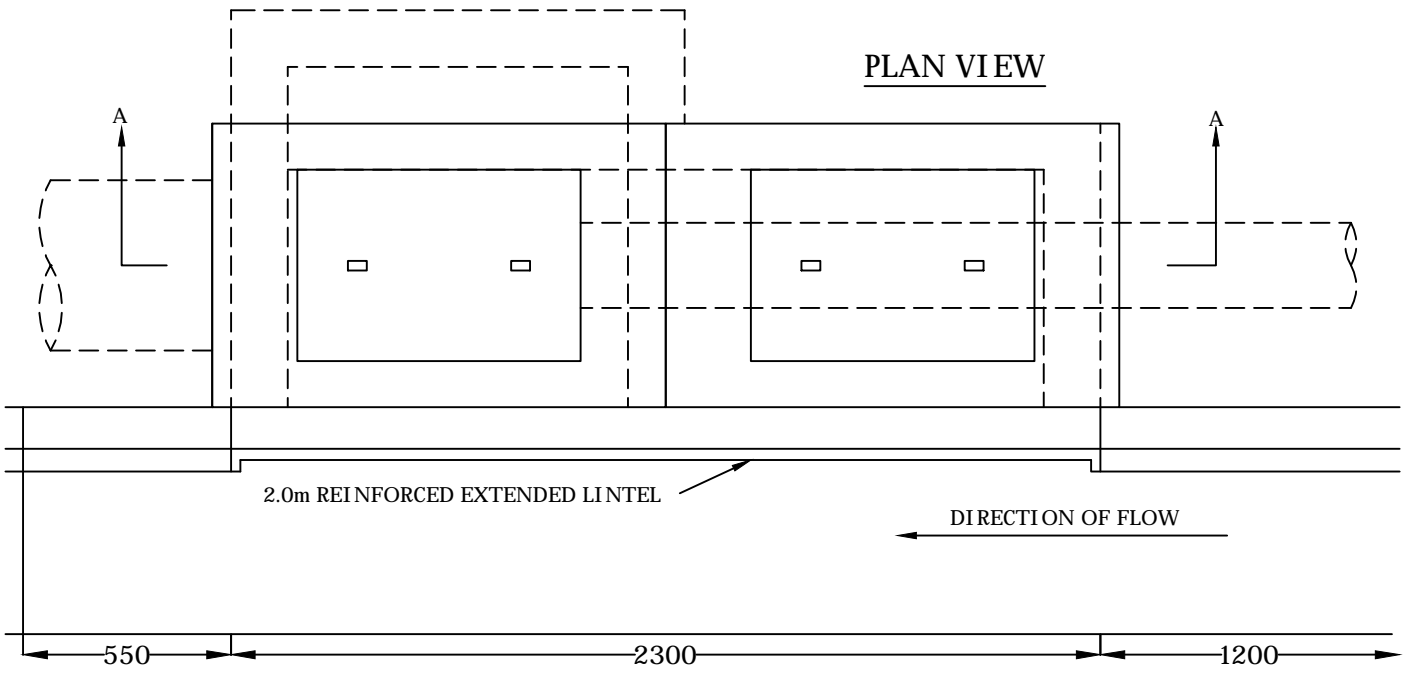

**SECTION A-A**

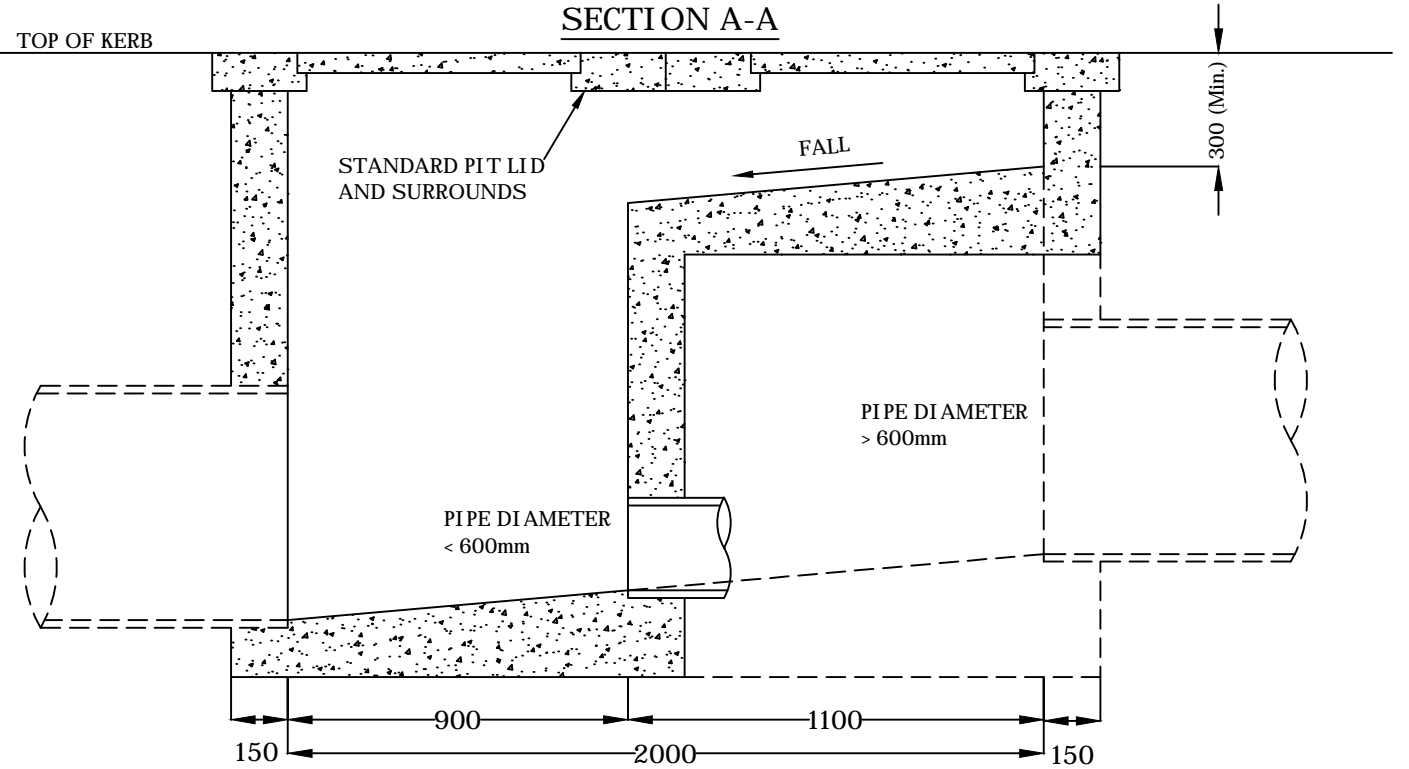

**NOTES:**

1. FOR PITS DEEPER THAN 1.0 m STEP IRONS AT 300 mm CENTRES SHALL BE INSTALLED (FIRST STEP IRON AT 450 mm FROM PIT FLOOR)
2. PITS OVER 1.5 m TO BE CORBELLED TO SUIT STANDARD FRAME & LID.
3. REFER TO STANDARD DRAWING D3 FOR LINTEL & COVER DETAILS, & D2 FOR PIT DIMENSIONS.
4. ALL CONCRETE TO BE N32 STRENGTH GRADE

CITY OF MONASH



**DOUBLE SIDE ENTRY PIT**  
(TWO METRE OPENING)

DIRECTOR INFRASTRUCTURE SERVICES:

*Peter Armanu*

DRAWN:  
W.Du March 2003

SCALE: 1:20

SHEET:

DWG NAME:  
STDWG D04

21500

D 04