


NOTE: THIS DRAWING IS TO BE READ IN CONJUNCTION WITH  
SPECIFICATION SECTION 702 - SUBSURFACE DRAINAGE


**SUBSURFACE  
DRAINAGE**

NOT FOR USE IN  
SPORTS GROUNDS

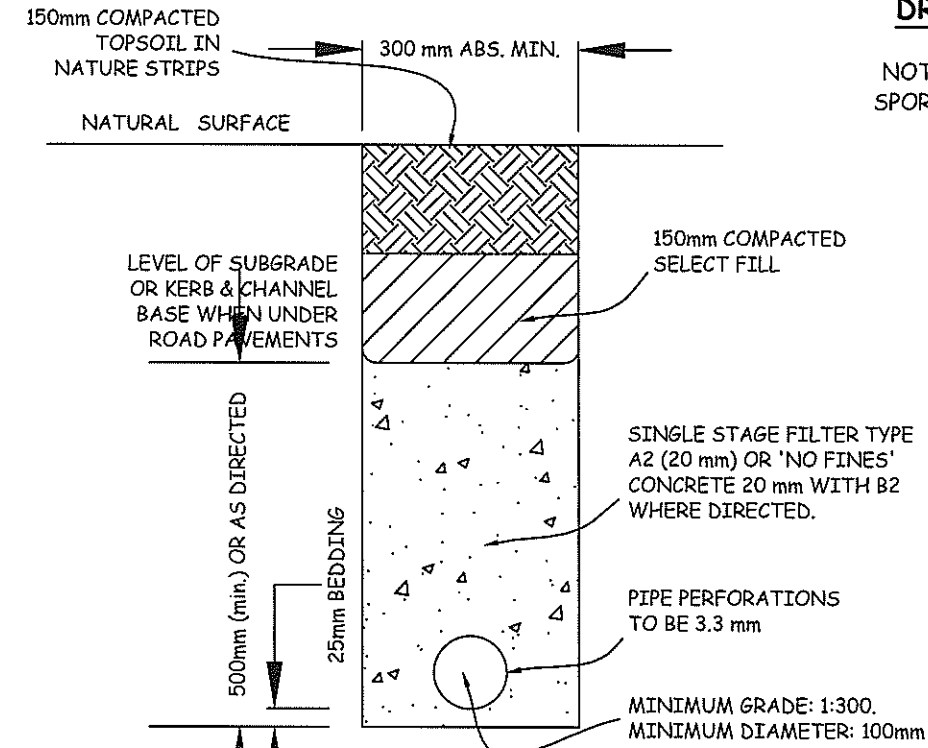

REINSTATEMENT UNDER EXISTING ROADWAYS  
THE UPPERMOST 100 mm SHALL BE SIZE 10 TYPE N ASPHALT, EXTENDED 300 mm EACH SIDE OF TRENCH.

**DRAINAGE PIPE  
INSTALLATION**

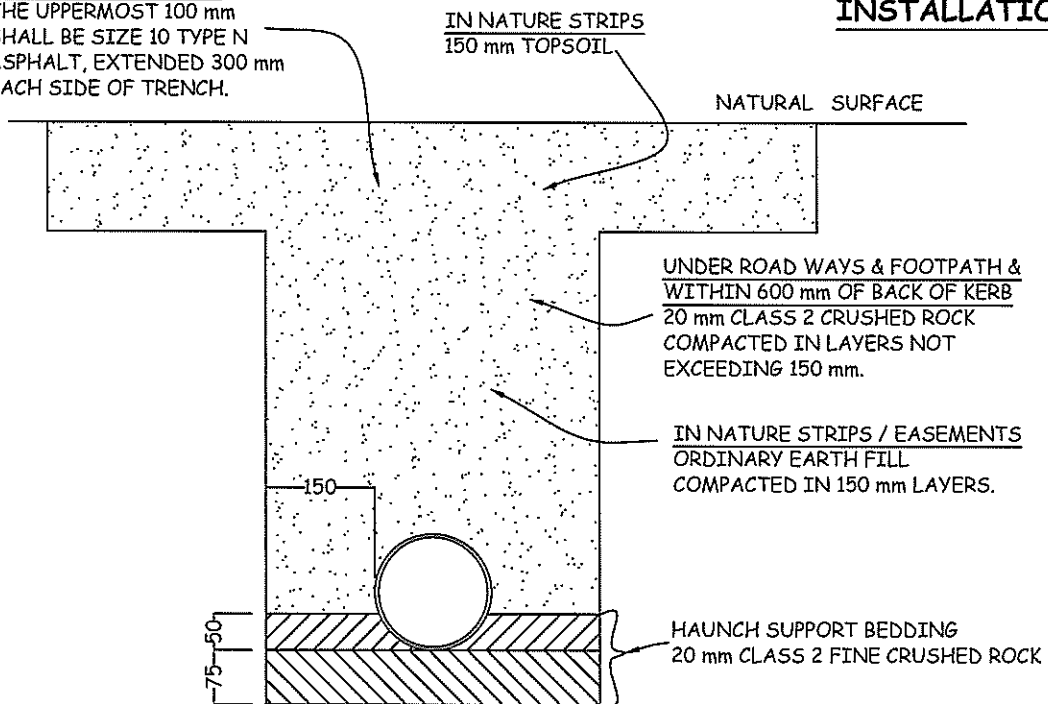

CITY OF MONASH



PIPE INSTALLATION  
REQUIREMENTS.  
SUB-SURFACE DRAINAGE

DIRECTOR INFRASTRUCTURE SERVICES:

*Peter Stummann*

DRAWN:  
M. S. March 2003

SCALE: 1:10

SHEET:  
D 09

DWG NAME:  
STDWG D09

21500