


FOR TACTILE SETOUT DETAIL
REFER TO STD DWG M05B

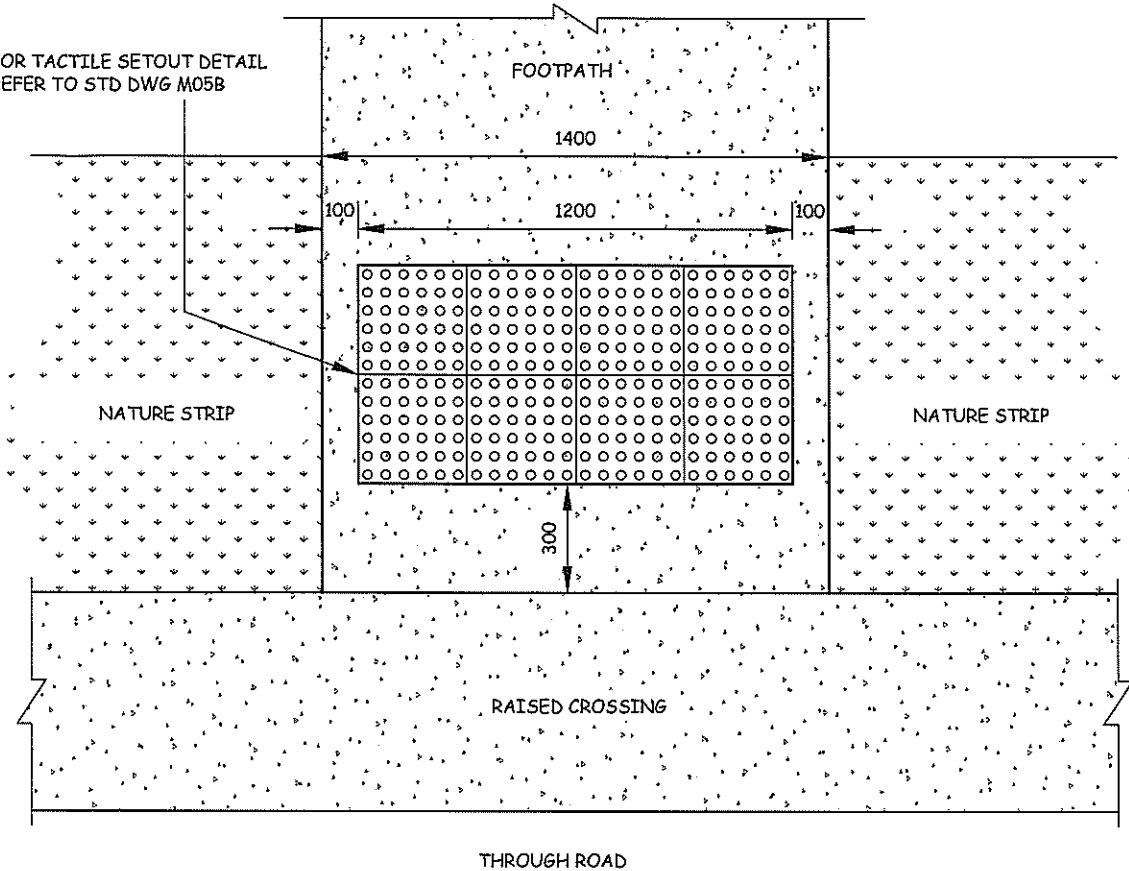


TYPICAL PEDESTRIAN CROSSING

SCALE 1:20

GENERAL NOTES:

- 1. ALL MEASUREMENTS IN MILLIMETRES UNLESS SHOWN OTHERWISE.
- 2. TACTILE INDICATORS AS PER AS 1428.4:2002

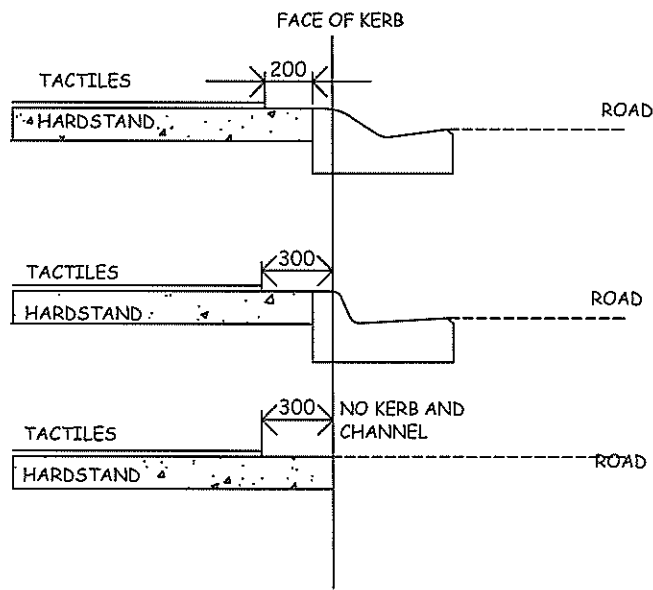

CITY OF MONASH



INSTALLATION OF TACTILE GROUND SURFACE INDICATORS & MEASUREMENT FROM KERB

DIRECTOR INFRASTRUCTURE:

[Signature]

DRAWN:
W.Du Feb 2011

SCALE: N.T.S.

SHEET:
M05A

DWG NAME:
STD DWG M05A

21500

REV:A JUN15