

DRAWING LIST

NO.	DRAWING TITLE
LDD 01	SITE LOCATION PLAN
LDD 02	EXISTING TREE PLAN AND LIST
LDD 03	GROUND LEVEL LANDSCAPE LAYOUT PLAN
LDD 04	GROUND LEVEL PLANTING LAYOUT
LDD 05	GROUND LEVEL CARPARK LAYOUT PLAN
LDD 06	LEVEL 1 CARPARK FACADE PLANTING LAYOUT
LDD 07	LEVEL 2 LANDSCAPE LAYOUT PLAN
LDD 08	LEVEL 2 CENTRAL COURTYARD LAYOUT PLAN
LDD 09	LEVEL 2 CENTRAL COURTYARD PLANTING LAYOUT 1
LDD 10	LEVEL 2 CENTRAL COURTYARD PLANTING LAYOUT 2
LDD 11	LEVEL 2 ROOF TERRACE SECTION AA AND SECTION BB
LDD 12	LANDSCAPE DETAIL SHEET 1 - TREE, GARDEN BED, BIKE HOOPS
LDD 13	LANDSCAPE DETAIL SHEET 2 - PAVING, BOLLARDS, BINS
LDD 14	LANDSCAPE DETAIL SHEET 3 - SAWN STONE SEAT
LDD 15	LANDSCAPE DETAIL SHEET 4 - CARPARK BIOSVALE, LEVEL 1 PLANTERS
LDD 16	LANDSCAPE DETAIL SHEET 5 - LEVEL 2 PLANTERS
LDD 17	LANDSCAPE DETAIL SHEET 6 - LEVEL 2 METAL PLANTERS
LDD 18	LANDSCAPE DETAIL SHEET 7 - LEVEL 2 DETAILS
LDD 19	LANDSCAPE DETAIL SHEET 8 - LEVEL 2 TIMBER BRIDGE
LDD 20	LANDSCAPE DETAIL SHEET 9 - TABLE + BENCH
LDD 21	LANDSCAPE DETAIL SHEET 10 - GROUND LEVEL RAIN GARDEN
LDD 30	PLANT SCHEDULE
LDD 31	PLANT PHOTO SHEET 1
LDD 32	PLANT PHOTO SHEET 2




SOURCE: NEARMAP MAR. 2023

SITE LOCATION PLAN, AIR PHOTO
SCALE 1:600 @ B1 SIZE




Project
FIELDWORX
HOUSE

Drawing Title		
SITE LOCATION PLAN AIR PHOTO		
Scale	Date	
1:600 @ B1	MAY 2025	
Project Number	File/Drawing Number	Revision
2194	LDD 01	C

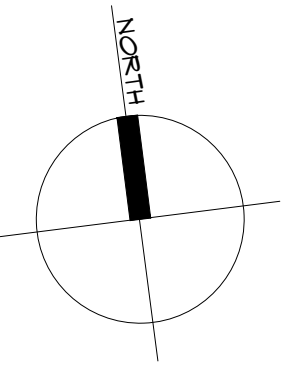

REV NO.	ISSUE	DATE
A	FOR REVIEW	MAR. 2025
B	FOR REVIEW	APR. 2025
C	FOR PLANNING	MAY. 2025

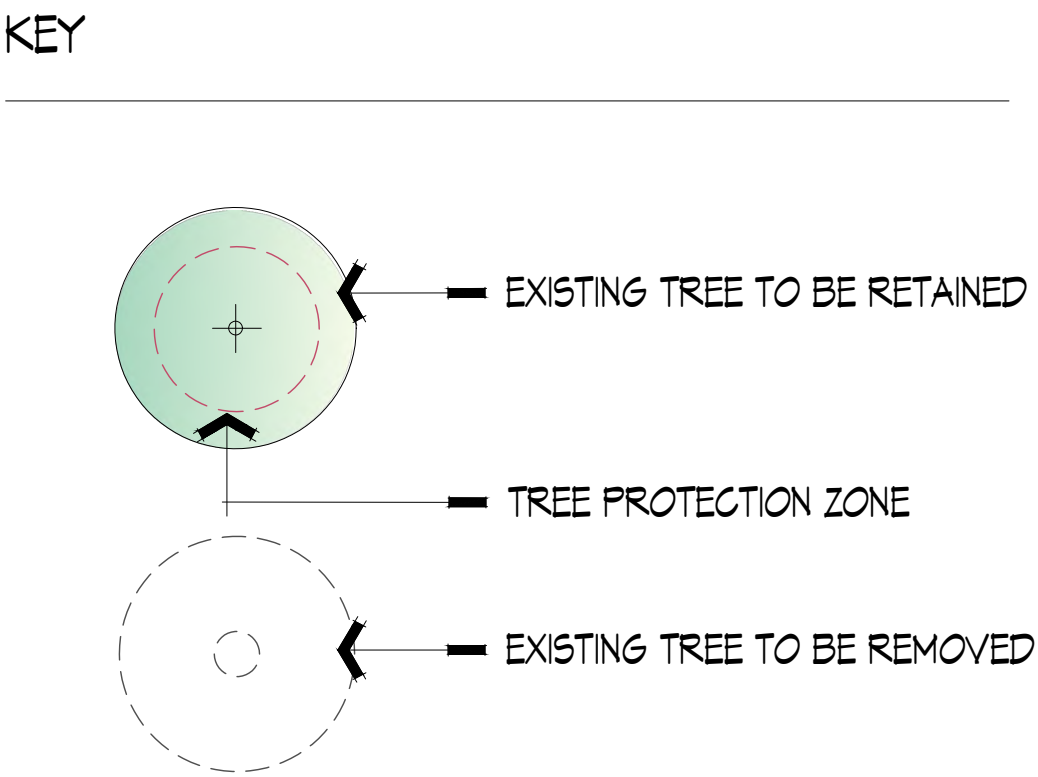

EXISTING TREE LIST

NO.	BOTANICAL NAME	COMMON NAME	SIZE	CONDITION	COMMENTS
1	<i>Acacia implexa</i>	Lightwood	5 x 3 m	Poor	Remove
2	<i>Acacia implexa</i>	Lightwood	4 x 4 m	Poor	Remove
3	<i>Acacia implexa</i>	Lightwood	7 x 7 m	Poor	Remove
4	<i>Acacia implexa</i>	Lightwood	7 x 5 m	Poor	Remove
5	<i>Eucalyptus leucoxylon 'Rosea'</i>	Yellow Gum	9 x 9 m	Good	Juvenile Tree, Retain
6	<i>Eucalyptus leucoxylon 'Rosea'</i>	Yellow Gum	6 x 7 m	Good	Juvenile Tree, Retain
7	<i>Acacia implexa</i>	Lightwood	10 x 10 m	Good	Adjacent Site
8	<i>Eucalyptus leucoxylon 'Rosea'</i>	Yellow Gum	7 x 8 m	Good	Juvenile Tree, Remove
10	<i>Eucalyptus pulchella</i>	White Peppermint	5 x 5 m	Good	Juvenile Tree, Remove
11	<i>Eucalyptus leucoxylon 'Rosea'</i>	Yellow Gum	6 x 6 m	Fair	Remove
12	<i>Acacia implexa</i>	Lightwood	4 x 2 m	Poor	Juvenile Tree, Remove
13	<i>Genista linifolia</i>	Flax Leaf Broom	< 3m Tall	Needs	Remove
14	<i>Genista linifolia</i>	Flax Leaf Broom	< 3m Tall	Needs	Remove
15	<i>Cytisus proliferus</i>	Tagasaste	< 5m Tall	Needs	Remove
16	<i>Leptospermum petersonii</i>	Lemon Scented Tea-tree	4 x 4 m	Fair	Juvenile Tree, Retain
17	<i>Eucalyptus pulchella</i>	White Peppermint	10 x 10 m	Fair - Poor	Retain, Tidy Dead Wood

NOTE: REFER TO GALBRAITH & ASSOCIATES TREE ARBORIST REPORT FOR DETAILS.



EXISTING TREES NO. 6 AND NO. 5

Pellicano


i2c


FORMium
LANDSCAPE ARCHITECTS
URBAN DESIGNERS

Project
FIELDWORX HOUSE

EXISTING TREE PLAN AND LIST

Scale	Date	
1:200 @ B1	MAY 2025	
Project Number	File/Drawing Number	Revision
2194	LDD 02	C

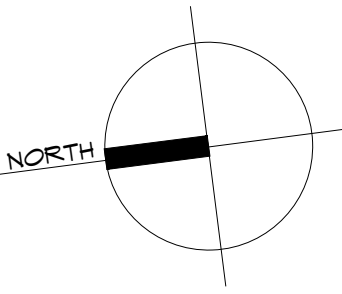

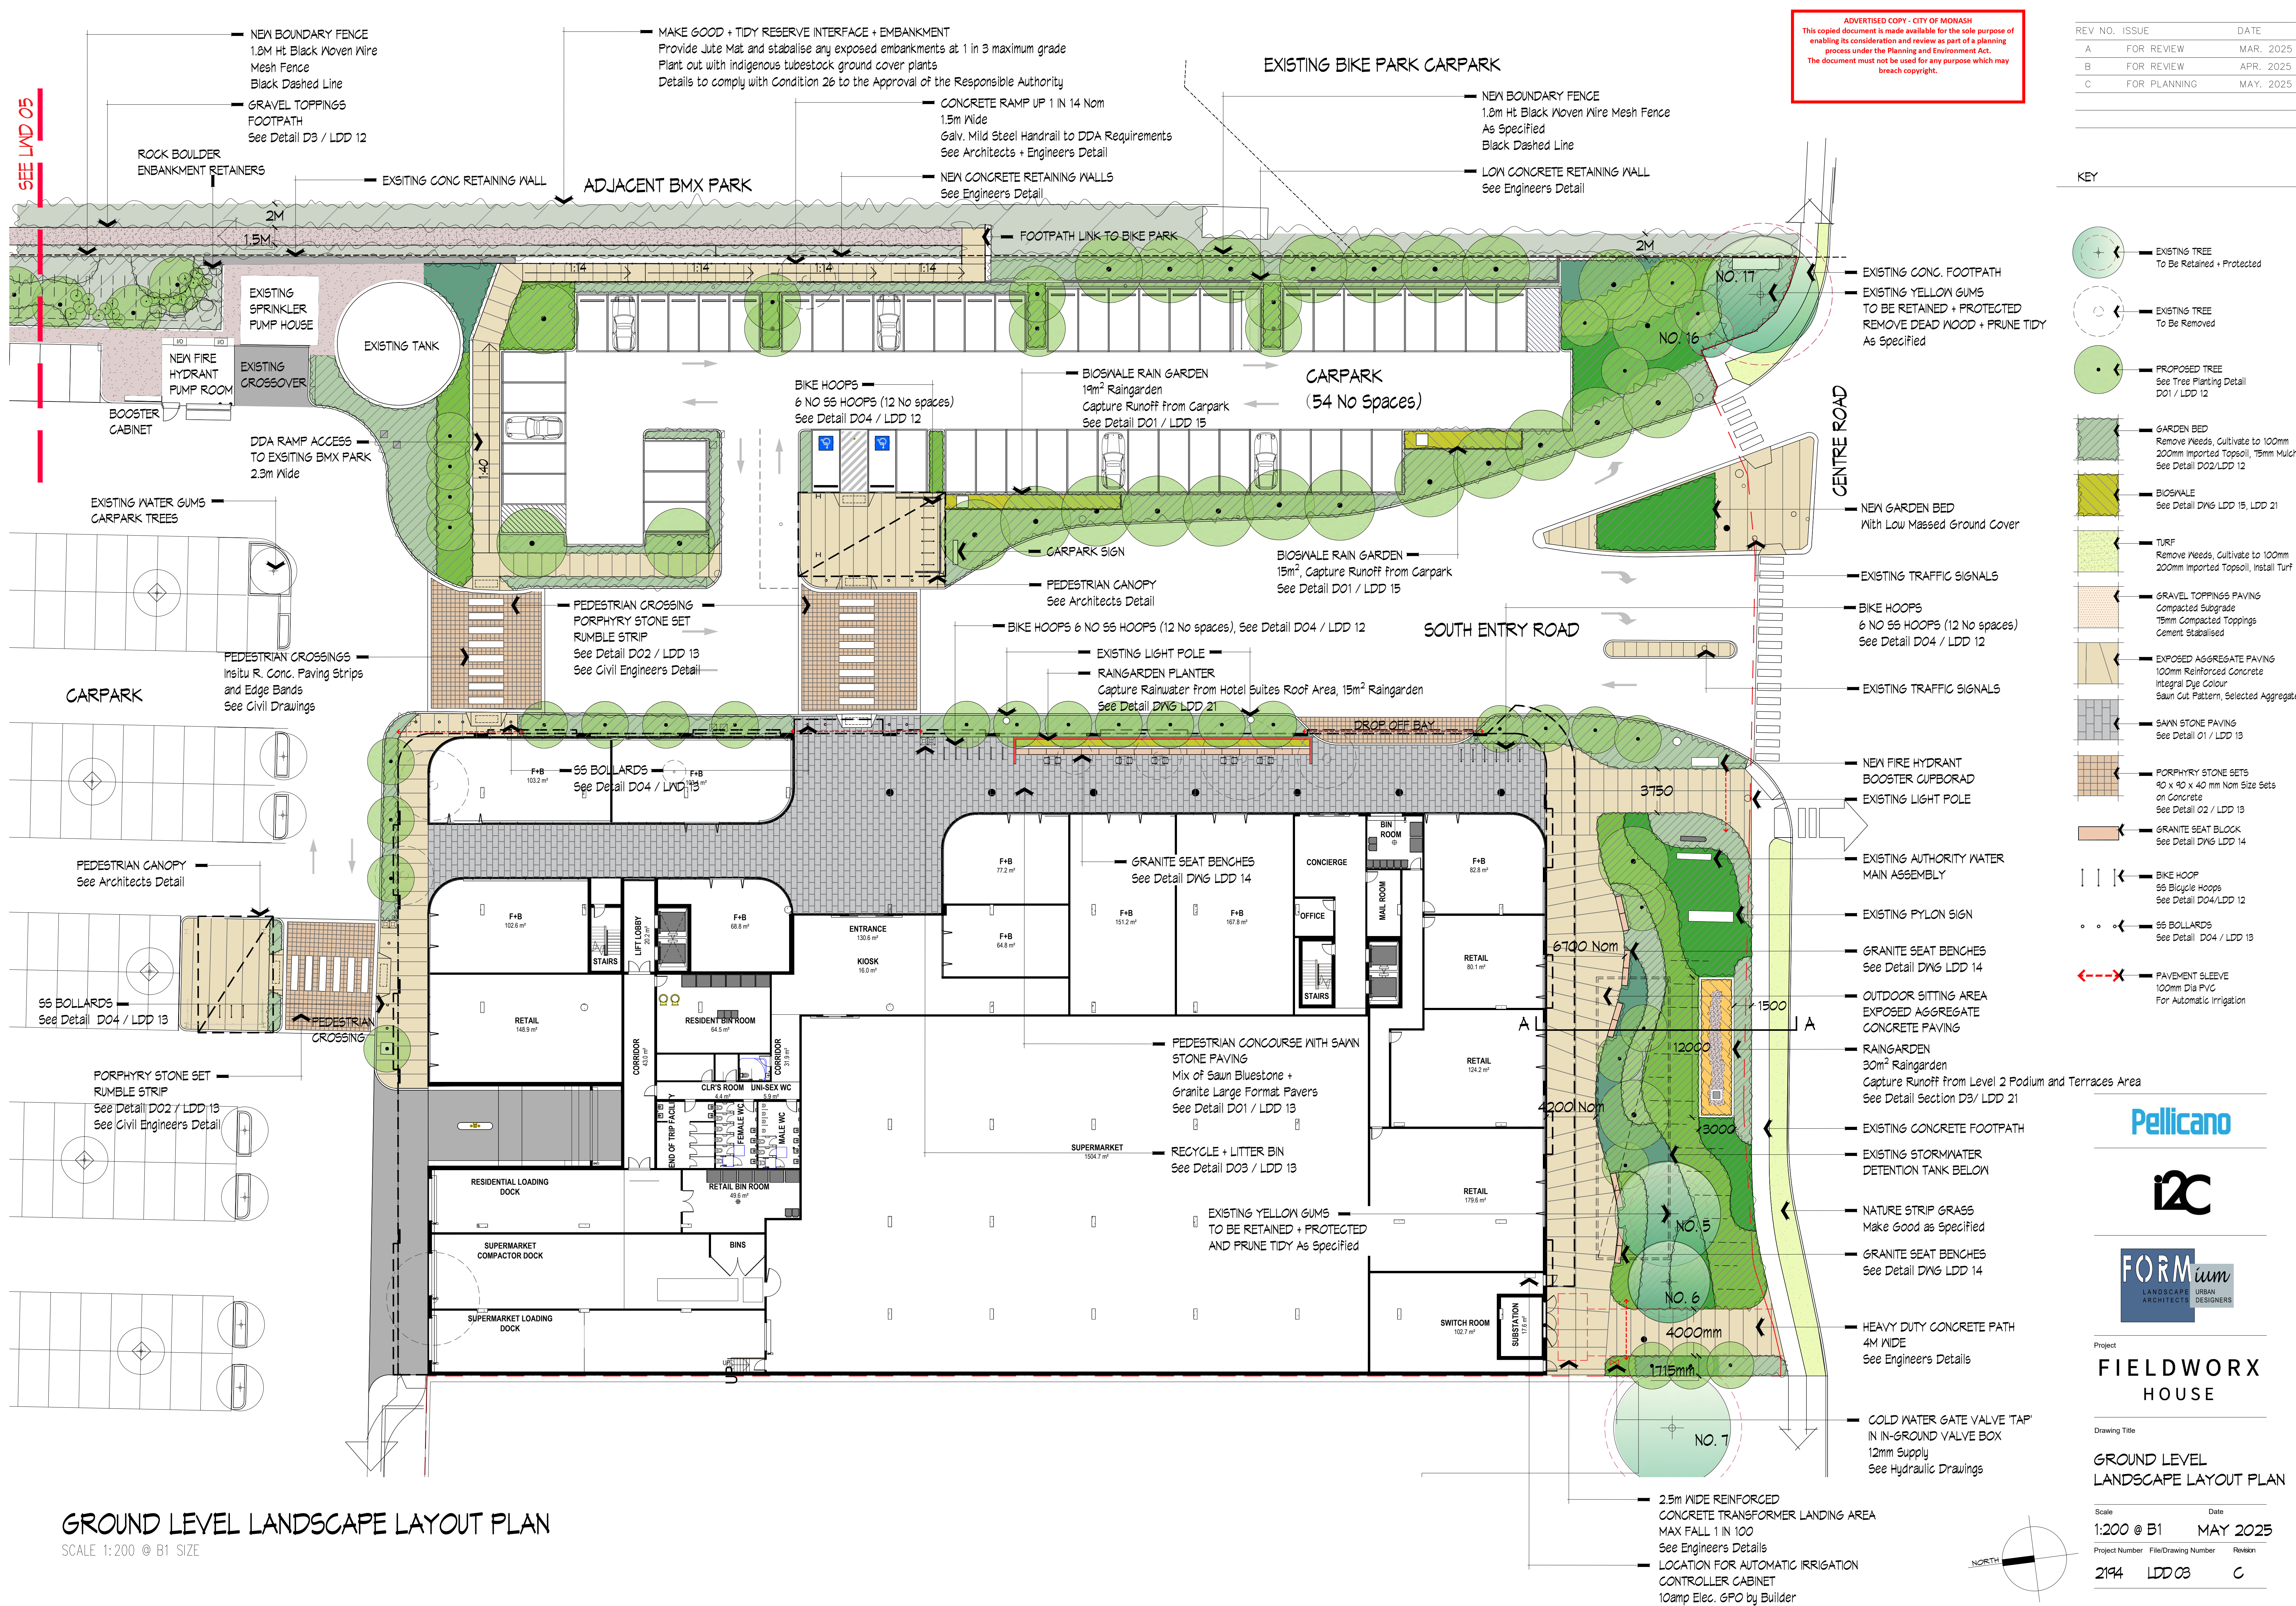

ADVERTISED COPY - CITY OF MONASH
This copied document is made available for the sole purpose of enabling its consideration and review as part of a planning process under the Planning and Environment Act.
The document must not be used for any purpose which may breach copyright.

REV NO.	ISSUE	DATE
A	FOR REVIEW	MAR. 2025
B	FOR REVIEW	APR. 2025
C	FOR PLANNING	MAY. 2025

- KEY
- EXISTING TREE To Be Retained + Protected
 - EXISTING TREE To Be Removed
 - PROPOSED TREE See Tree Planting Detail D01 / LDD 12
 - GARDEN BED Remove Needs, Cultivate to 100mm 200mm Imported Topsoil, 15mm Mulch See Detail D02/LDD 12
 - BIOSVALE See Detail D16/LDD 15, LDD 21
 - TURF Remove Needs, Cultivate to 100mm 200mm Imported Topsoil, Install Turf
 - GRAVEL TOPPINGS PAVING Compacted Subgrade 15mm Compacted Toppings Cement Stabilised
 - EXPOSED ASAGREGATE PAVING 100mm Reinforced Concrete Integral Dye Colour Sawm Cut Pattern, Selected Aggregate
 - SAWN STONE PAVING See Detail 01 / LDD 13
 - PORPHYRY STONE SETS 40 x 40 x 40 mm Nom Size Sets on Concrete See Detail 02 / LDD 13
 - GRANITE SEAT BLOCK See Detail D16/LDD 14
 - BIKE HOOP 55 Bicycle Hoops See Detail D04/LDD 12
 - 55 BOLLARDS See Detail D04 / LDD 13
 - PAVEMENT SLEEVE 100mm Dia PVC For Automatic Irrigation



Project
FIELDWORX HOUSE


Drawing Title
GROUND LEVEL LANDSCAPE LAYOUT PLAN

Scale	Date	
1:200 @ B1	MAY 2025	
Project Number	File/Drawing Number	Revision
2194	LDD 03	C

GROUND LEVEL LANDSCAPE LAYOUT PLAN
SCALE 1:200 @ B1 SIZE

GROUND LEVEL PLANTING LAYOUT

SCALE 1:200 @ B1 SIZE

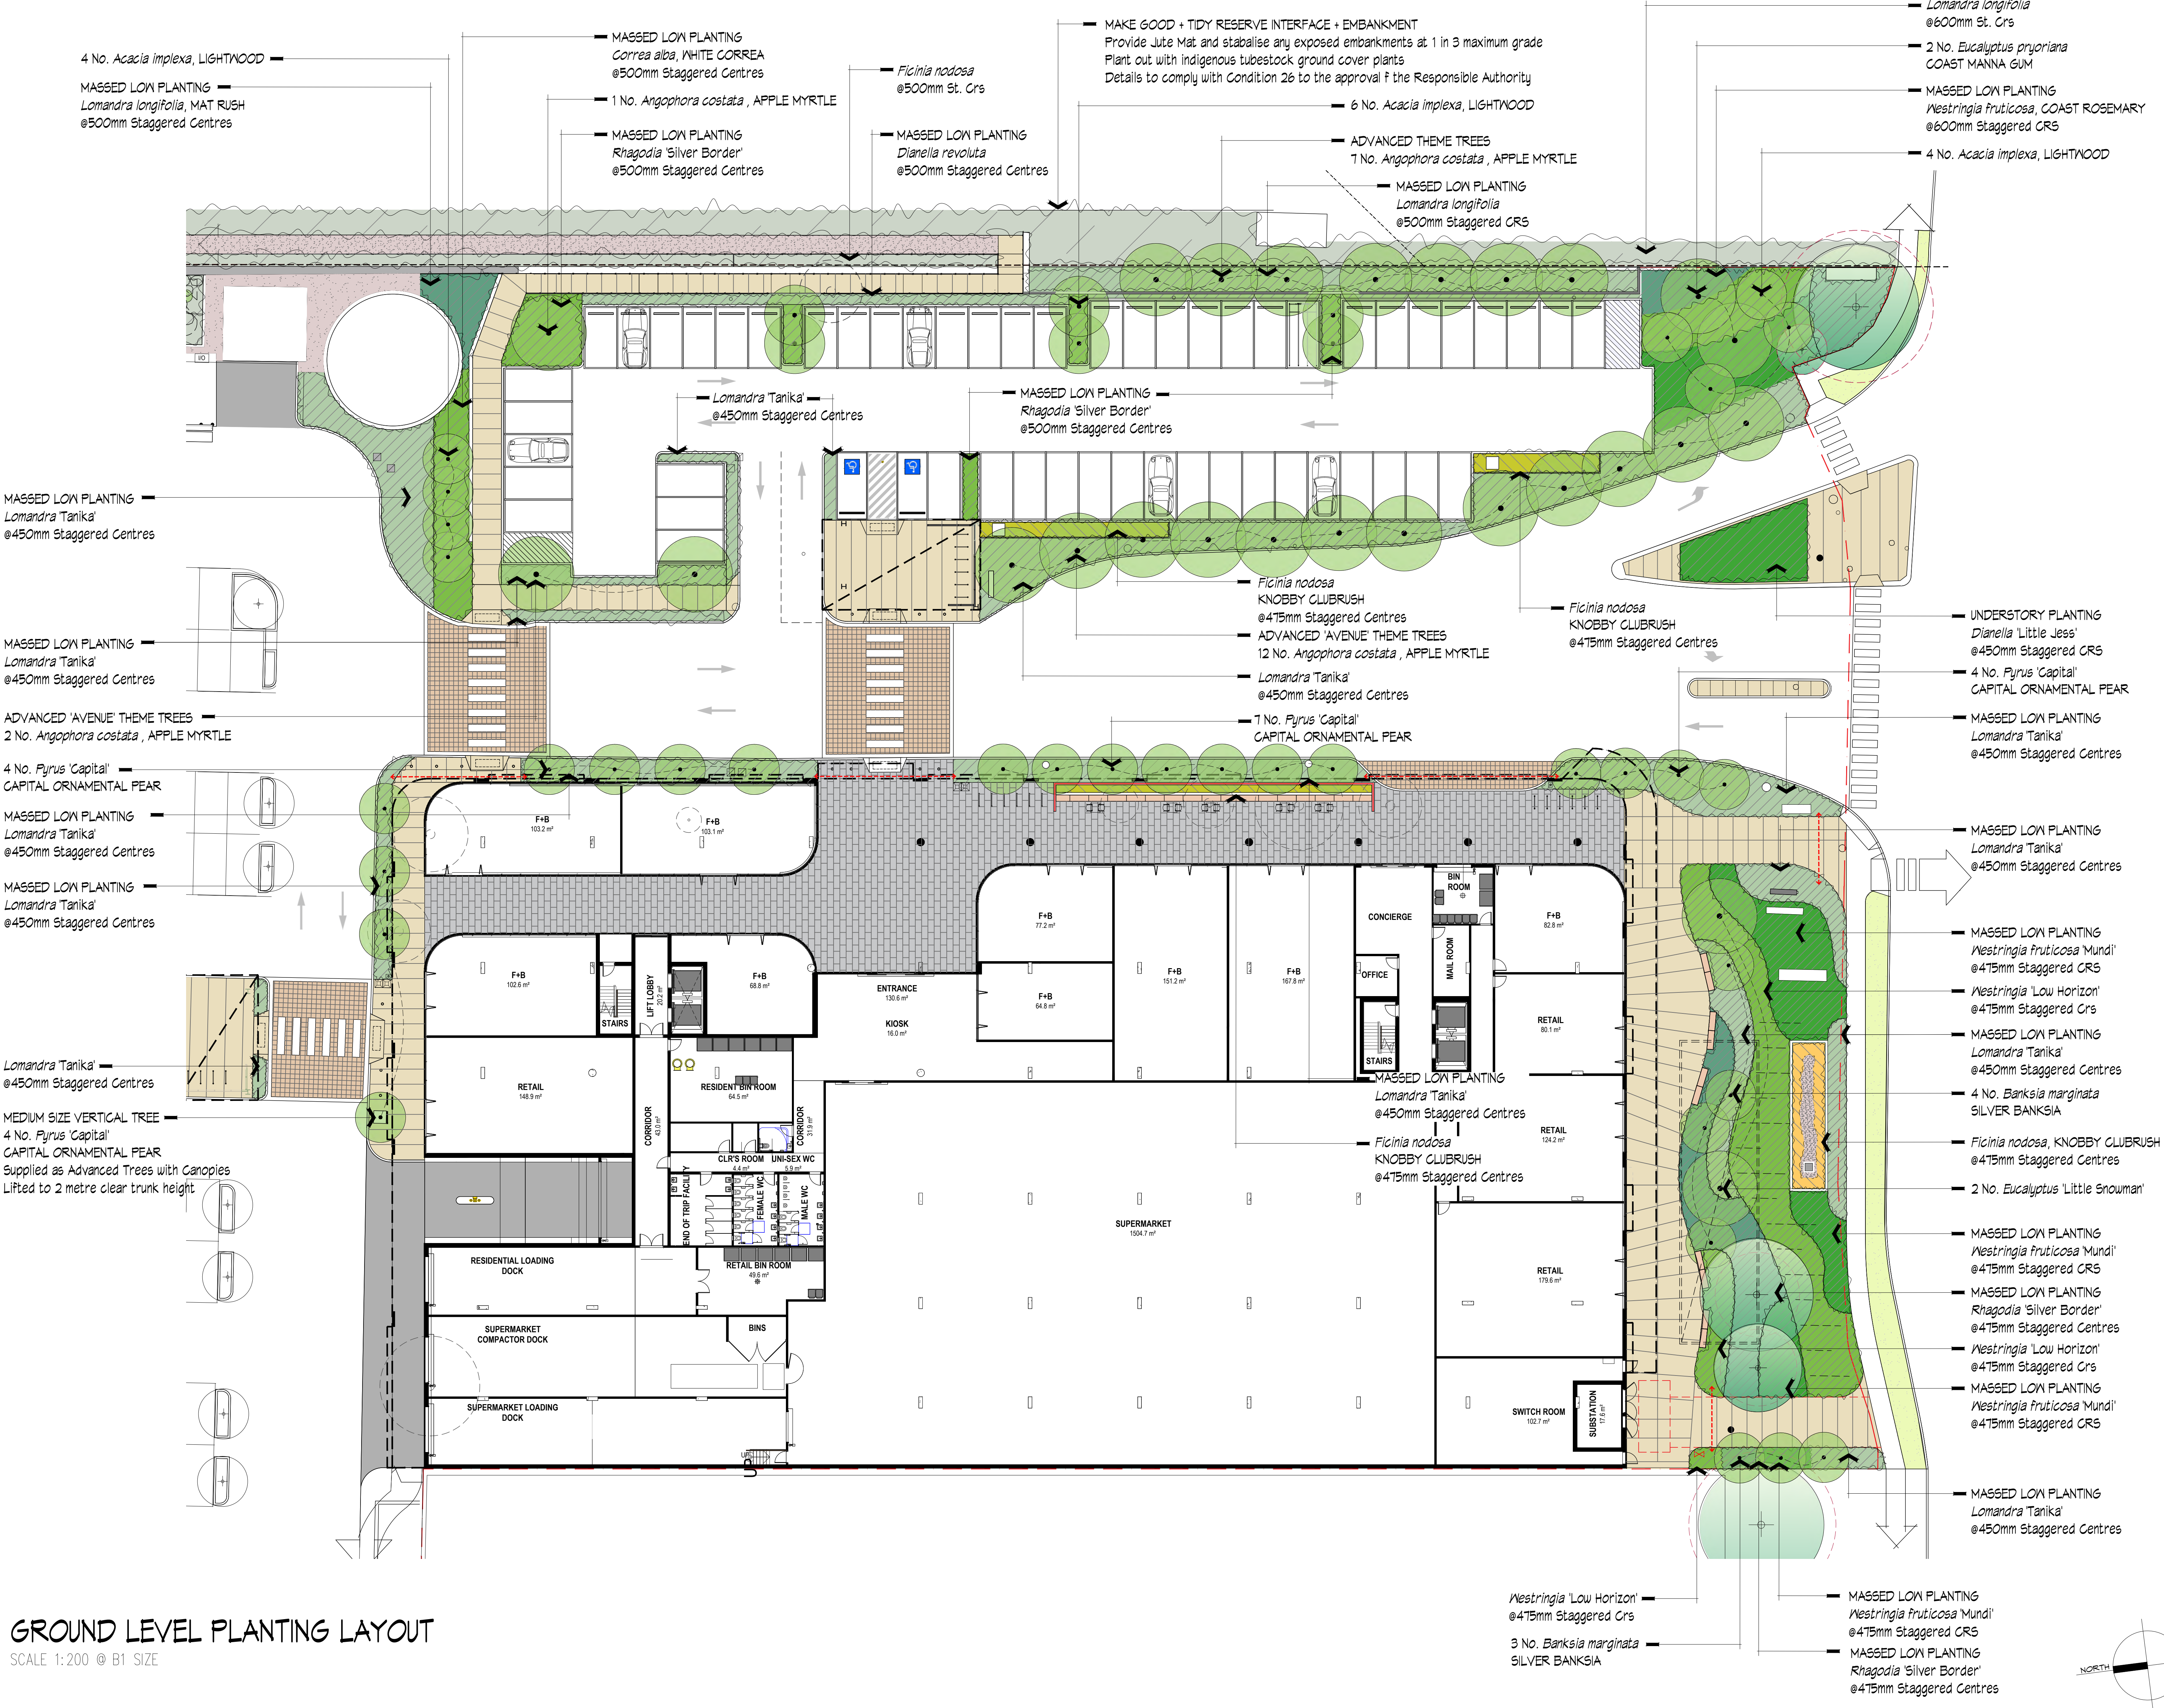

REV NO.	ISSUE	DATE
A	FOR REVIEW	MAR. 2025
B	FOR REVIEW	APR. 2025
C	FOR PLANNING	MAY. 2025

ADVERTISED COPY - CITY OF MONASH
This copied document is made available for the sole purpose of enabling its consideration and review as part of a planning process under the Planning and Environment Act.
The document must not be used for any purpose which may breach copyright.



Project
FIELDWORX HOUSE

Drawing Title

GROUND LEVEL PLANTING LAYOUT

Scale	Date	
1:200 @ B1	MAY 2025	
Project Number	File/Drawing Number	Revision
2194	LDD 04	C


REV NO.	ISSUE	DATE
A	FOR REVIEW	MAR. 2025
B	FOR REVIEW	APR. 2025
C	FOR PLANNING	MAY. 2025

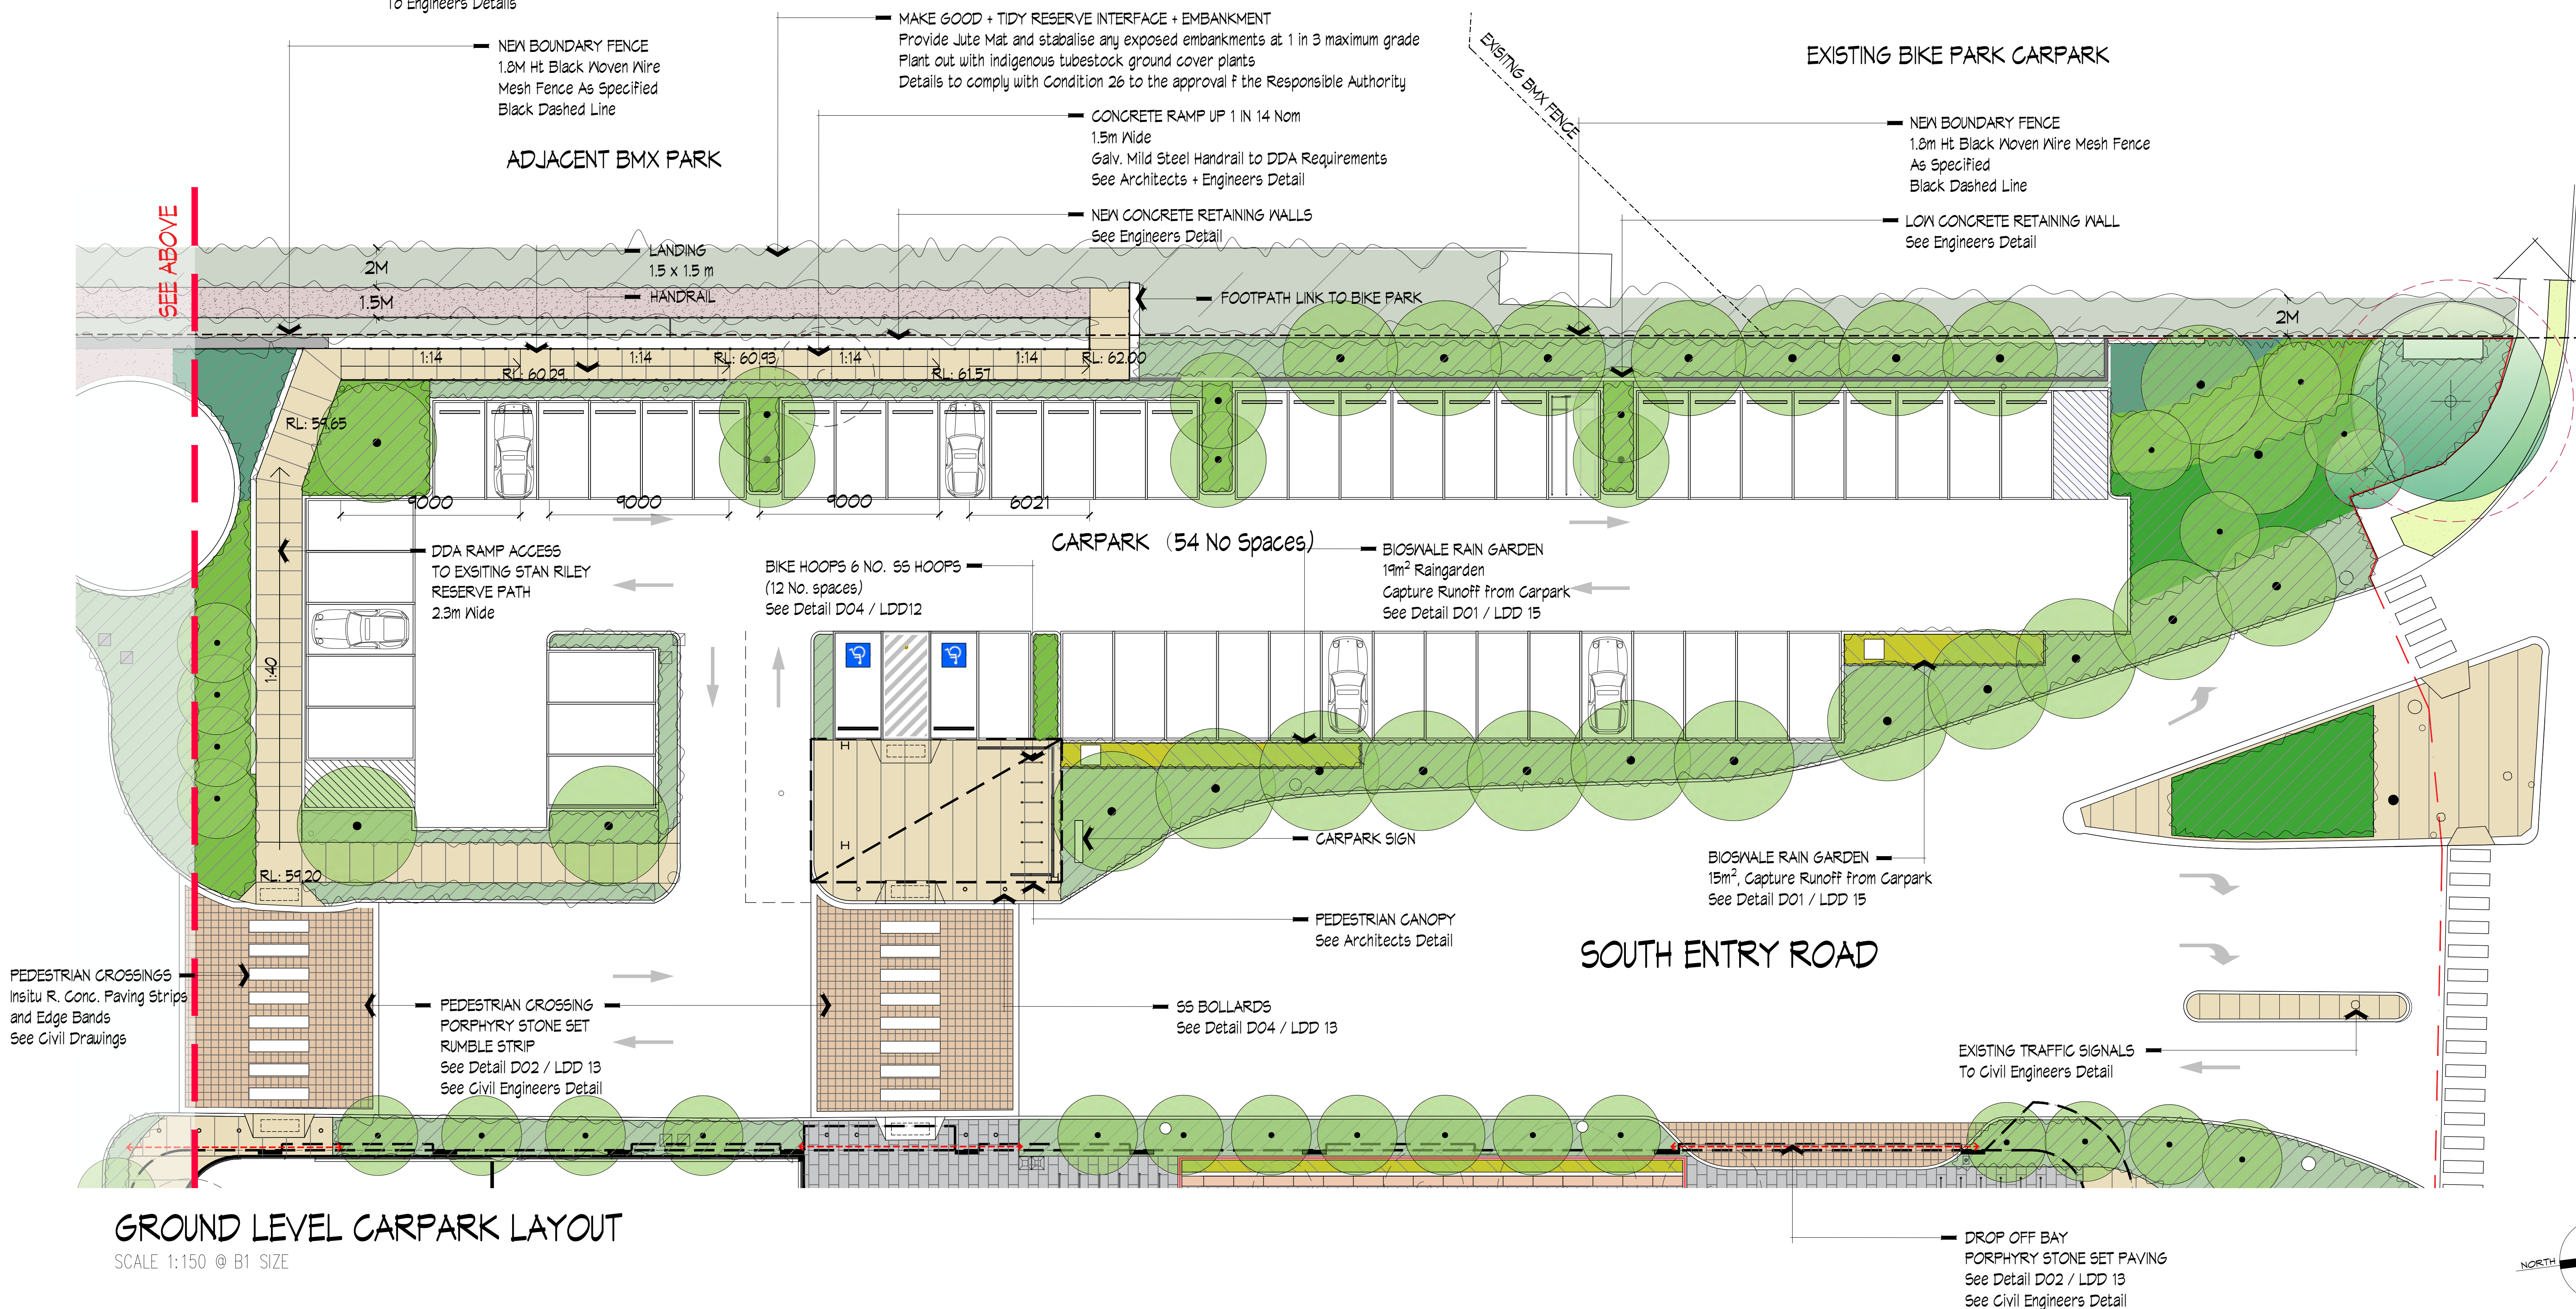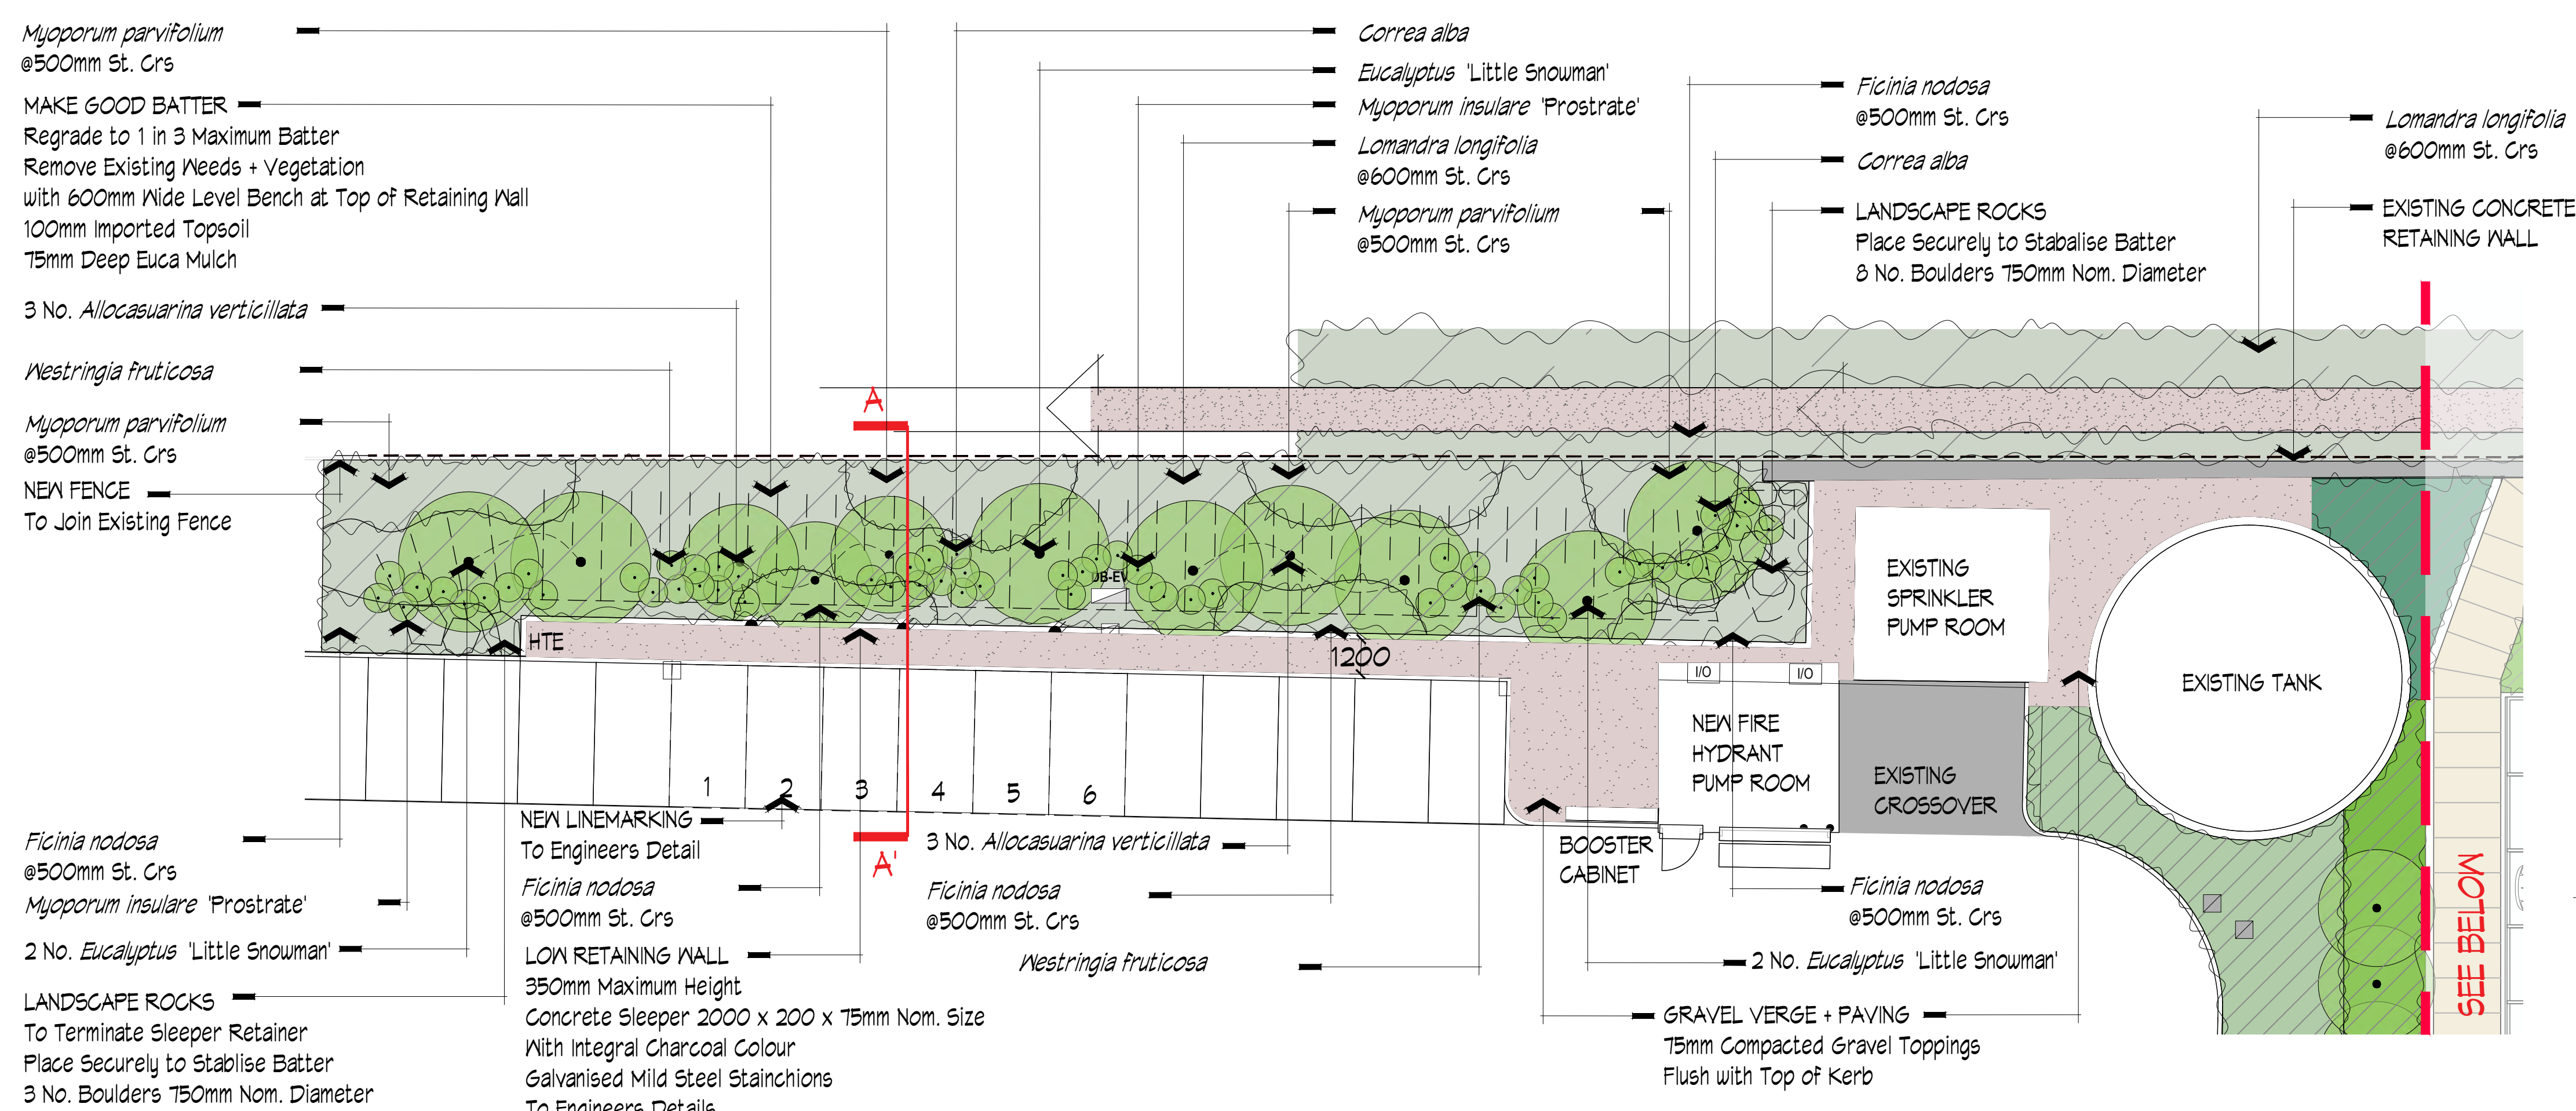

Project



FIELDWORX
HOUSE

Scale	Date
1:150 @ B1	MAY 2025
Project Number	File/Drawing Number
2194	LDD 05
	Revision
	C

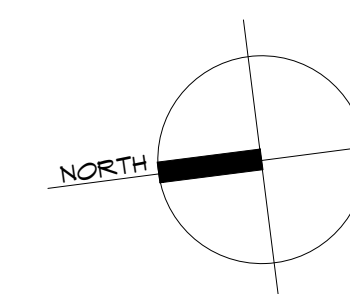

REV NO.	ISSUE	DATE
A	FOR REVIEW	MAR. 2025
B	FOR REVIEW	APR. 2025
C	FOR PLANNING	MAY. 2025

ADVERTISED COPY - CITY OF MONASH
This copied document is made available for the sole purpose of enabling its consideration and review as part of a planning process under the Planning and Environment Act. The document must not be used for any purpose which may breach copyright.

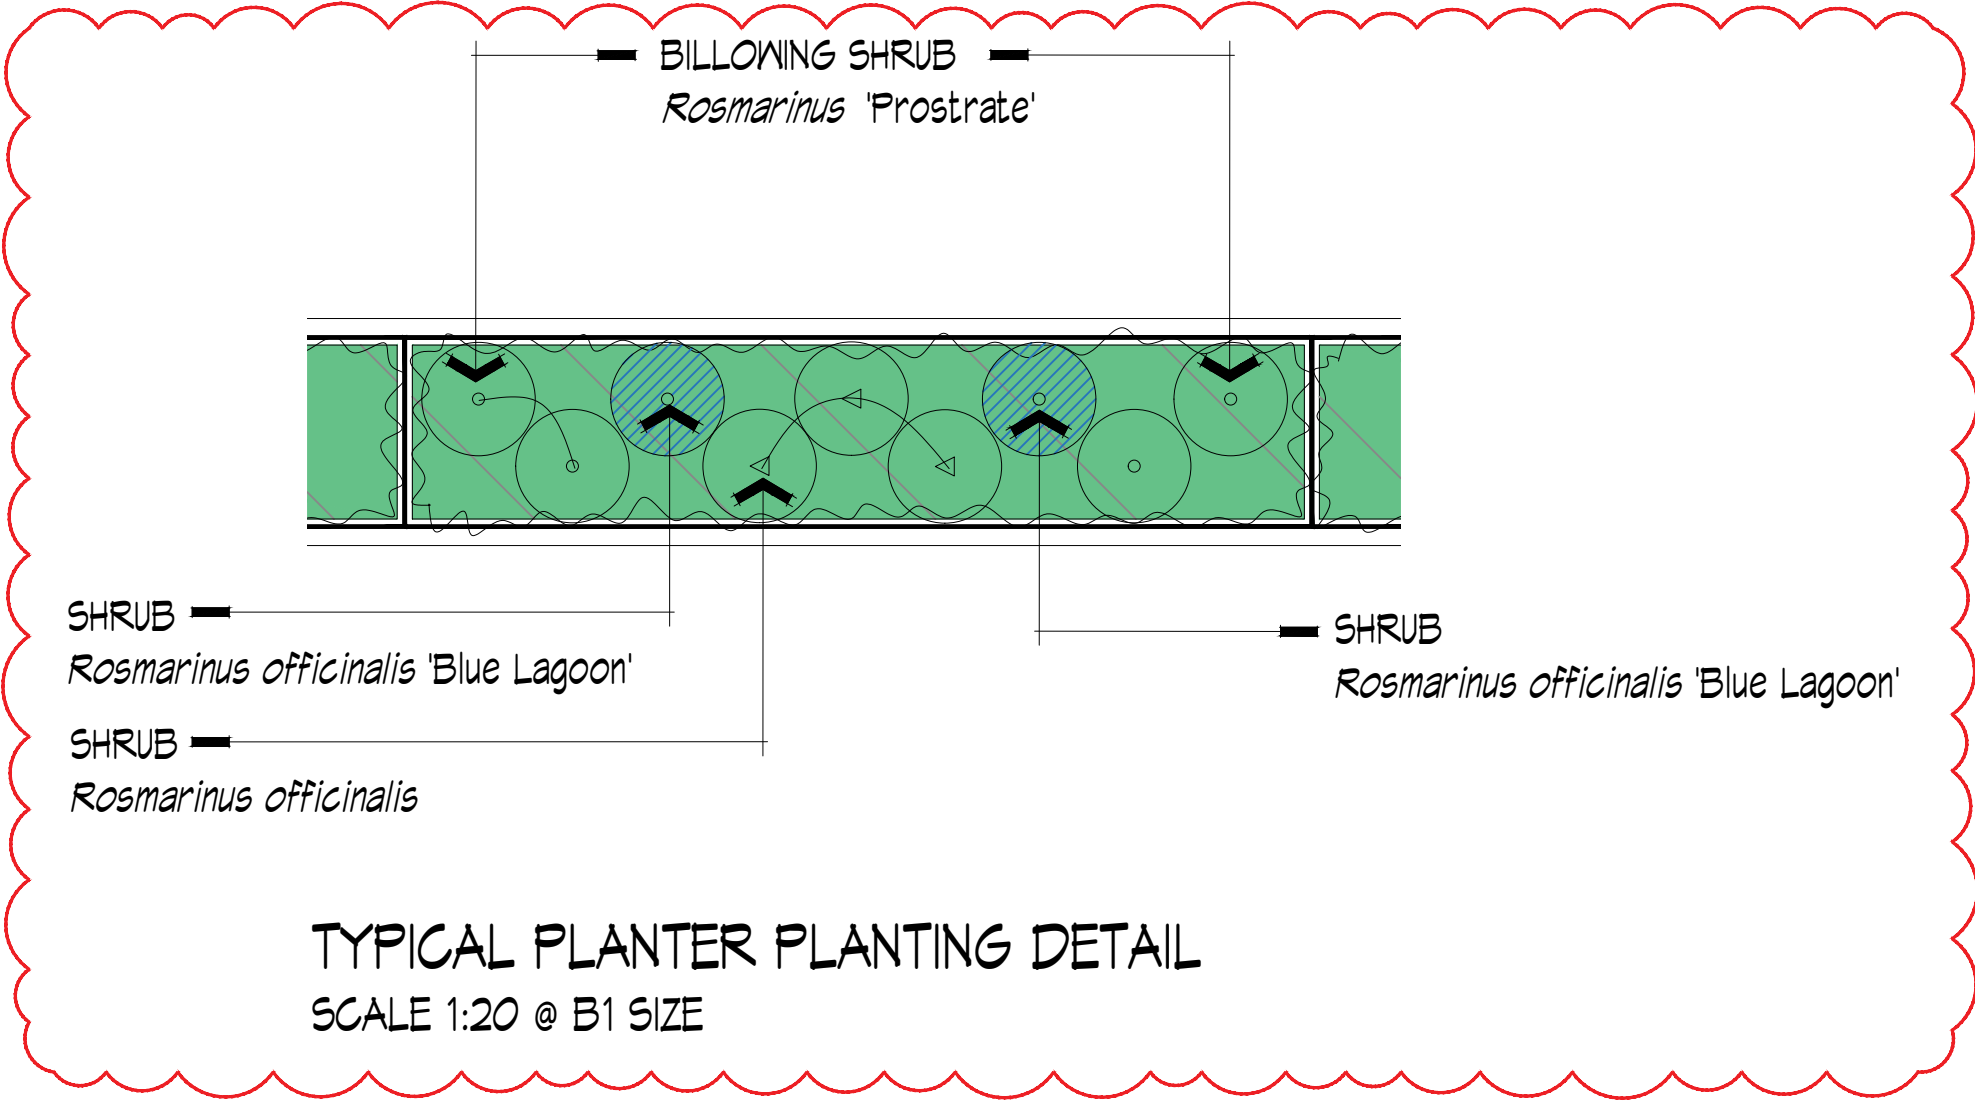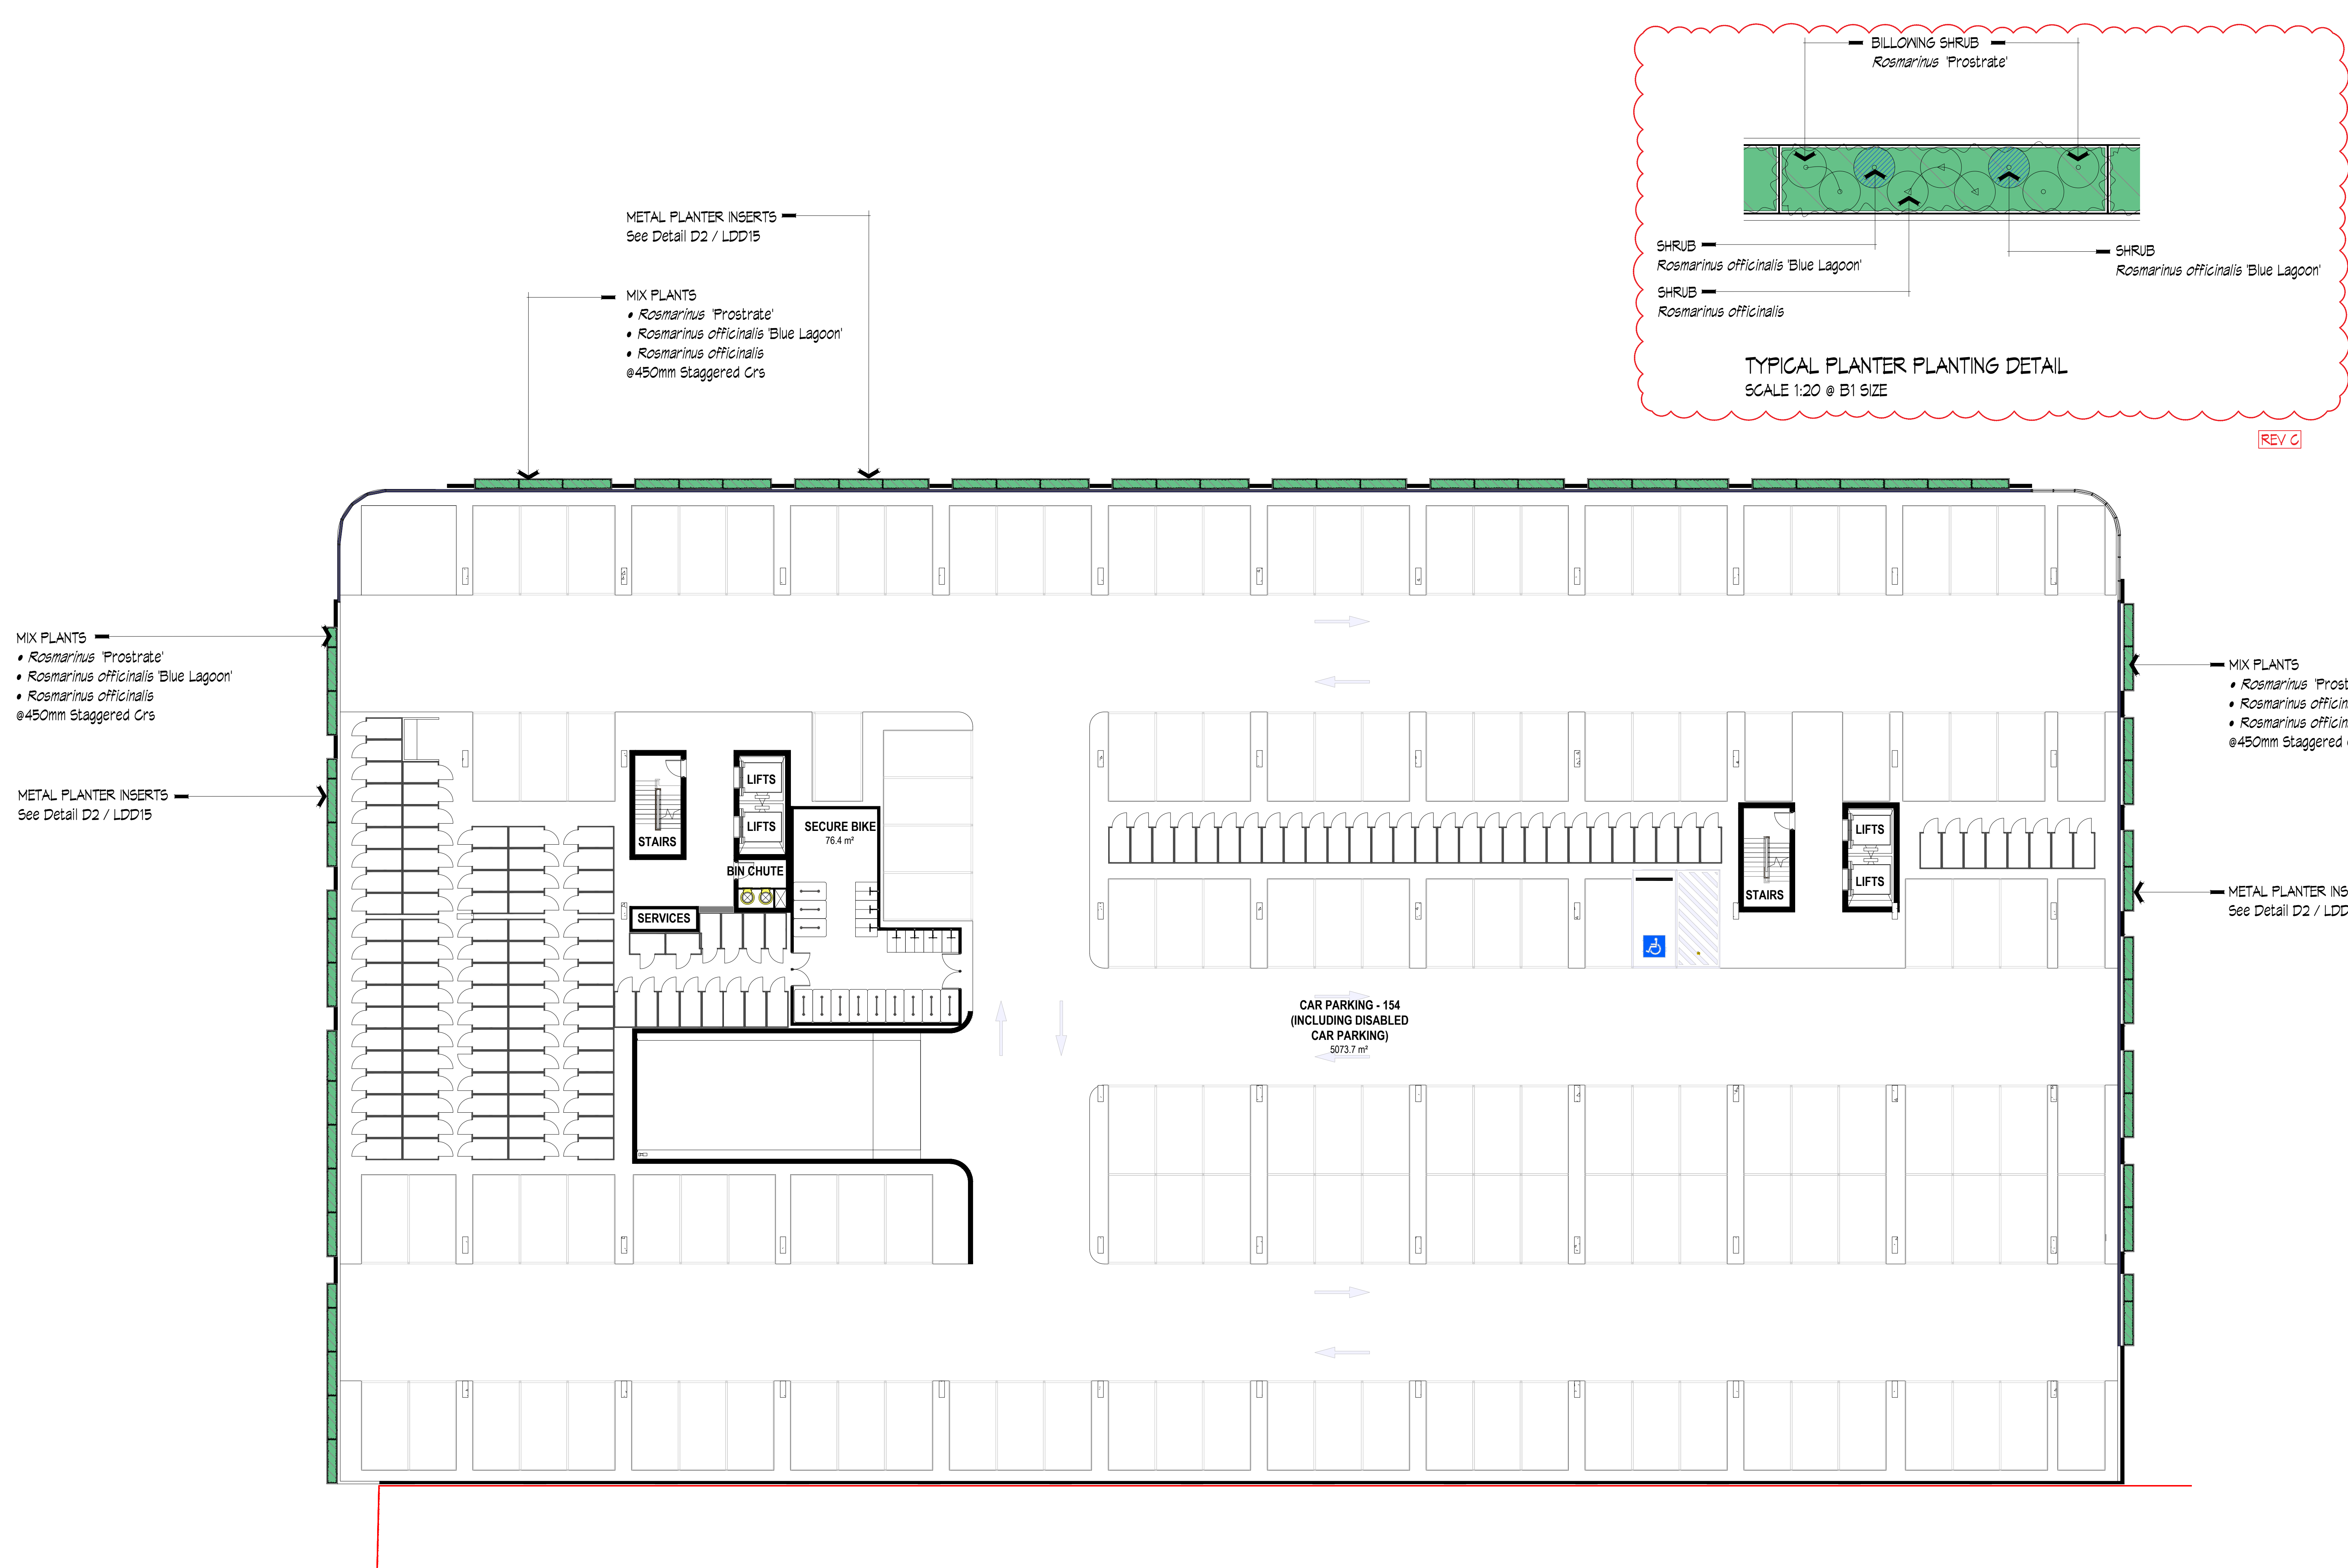

REV C


LEVEL 1 CARPARK FACADE PLANTING LAYOUT

SCALE 1:150 @ B1 SIZE

Project

FIELDWORX HOUSE

Drawing Title			
LEVEL 2 LANDSCAPE BALCONY PLANTING LAYOUT, KEY PLAN			
Scale	Date		
1:150 @ B1	MAY 2025		
Project Number	File/Drawing Number	Revision	
2194	LDD 01	C	

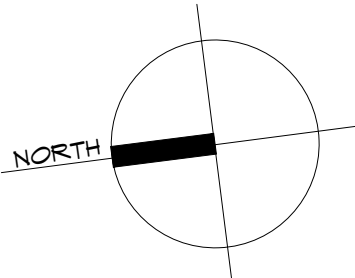

REV. NO.	ISSUE	DATE
A	FOR REVIEW	MAR. 2025
B	FOR REVIEW	APR. 2025
C	FOR PLANNING	MAY. 2025

ADVERTISED COPY - CITY OF MONASH
This copied document is made available for the sole purpose of enabling its consideration and review as part of a planning process under the Planning and Environment Act.
The document must not be used for any purpose which may breach copyright.



Pellicano


i2c

FORMium
LANDSCAPE URBAN ARCHITECTS DESIGNERS

Project
FIELDWORX HOUSE

Drawing Title
LEVEL 2 LANDSCAPE BALCONY PLANTING LAYOUT, KEY PLAN

Scale Date
1:150 @ B1 MAY 2025
Project Number File/Drawing Number Revision
2194 LDD 01 C

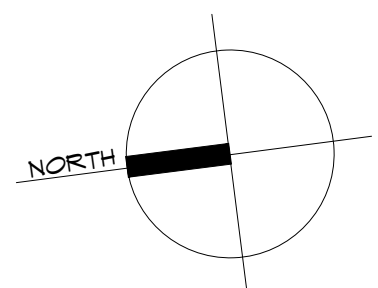

LEVEL 2 LANDSCAPE BALCONY PLANTING LAYOUT / KEY PLAN
SCALE 1:150 @ B1 SIZE

LAWN AREAS
Synthetic Grass with Cushion Layer
For Sitting, Lounging, Playing, Lawn Bowls etc.

PRIVACY PLANTER
Metal Picket / Blade Fence to
Apartment Side
1.8m Height
See Detail D04 / LDD 18
SMALL DECIDUOUS TREES

SEATS
See Detail DWG LDD 20

SMALL DECIDUOUS TREES


CLIMBING PLANTS ON PERGOLA
Wisteria sinensis

OUTDOOR 'CHESS BOARD' + CHESS PIECES
See Detail D3 / LDD 15

ADVERTISED COPY - CITY OF MONASH
This copied document is made available for the sole purpose of
enabling its consideration and review as part of a planning
process under the Planning and Environment Act.
The document must not be used for any purpose which may
breach copyright.

REV NO.	ISSUE	DATE
A	FOR REVIEW	MAR. 2025
B	FOR REVIEW	APR. 2025
C	FOR PLANNING	MAY. 2025

KEY

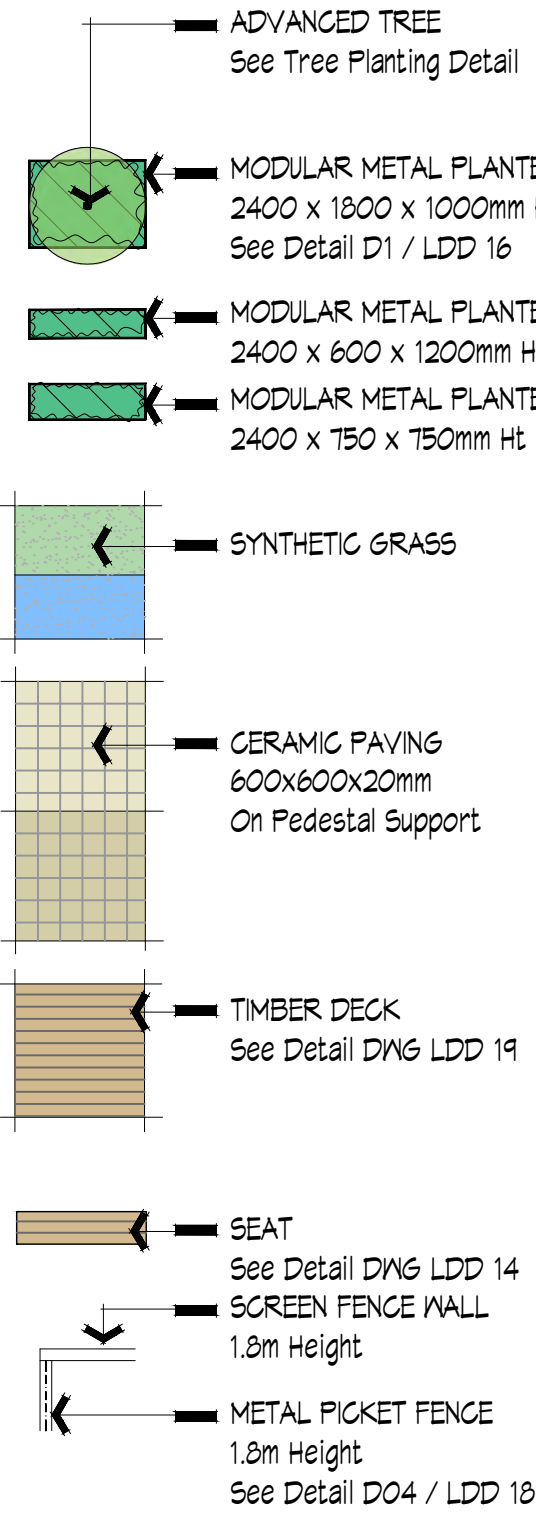

SCREEN DIVIDING WALL
1.8m Height

COLD WATER TAP
With Anti-Vandal Spindle

CONTRASTING PAVEMENT COLOURS
TO HIGHLIGHT ENTRY NOTES

SMALL DECIDUOUS TREES

PRIVACY PLANTER
Metal Picket / Blade Fence to
Apartment Side
1.8m Height
See Detail D04 / LDD 18

TIMBER 'BRIDGE' DECK
WITH HANDRAIL
See Detail DWG LDD 14

SMALL DECIDUOUS TREES

YOGA LAWN
SYNTHETIC GRASS (GREEN)
On Pedestal Support System
See Detail D2 / LDD 18

SMALL EVERGREEN BUFFER TREES

METAL PLANTER
See Detail D01 / LDD 16

MEDIUM SIZED DECIDUOUS
BUFFER TREES

OUTDOOR GYM
SYNTHETIC GRASS
Blue Sports Field Colour
On Pedestal Support System
Sub-Base Detail for Gym Equipment
To Suppliers Instructions

SERVICE AREA

SCREEN FENCE BARRIER
1.5 m Height Above Top of Planter

OUTDOOR GYM EQUIPMENT
To be installed to Suppliers Instructions

NATURAL STONE PLANTER
See Detail D3 / LDD 18

EXTERNAL ZEN GARDEN
WITH STONE WATER FEATURE
See Detail Enlargement Plan Drawing

AUTOMATIC IRRIGATION WATER SUPPLY
LEVEL 2 including Balconies
40mm Cold Water Supply with
Back Flow Check Valve

WELLNESS

CO-WORKING

FUNCTION
SPACE

COMMUNAL ALFRESCO
COURTYARD

OUTDOOR FUNCTION
SPACE

SERVICE AREA

COLD WATER TAP
With Anti-Vandal Spindle

MODULAR PAVING
600 x 600 x 20 mm
Ceramic Tiles on Pedestal System
To Architects Detail

PERGOLA
Black Mild Steel Posts and
Fascia Lintels
With Woven SS. Plant Support Cables
See Detail D02 / LDD 16

PRIVACY PLANTER
Metal Picket / Blade Fence to
Apartment Side
See Detail D04 / LDD 18

ELEC. OUTDOOR BBQ
2 No BBQ Plates
Set in SS Bench

SINK SINK BOWL
And Cold Water Tap
SS BIN ENCLOSURE
With 15 Litre Wheelie Bins
With Lids Removed
For Litter + Recycled Bins

MEDIUM SIZED DECIDUOUS
BUFFER TREES

SMALL EVERGREEN
SCREEN TREES

SS BIN ENCLOSURE
With 15 Litre Wheelie Bins
With Lids Removed
For Litter + Recycled Bins

SCREEN FENCE BARRIER
1.5m Ht Above Planter

COLD WATER TAP
With Anti-Vandal Spindle

ELEC. OUTDOOR BBQ
2 No BBQ Plates
Set in SS Bench

SMALL EVERGREEN SCREEN TREES

SINK SINK BOWL
And Cold Water Tap

SEATS
See Detail DWG LDD 20

RAINGARDEN
20m² Raingarden
To Filter Communal Building Roof Rainwater
See Detail DWG

FOCAL SCULPTURE B

INTERNAL ZEN GARDEN
See Detail Enlargement Plan Drawing

LEVEL 2 CENTRAL COURTYARD LANDSCAPE LAYOUT PLAN

SCALE 1:100 @ B1 SIZE

Pellicano

i2c

FORMium
LANDSCAPE URBAN
ARCHITECTS DESIGNERS

Project


FIELDWORX
HOUSE

Drawing Title

LEVEL 2
CENTRAL COURTYARD
LANDSCAPE PLAN

Scale Date
1:100 @ B1 MAY 2025

Project Number File/Drawing Number Revision
2194 LDD 08 C

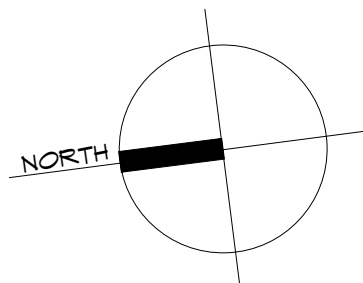

Abelia grandiflora 'Nana' @450mm Centres

HEDGE

Viburnum 'tinus', Laurustinus @600mm CRS

Azalea alba 'Magna', @450mm Centres

2 No. Lagerstroemia 'Sioux'

Azalea alba 'Magna', @450mm Centres

HEDGE

Viburnum odoratissimum 'Awabuki', SNEET VIBURNUM @600mm CRS

Westringia 'Flat+Fruity', @450mm Centres

Correa reflexa, @450mm Centres

Correa alba 'Prostrate', @450mm Centres

Liriope muscari, @450mm Staggered Centres

HEDGE

Camellia sasanqua 'Yuletide', Yuletide Camellia @600mm CRS

Abelia grandiflora 'Nana' @450mm Centres

Myoporum insulare 'Prostrate', @450mm Centres

Correa reflexa @450mm Centres

Westringia 'Low Horizon' @450mm Staggered Centres

Liriope gigantea, @450mm Staggered Centres

Correa alba 'Prostrate' @450mm Centres

Liriope muscari, @450mm Staggered Centres

Correa glabra 'Prostrate', @450mm Staggered Centres

Westringia 'Flat+Fruity', @450mm Centres

Westringia 'Low Horizon' @450mm Staggered Centres

5 No. Acer rubrum 'October Glory'

Azalea alba 'Magna', @450mm Centres

Liriope gigantea, @450mm Staggered Centres

Westringia 'Low Horizon' @450mm Staggered Centres

Abelia grandiflora 'Nana' @450mm Centres

Liriope muscari, @450mm Staggered Centres

Liriope gigantea, @450mm Staggered Centres

Correa reflexa @450mm Centres

Westringia 'Low Horizon' @450mm Staggered Centres

Lomandra 'Tanika', @450mm Staggered Crs

Correa alba 'Prostrate' @450mm Centres

Correa glabra 'Prostrate', @450mm Staggered Centres

Westringia 'Low Horizon', @450mm Staggered Centres

Dietes grandiflora 'Variegata', @450mm Staggered Crs

Correa glabra 'Prostrate', @450mm Staggered Centres

Westringia 'Flat+Fruity', @450mm Centres

Westringia 'Low Horizon' @450mm Staggered Centres

Correa glabra 'Prostrate', @450mm Staggered Centres

Liriope muscari @450mm Staggered Crs

Correa glabra 'Prostrate', @450mm Staggered Centres

Westringia 'Flat+Fruity', @450mm Centres

1 No. Elaeocarpus eumundii

Liriope muscari @450mm Staggered Crs

Dietes grandiflora 'Variegata', @450mm Staggered Crs

Liriope muscari @450mm Staggered Crs

SCREEN HEDGE
Ficus hilli 'Flash',
HILLS FLASH FIG @500 CRS
Clipped at 1.5m Height
Above Top of Terrace Level

7 No. Magnolia 'Teddy Bear'

HEDGE

Murraya paniculata
Orange Jasmine, 600mm CRS

1 No. Elaeocarpus reticulatus, 'Prima Donna'

Liriope muscari, @450mm Staggered Crs

CLIMBING PLANT OVER
Wisteria sinensis 'Alba'

Abelia grandiflora 'Nana' @450mm Centres

Azalea alba 'Magna', @450mm Centres

Westringia 'Flat+Fruity', @450mm Centres

Westringia 'Low Horizon' @450mm Staggered Centres

CLIMBING PLANT OVER
Wisteria sinensis 'Blue'

Correa glabra 'Prostrate', @450mm Staggered Centres

5 No. Lagerstroemia 'Biloxi'

Liriope muscari, @450mm Staggered Centres

Correa glabra 'Prostrate', @450mm Staggered Centres

MASSED LOW PLANTER PLANTING
Ophiopogon japonica 'Nana'

MASSED LOW PLANTER PLANTING
Ophiopogon japonica 'Nigrescens Nana'

Correa glabra 'Prostrate'
@450mm Staggered Centres

5 No. Tristaniopsis 'Luscious'

Westringia 'Low Horizon'
@450mm Staggered Centres

Liriope gigantea,
@450mm Staggered Centres

Liriope muscari
@450mm Staggered Centres

Liriope muscari,
@450mm Staggered Crs

Liriope gigantea,
@450mm Staggered Centres

Dietes grandiflora 'Variegata'
@450mm Staggered Crs

Correa glabra 'Prostrate'
@450mm Staggered Centres

Liriope muscari,
@450mm Staggered Crs

Lomandra 'Tanika',
@450mm Staggered Crs

Westringia 'Low Horizon'
@450mm Staggered Centres

Ficinia nodosa
KNOBBY CLUBBUSH
@500mm Staggered Centres


Dietes grandiflora 'Variegata'
@450mm Staggered Crs

Lomandra 'Tanika',
@450mm Staggered Crs

3 No. Laurus nobilis

REV NO.	ISSUE	DATE
A	FOR REVIEW	MAR. 2025
B	FOR REVIEW	APR. 2025
C	FOR PLANNING	MAY. 2025

ADVERTISED COPY - CITY OF MONASH
This copied document is made available for the sole purpose of enabling its consideration and review as part of a planning process under the Planning and Environment Act.
The document must not be used for any purpose which may breach copyright.

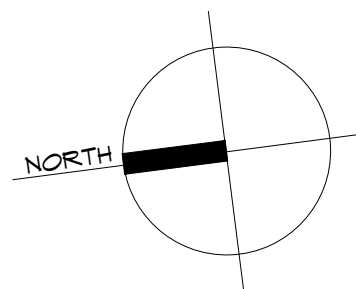

Pellicano

i2c

FORMium
LANDSCAPE URBAN
ARCHITECTS DESIGNERS

Project

FIELDWORX
HOUSE

Drawing Title

LEVEL 2 CENTRAL
COURTYARD NORTH
PLANTING LAYOUT

Scale

1:100 @ B1

Date

MAY 2025

Project Number

2194


File/Drawing Number

LDD 09

Revision

C

- HEDGE —
Viburnum 'tinus', *Laurustinus* @600mm CRS
Correa reflexa, @450mm Centres
- HEDGE —
Murraya paniculata, Orange Jasmine, 600mm CRS
Nestringia 'Low Horizon' @450mm Staggered Centres
1 No. *Elaeocarpus reticulatus*, 'Prima Donna' —
- CLIMBING PLANT OVER —
Wisteria sinensis 'Alba'
Correa alba 'Prostrate', @450mm Centre —
Nestringia 'Flat+Fruity', @450mm Centres —
Azalea alba 'Magna', @450mm Centres —
Nestringia 'Low Horizon', @450mm Staggered Centres —
- Liriope muscari*, @450mm Staggered Crs —
Correa glabra 'Prostrate', @450mm Centres —
- CLIMBING PLANT OVER —
Wisteria sinensis 'Blue'
Nestringia 'Low Horizon' @450mm Centres —
Liriope gigantea, @450mm Staggered Centres —
- 4 No.** *Lagerstroemia Natchez* —
Nestringia 'Low Horizon' @450mm Centres —
Correa glabra 'Prostrate', @450mm Centres —
Liriope muscari, @450mm Staggered Centres —
- Liriope muscari*, @450mm Staggered Crs —
Nestringia 'Low Horizon' @450mm Centres —
Liriope muscari, @450mm Staggered Centres —
Correa glabra 'Prostrate', @450mm Centres —
- Liriope muscari*, @450mm Staggered Crs —
- 5 No.** *Tristaniaopsis* 'Luscious' —
Lomandra 'Tanika', @450mm Staggered Crs —
Liriope muscari, @450mm Staggered Crs —
Liriope gigantea, @450mm Staggered Centres —
Lomandra 'Tanika', @450mm Staggered Crs —
Nestringia 'Low Horizon', @450mm Staggered Centres —
Nestringia 'Low Horizon', @450mm Staggered Centres —
- 7 No.** *Magnolia* 'Teddy Bear' —
Liriope muscari, @450mm Staggered Crs —
- Ficinia nodosa* —
KNOBBY CLUBBUSH
@500mm Staggered Centres —
Diets grandiflora 'Variegata' @450mm Staggered Crs —
- 3 No.** *Laurus nobilis* —

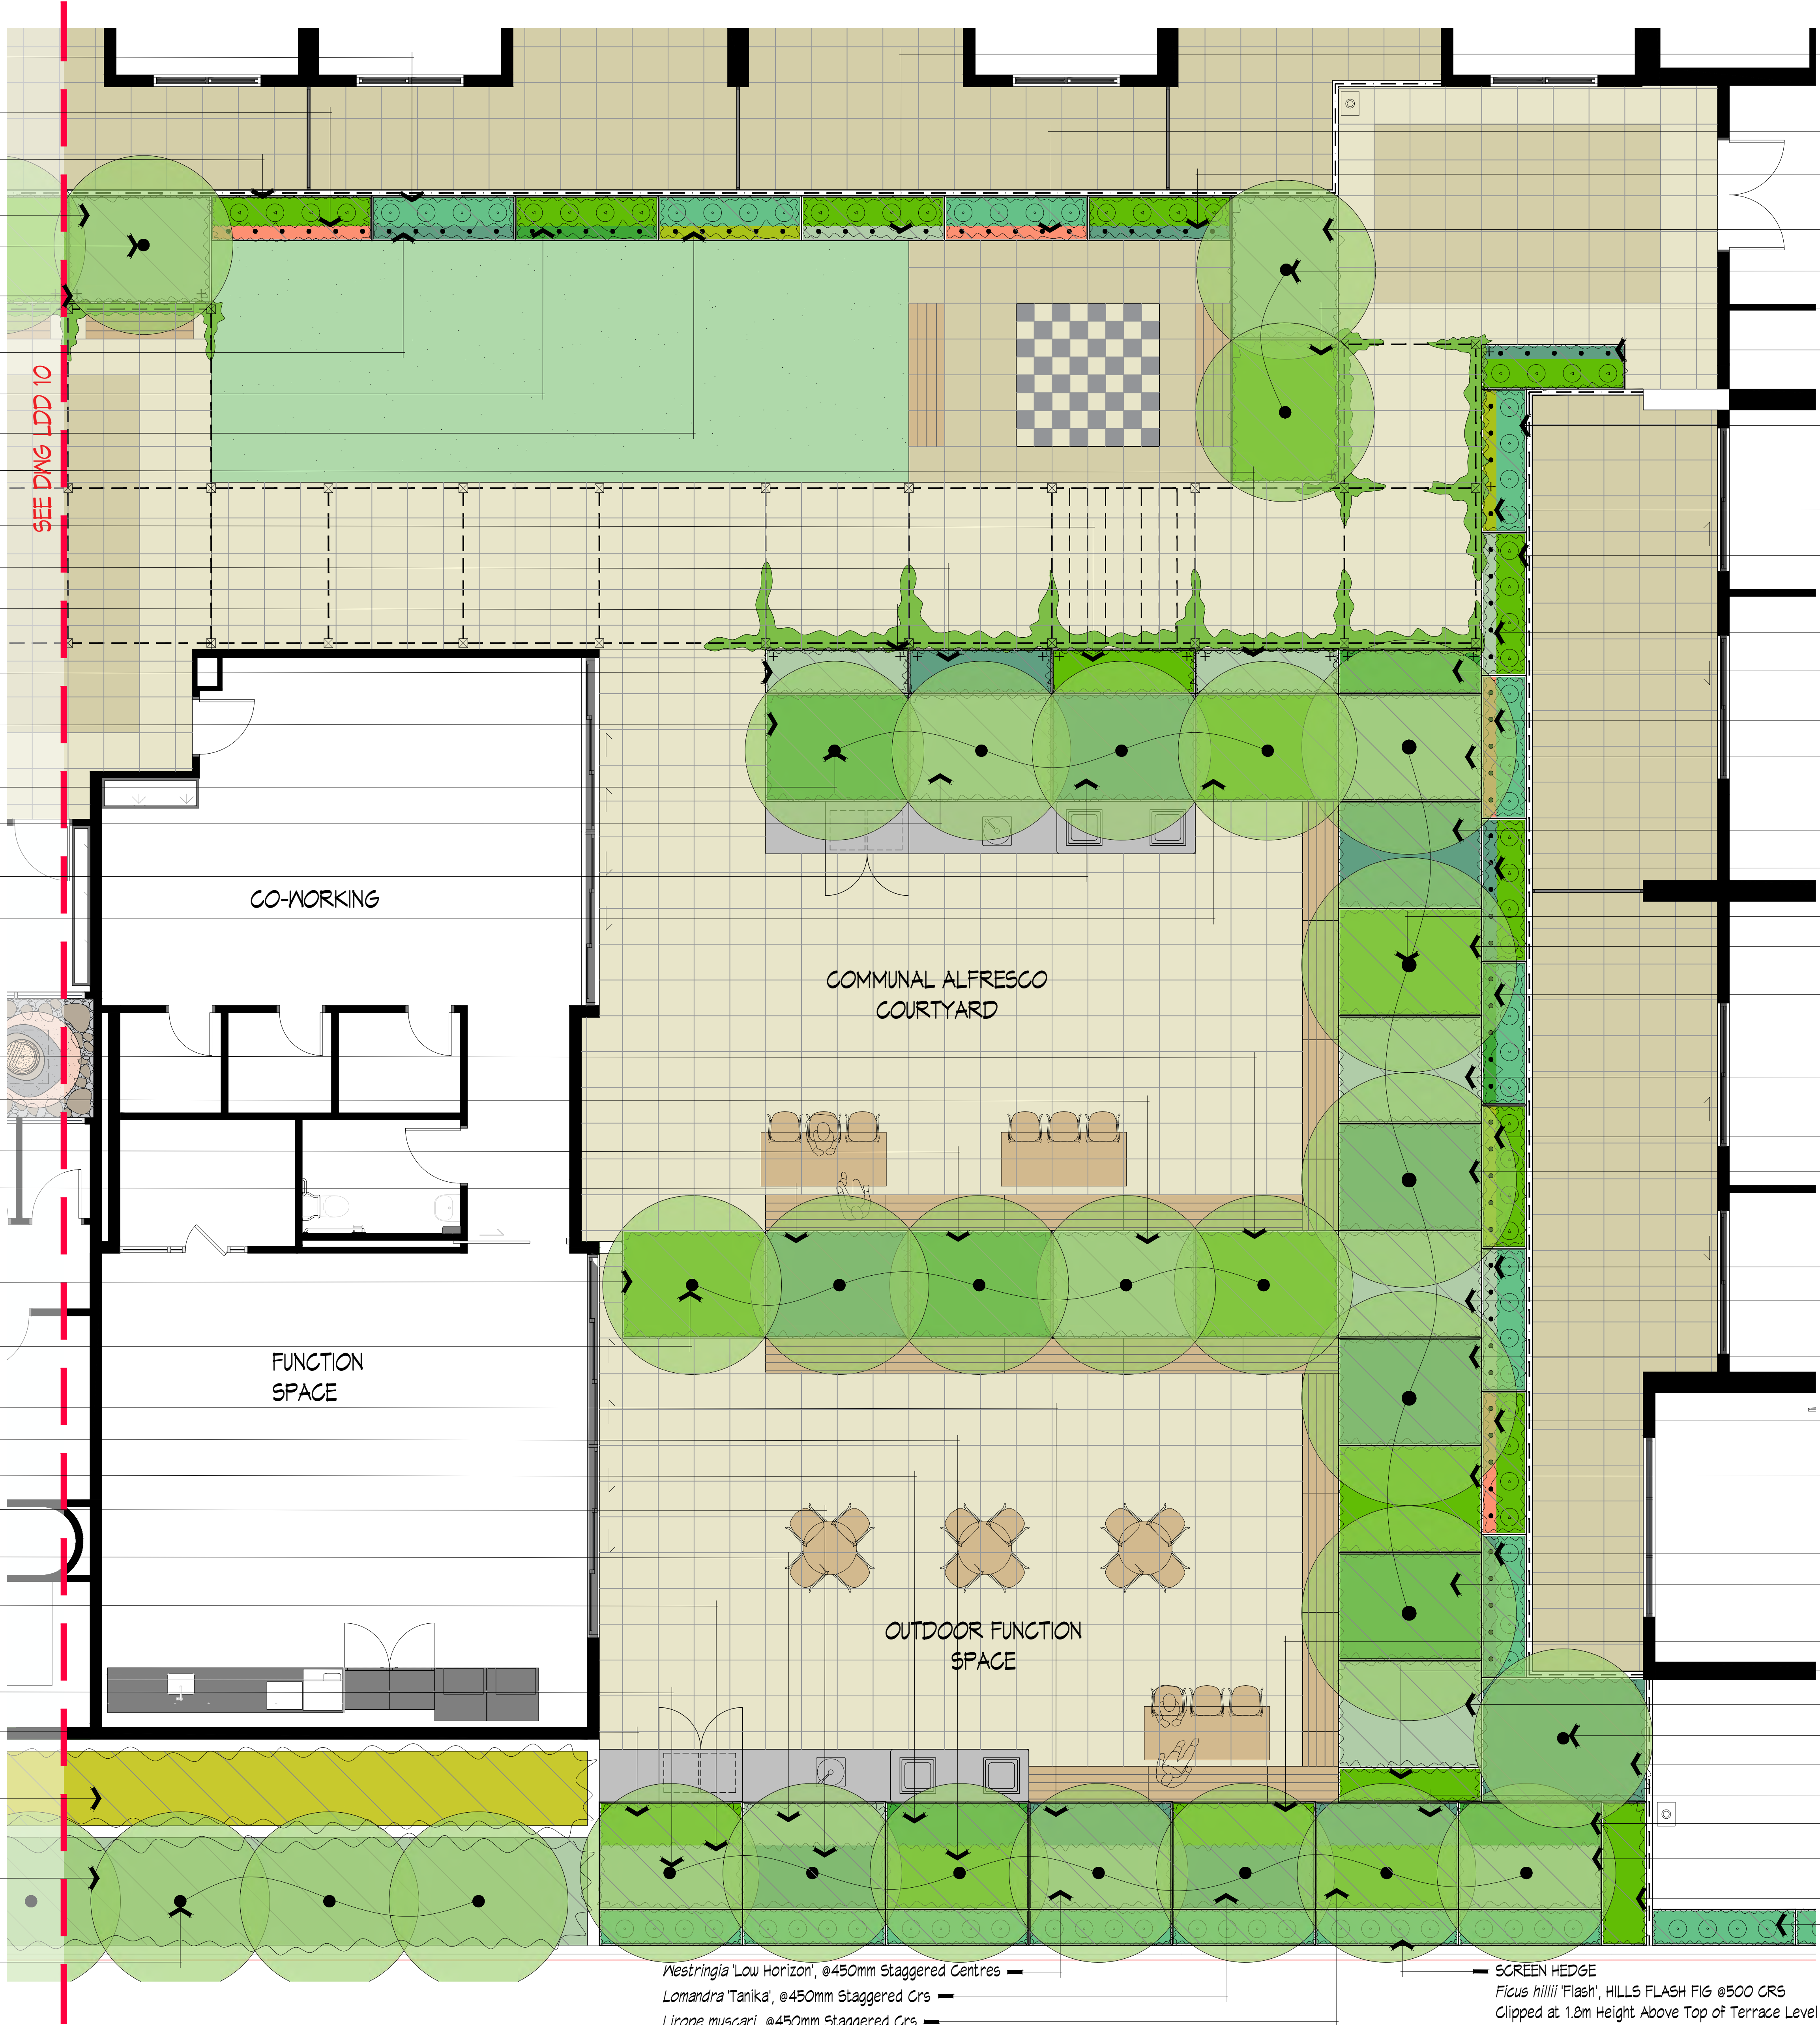


- Nestringia* 'Low Horizon', @450mm Staggered Centres —
Lomandra 'Tanika', @450mm Staggered Crs —
Liriope muscari, @450mm Staggered Crs —
- SCREEN HEDGE
Ficus hillii 'Flash', HILLS FLASH FIG @500 CRS
Clipped at 1.8m Height Above Top of Terrace Level

- Abelia grandiflora* 'Nana' @450mm Centres —
Correa reflexa, @450mm Centres —
Correa alba 'Prostrate', @450mm Centres —
Nestringia 'Low Horizon', @450mm Staggered Centres —
2 No. *Tristaniaopsis* 'Luscious' —
Liriope muscari, @450mm Staggered Centres —
Correa alba 'Prostrate', @450mm Centres —
- HEDGE
Prunus lusitanica, PORTUGUESE LAUREL
@600mm CRS —
Azalea alba 'Magna', @450mm Centres —
- HEDGE
Viburnum 'Awabuki', SWEET VIBURNUM
@600mm CRS —
Abelia grandiflora 'Nana' @450mm Centres —
Liriope gigantea, @450mm Staggered Crs —
Correa reflexa @450mm Centres —
Nestringia 'Low Horizon', @450mm Staggered Centres —
- Correa glabra* 'Prostrate', @450mm Staggered Centres —
Correa alba 'Prostrate', @450mm Centres —
5 No. *Acer freemanii* 'Autumn Blaze' —
Liriope muscari, @450mm Staggered Centres —
Nestringia 'Flat+Fruity', @450mm Centres —
- Nestringia* 'Low Horizon', @450mm Staggered Centres —
Azalea alba 'Magna', @450mm Centres —
Correa glabra 'Prostrate', @450mm Staggered Centres —
- Abelia grandiflora* 'Nana' @450mm Centres —
Nestringia 'Low Horizon', @450mm Staggered Centres —
Correa glabra 'Prostrate', @450mm Staggered Centres —
Correa reflexa @450mm Centres —
Liriope muscari, @450mm Staggered Centres —
Correa alba 'Prostrate', @450mm Centres —
Liriope gigantea, @450mm Staggered Centres —
Liriope muscari, @450mm Staggered Centres —
Nestringia 'Low Horizon', @450mm Staggered Crs —
1 No. *Elaeocarpus eumundii* —
Correa glabra 'Prostrate', @450mm Staggered Crs —
Lomandra 'Tanika', @450mm Staggered Crs —
Liriope muscari, @450mm Staggered Centres —
Nestringia 'Low Horizon', @450mm Staggered Centres —
Liriope muscari, @450mm Staggered Centres —
SCREEN HEDGE
Ficus hillii 'Flash', HILLS FLASH FIG @500 CRS
Clipped at 1.8m Height Above Top of Terrace Level

REV NO.	ISSUE	DATE
A	FOR REVIEW	MAR. 2025
B	FOR REVIEW	APR. 2025
C	FOR PLANNING	MAY. 2025

ADVERTISED COPY - CITY OF MONASH
This copied document is made available for the sole purpose of enabling its consideration and review as part of a planning process under the Planning and Environment Act.
The document must not be used for any purpose which may breach copyright.

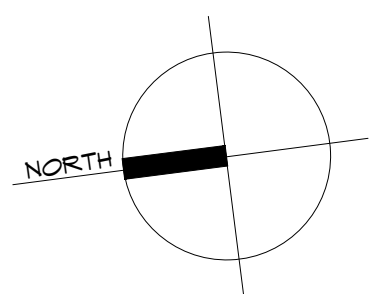

Pellicano

i2c

FORMium
LANDSCAPE URBAN ARCHITECTS DESIGNERS

Project
FIELDWORX HOUSE

Drawing Title
LEVEL 2 CENTRAL COURTYARD SOUTH PLANTING LAYOUT

Scale
1:100 @ B1


Date
MAY 2025

Project Number
2194

File/Drawing Number
LDD 10


Revision
C

REV NO.	ISSUE	DATE
A	FOR REVIEW	MAR. 2025
B	FOR REVIEW	APR. 2025
C	FOR PLANNING	MAY. 2025

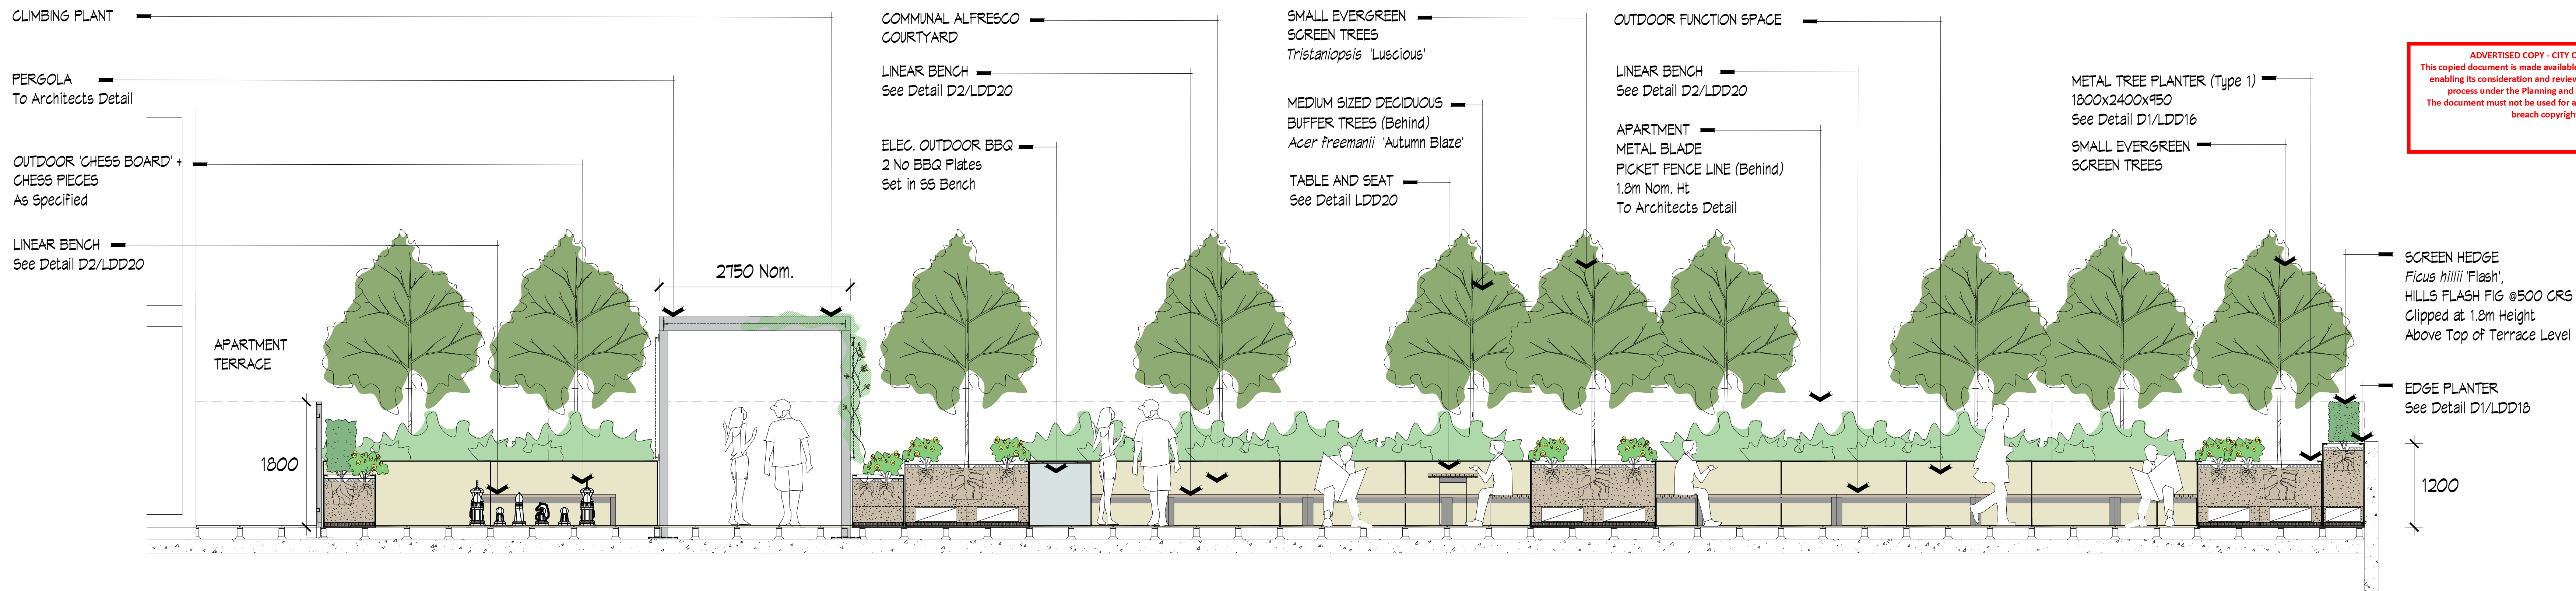

ADVERTISED COPY - CITY OF MONASH
This copied document is made available for the sole purpose of enabling its consideration and review as part of a planning process under the Planning and Environment Act. The document must not be used for any purpose which may breach copyright.

D01 LEVEL 2 SECTIONAL ELEVATION AA
Scale 1:40 @ B1 Size

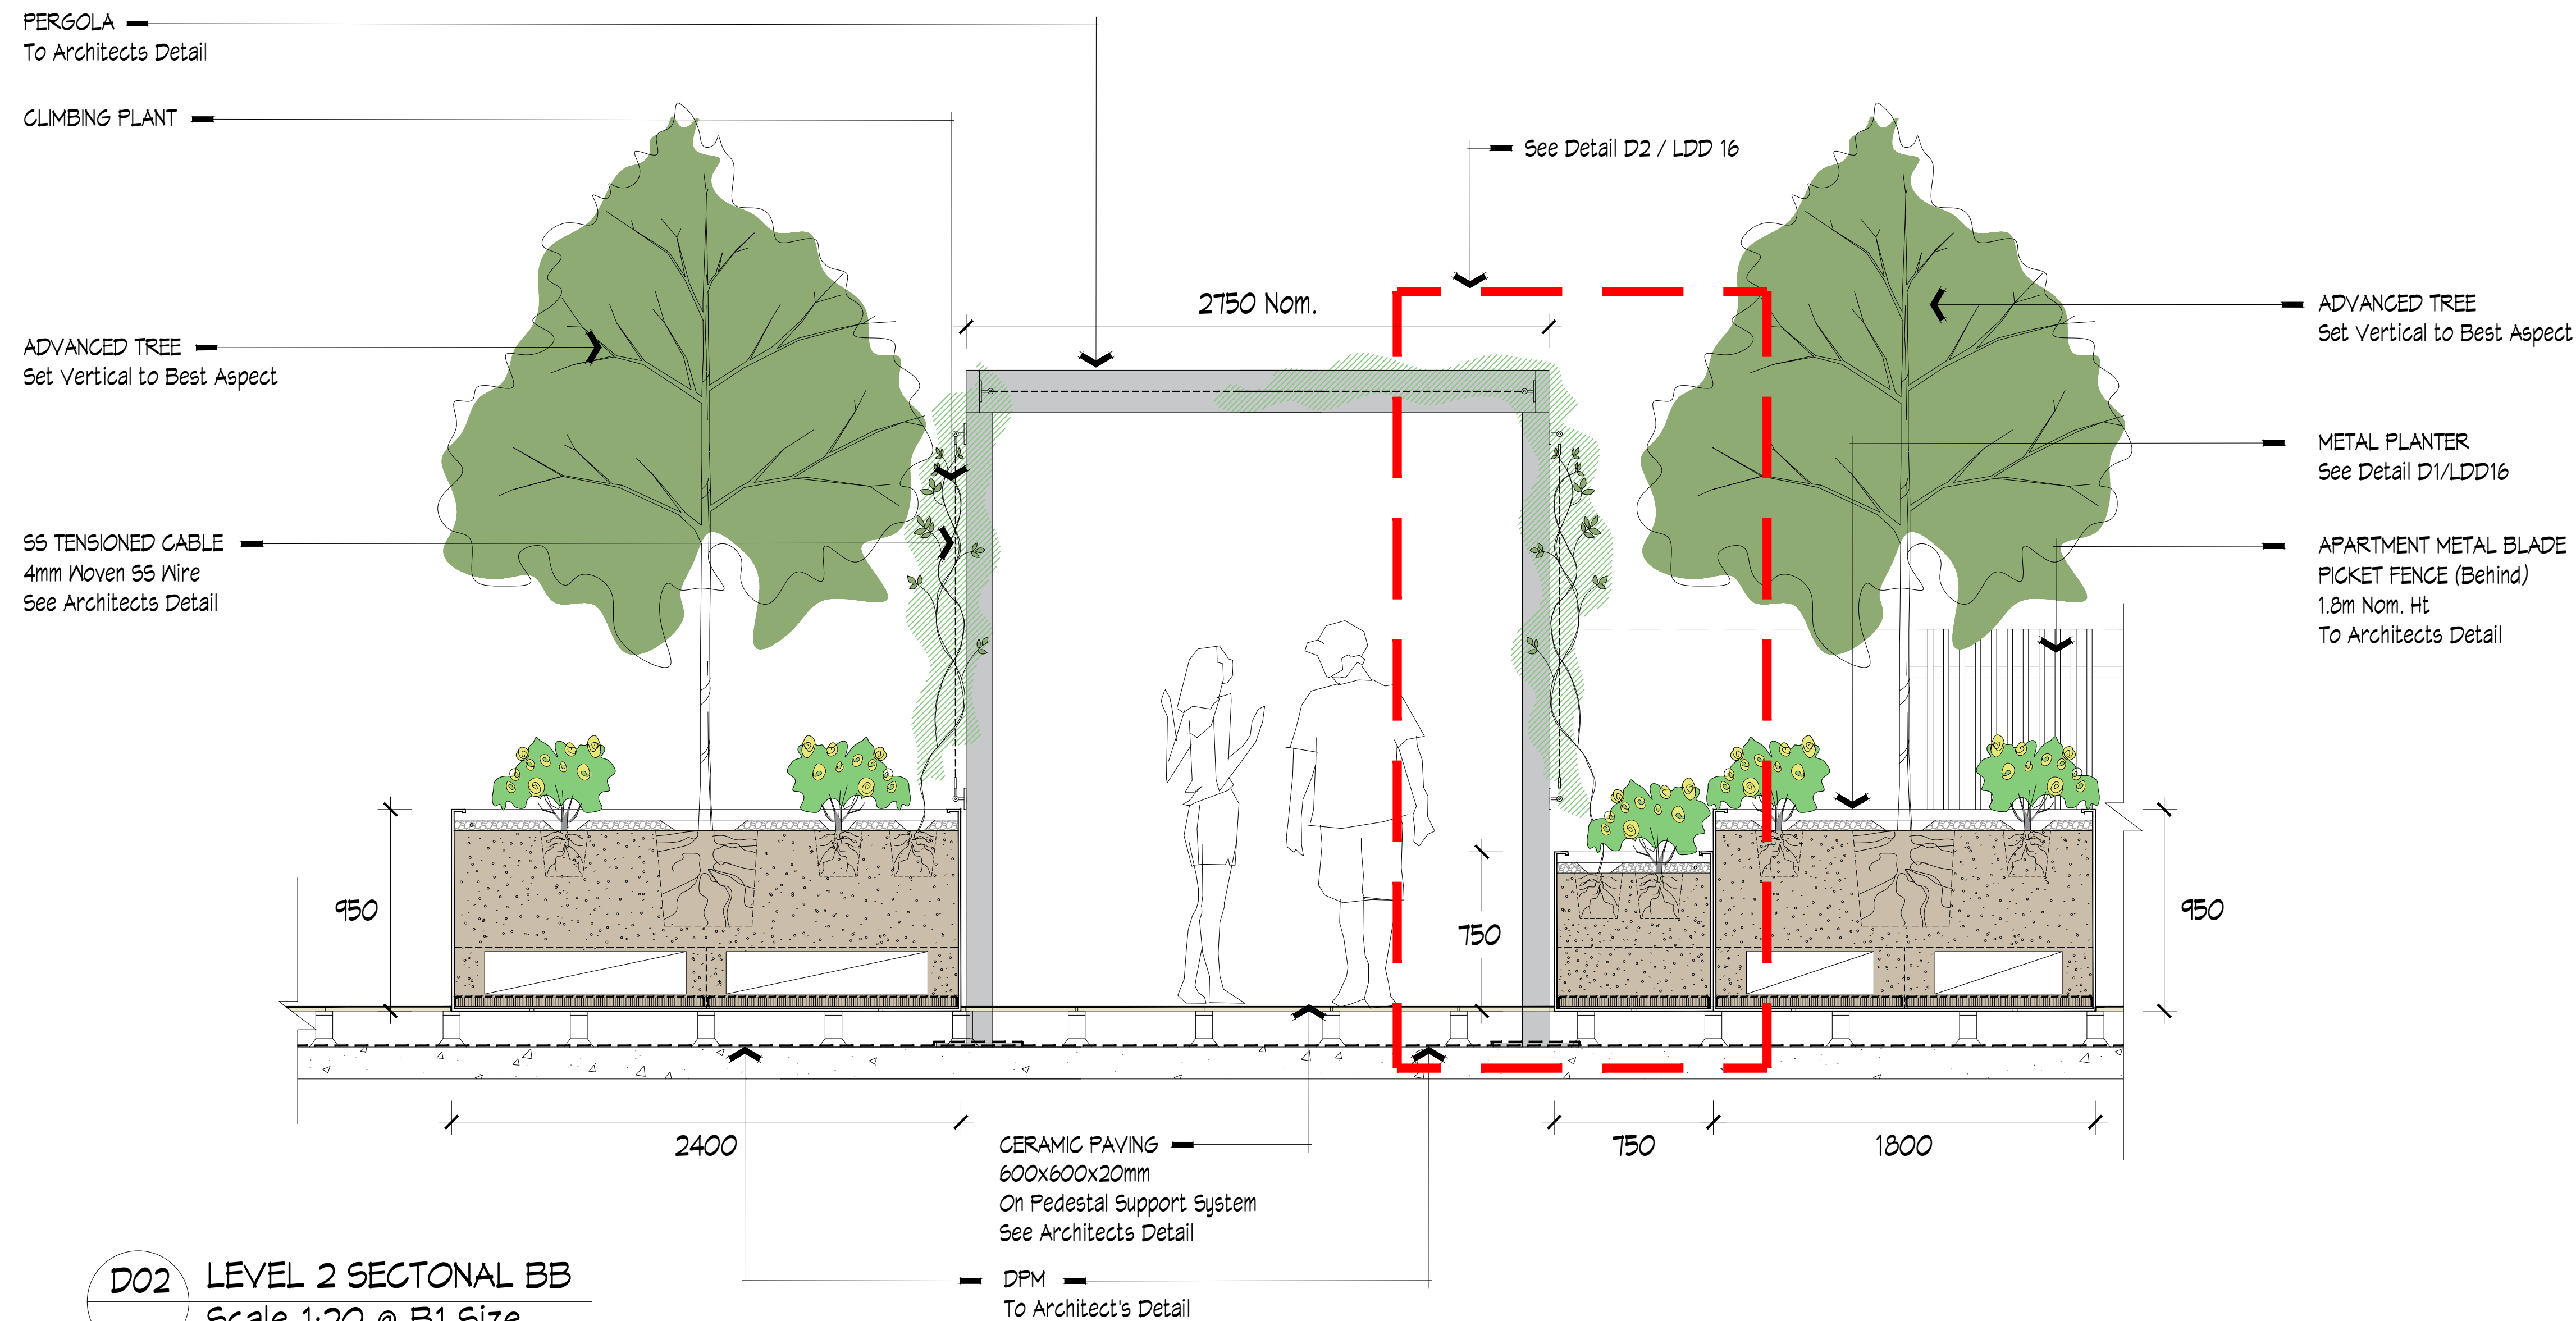

D02 LEVEL 2 SECTIONAL BB
Scale 1:20 @ B1 Size

Pellicano

i2c

FORMium
LANDSCAPE URBAN
ARCHITECTS DESIGNERS

Project

FIELDWORX
HOUSE

Drawing Title

LEVEL 2 SECTION AA AND
SECTION BB


Scale	Date	
1:150 @ B1	MAY 2025	
Project Number	File/Drawing Number	Revision
2194	LDD 11	C

REV NO.	ISSUE	DATE
A	FOR REVIEW	MAR. 2025
B	FOR REVIEW	APR. 2025
C	FOR PLANNING	MAY. 2025

ADVERTISED COPY - CITY OF MONASH

This copied document is made available for the sole purpose of enabling its consideration and review as part of a planning process under the Planning and Environment Act.


The document must not be used for any purpose which may breach copyright.

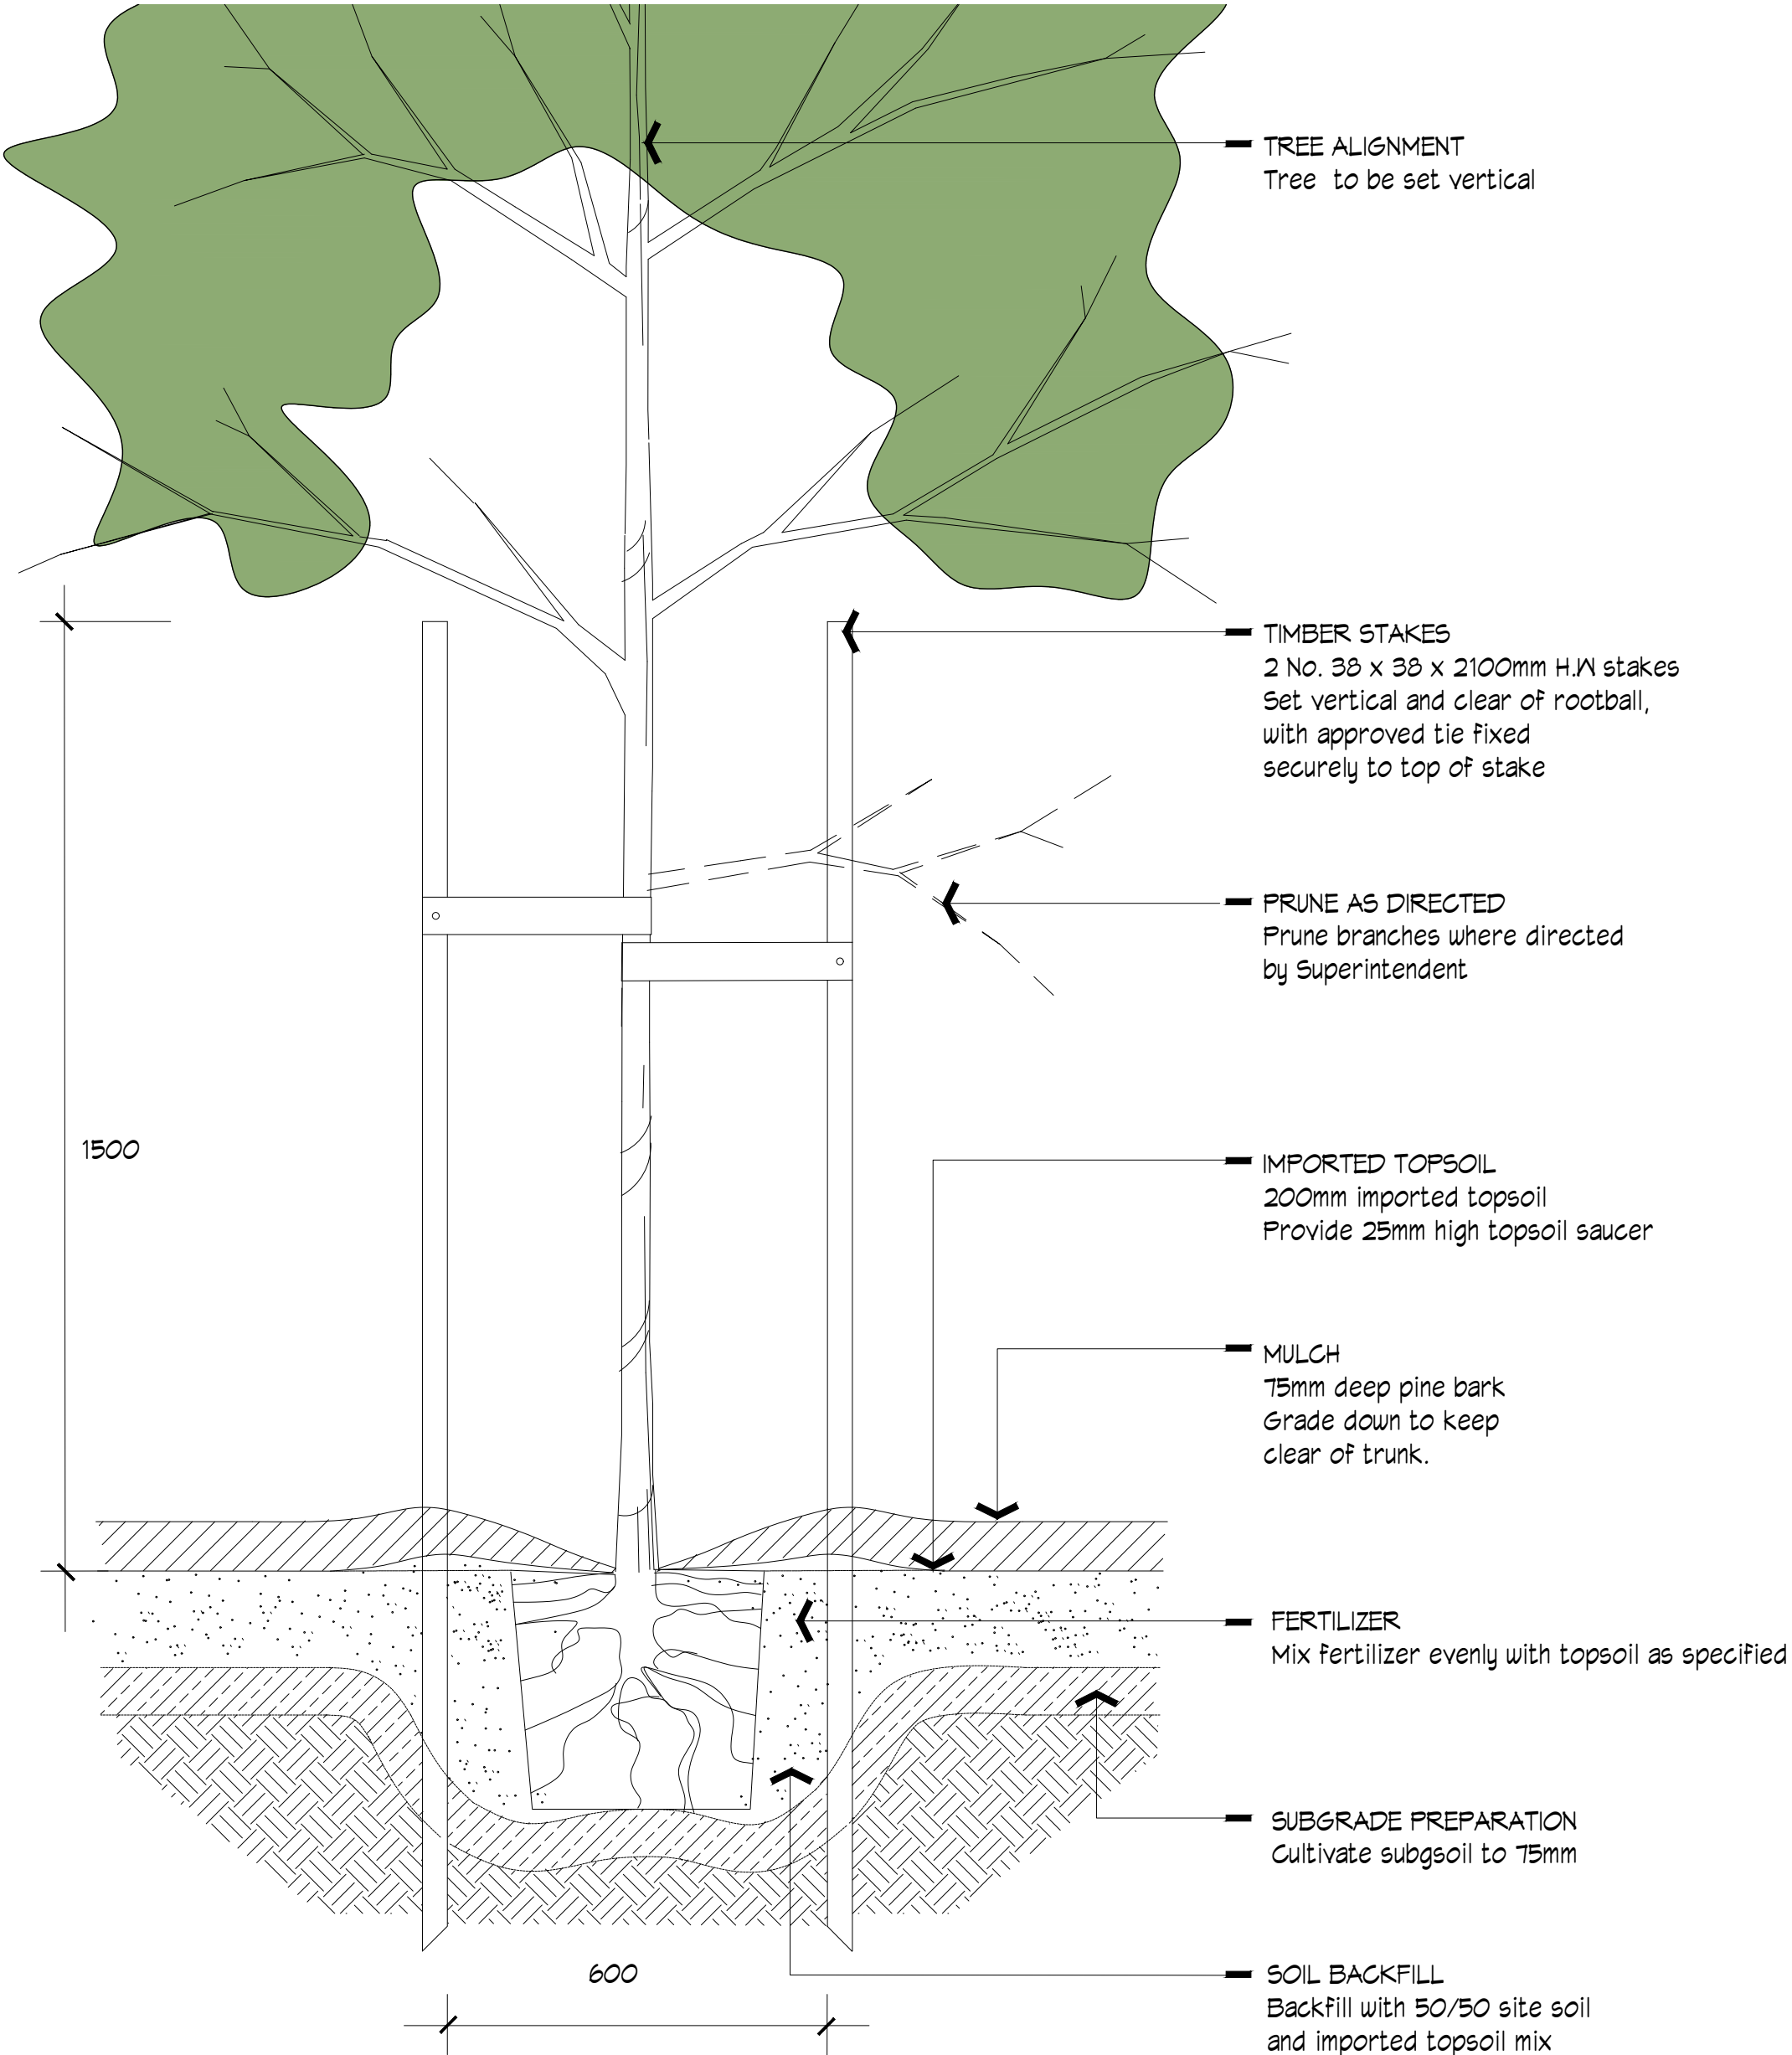

D01

ADVANCED TREE IN GARDENBED


Scale 1:10 @ B1 Size

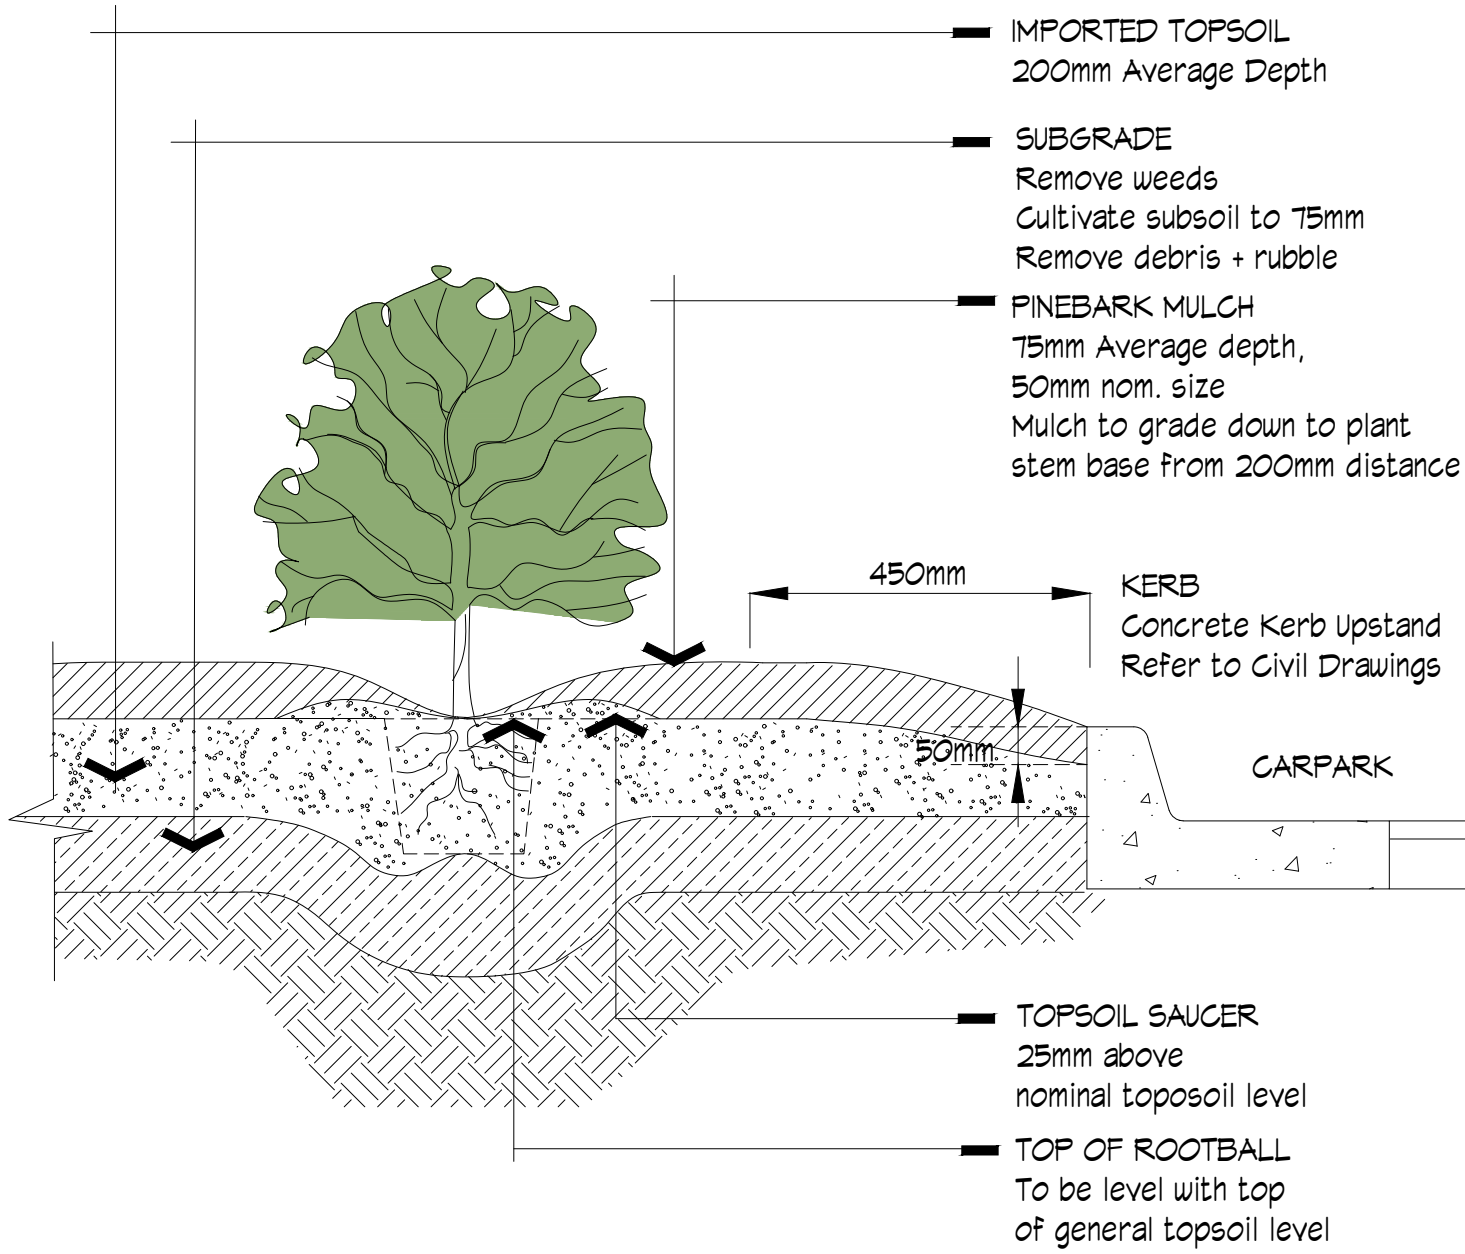

D02

GARDENBED KERB INTERFACE


Scale 1:10 @ B1 Size

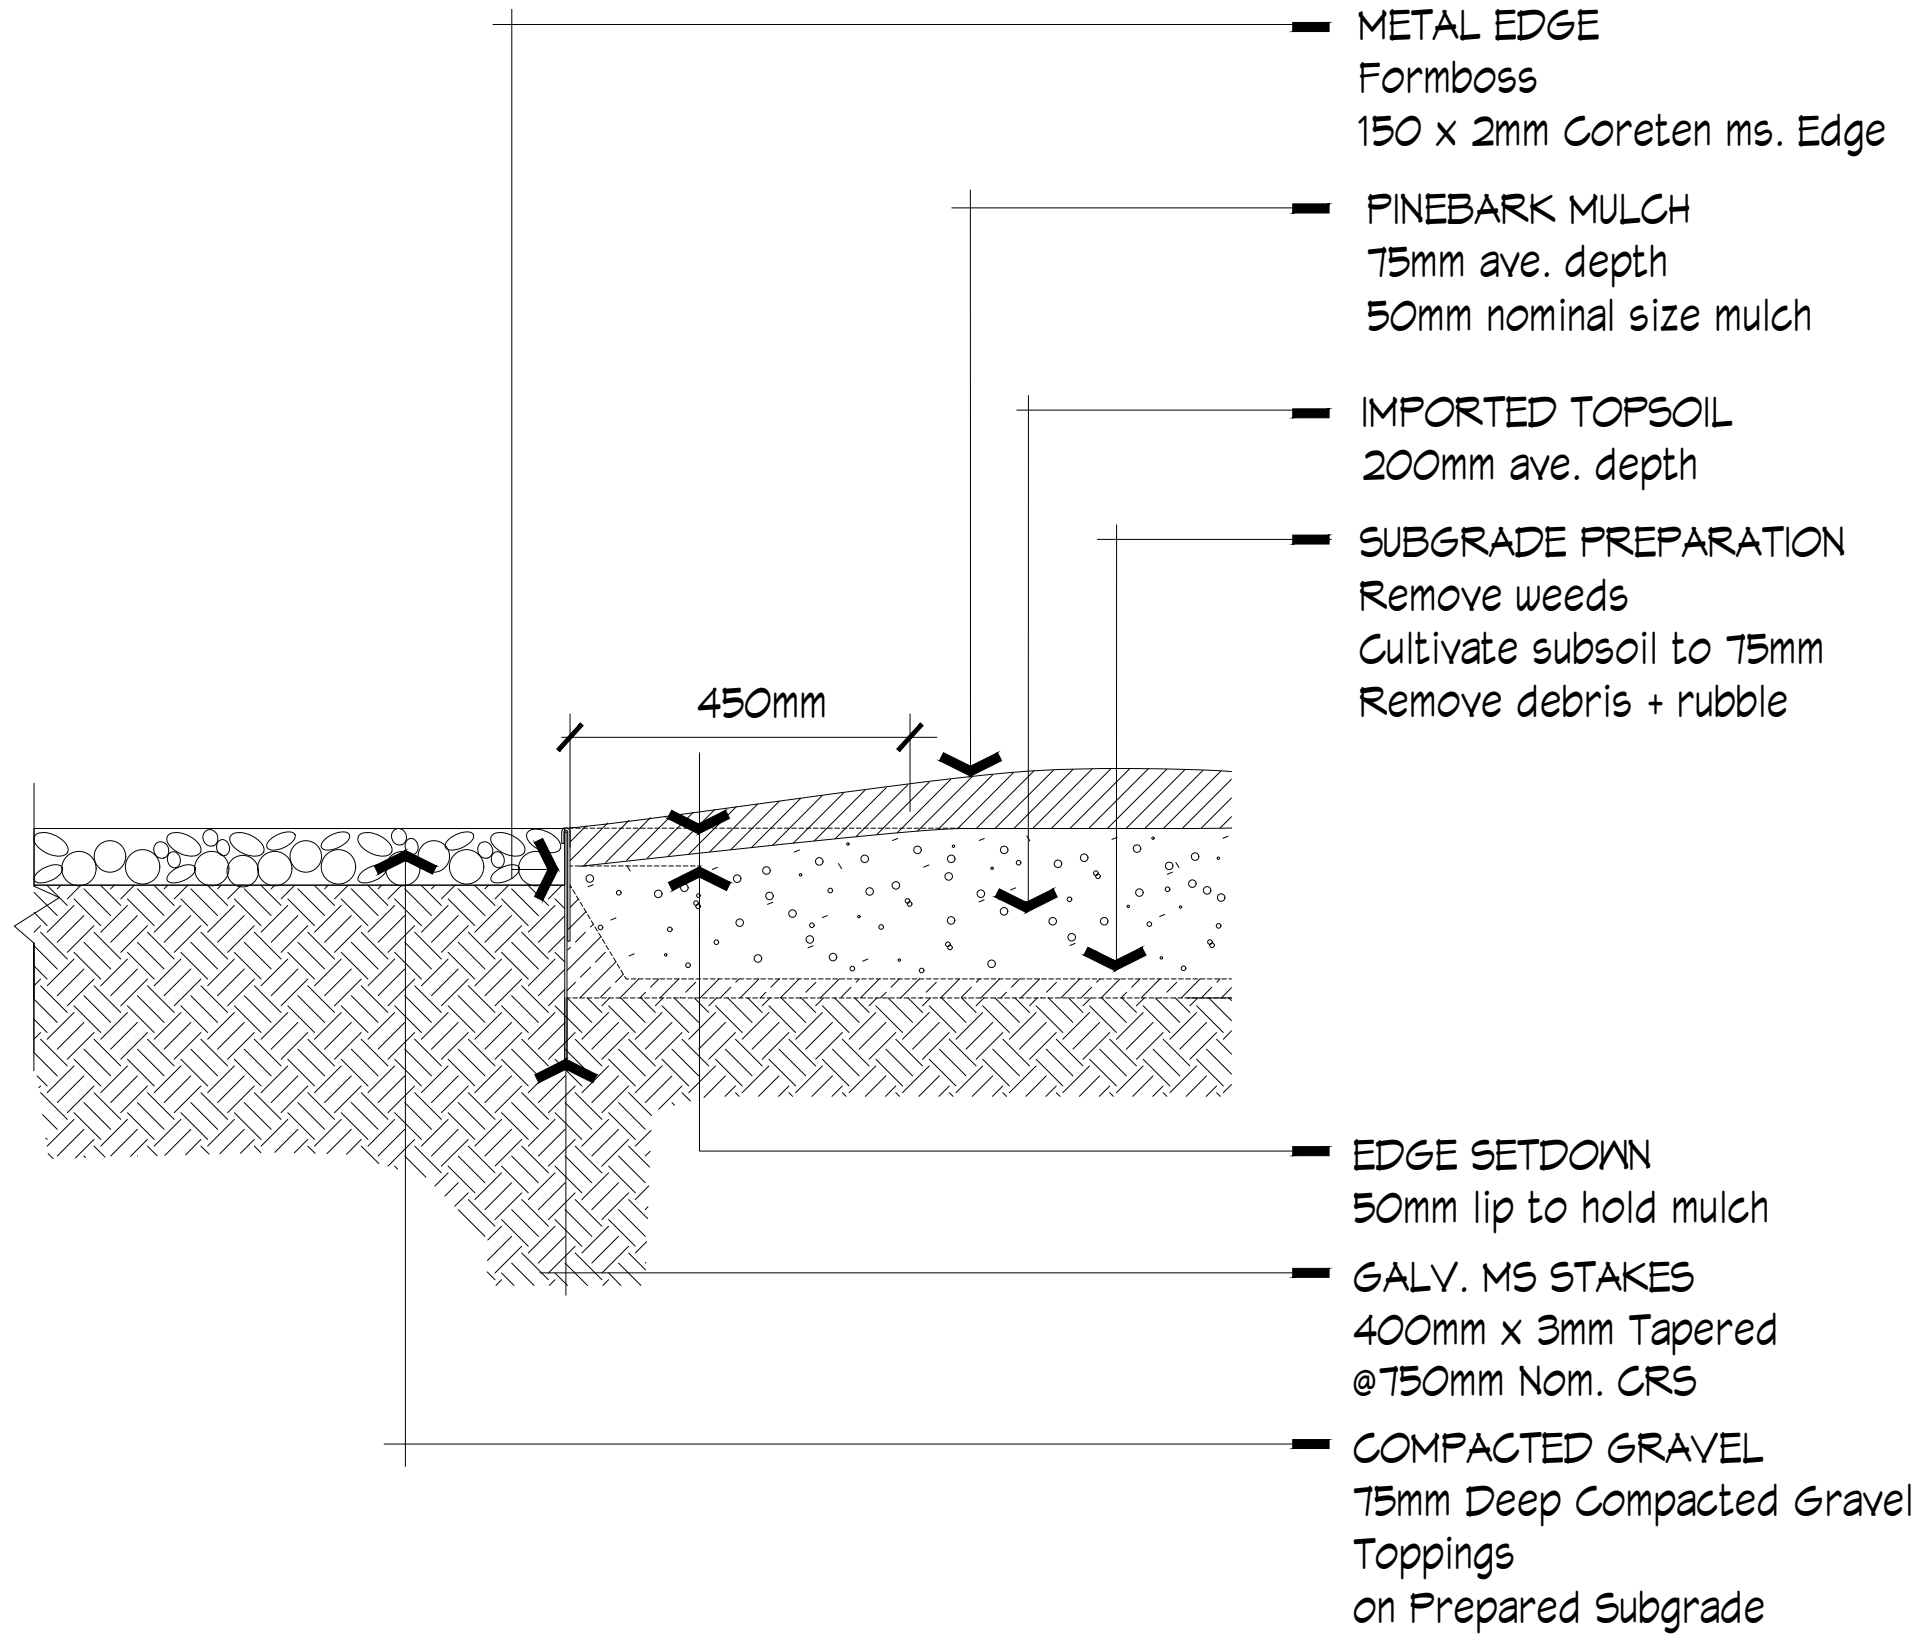

D03

GARDENBED / GRAVEL PATH DETAIL SECTION


Scale 1:10 @ B1 Size

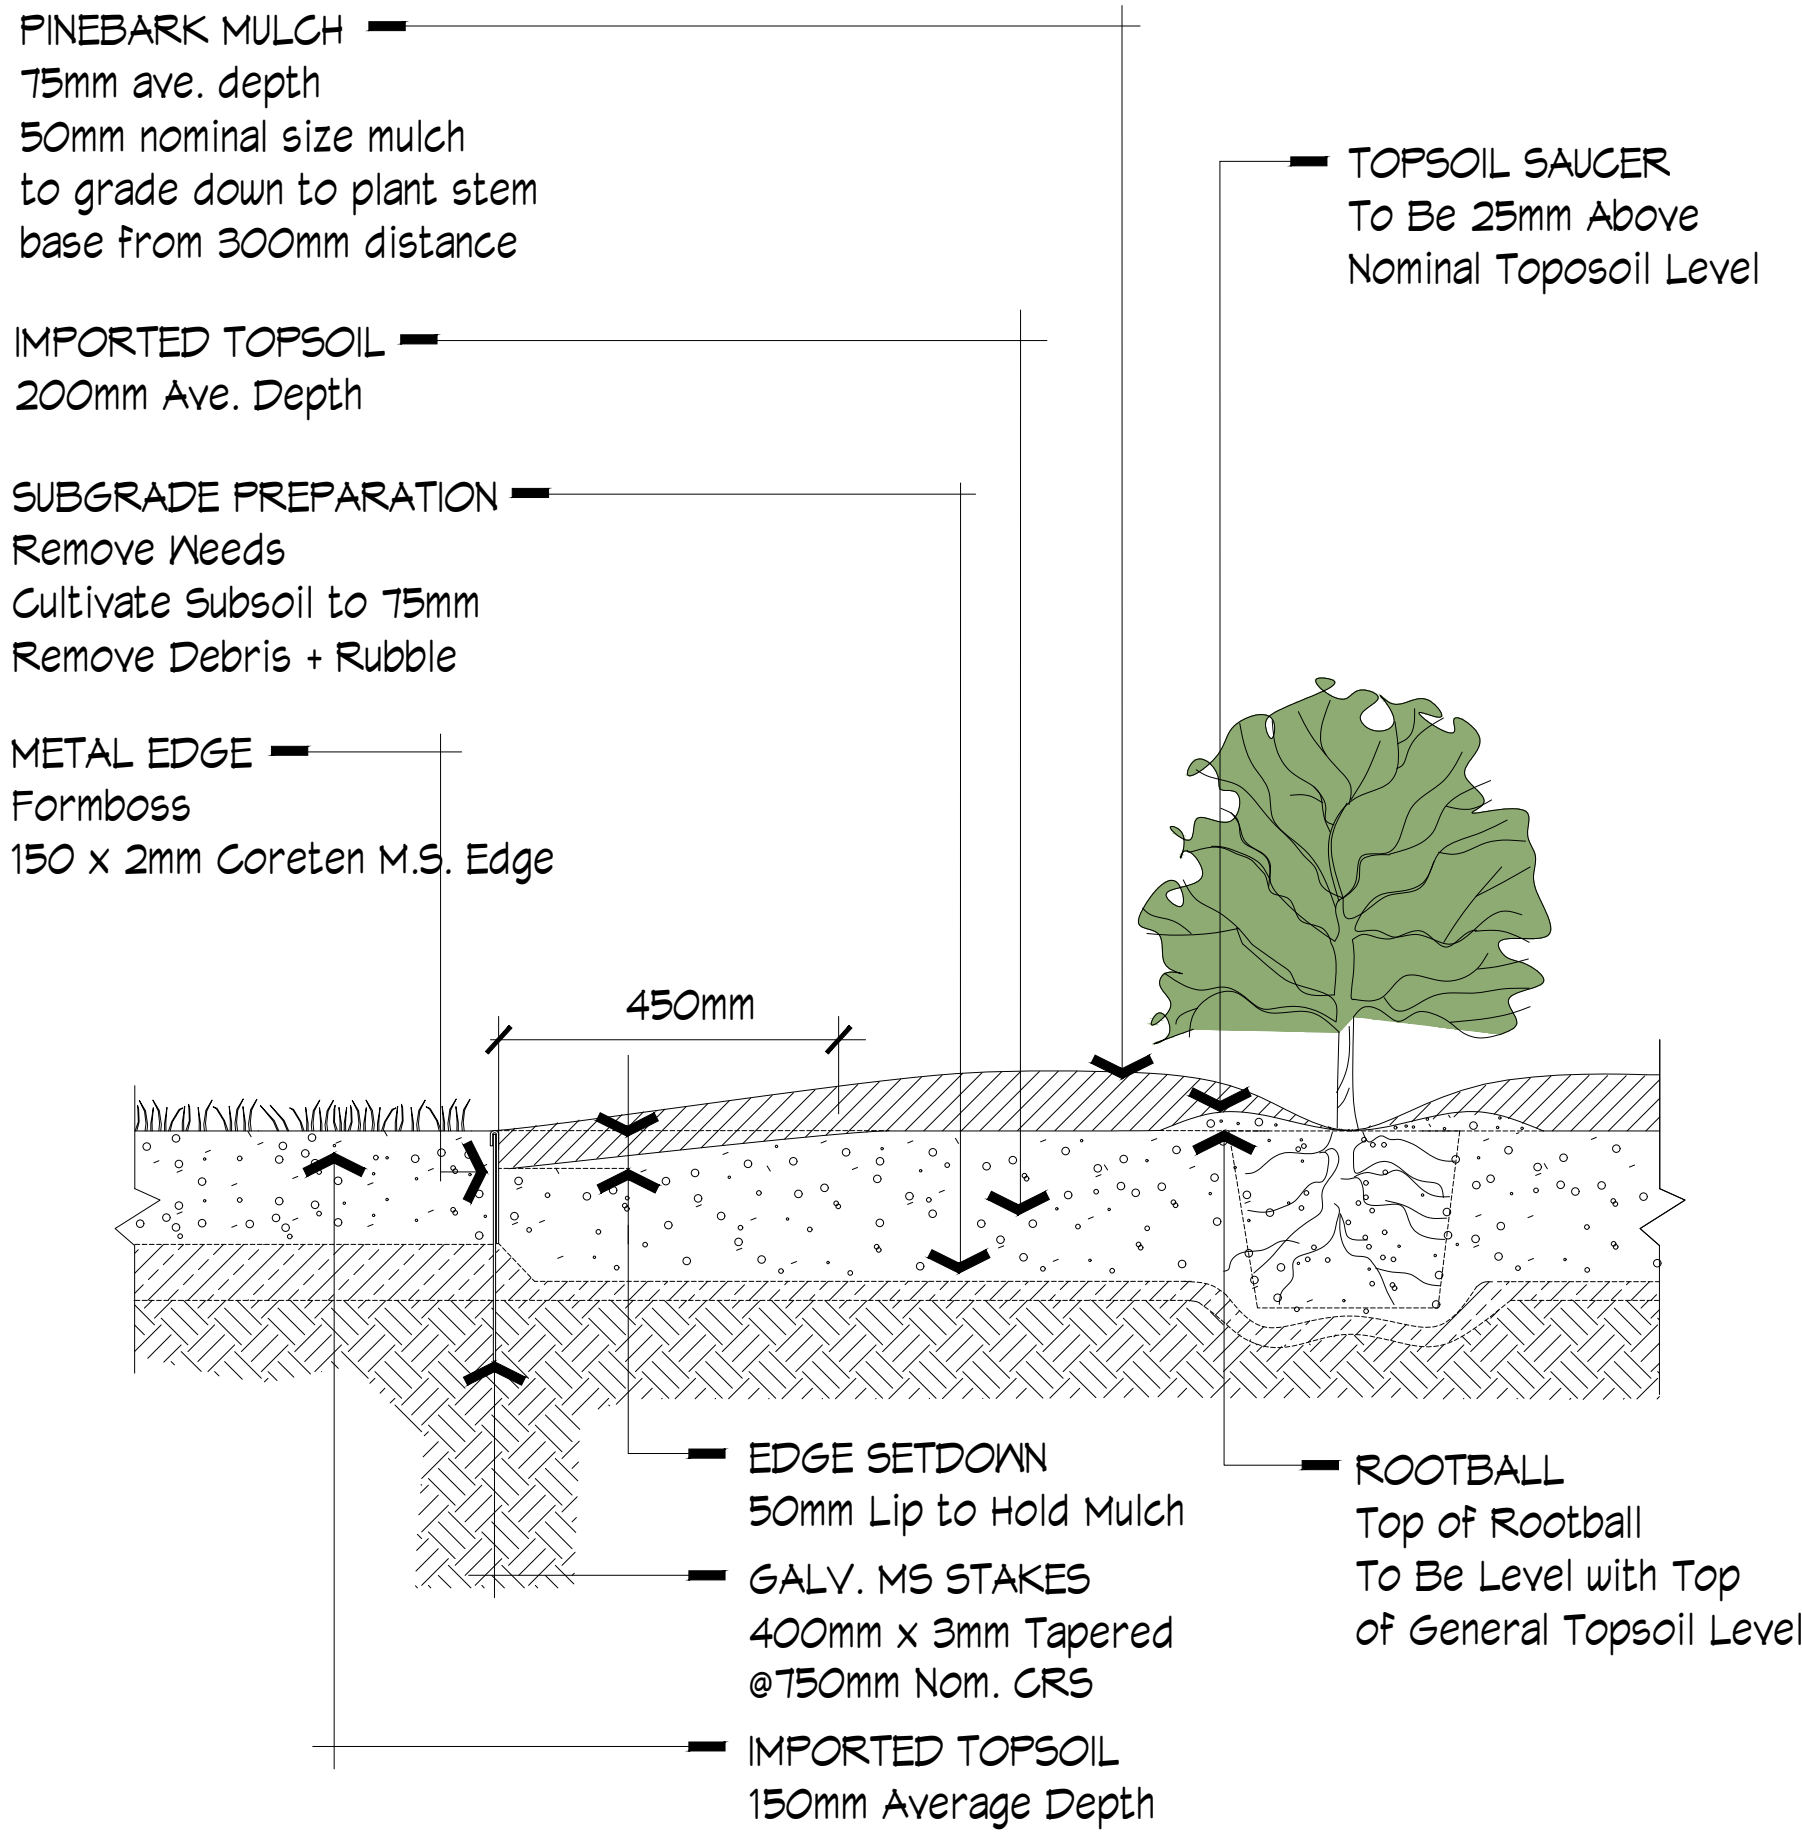

D05

GARDENBED / METAL EDGE DETAIL SECTION

Scale 1:10 @ B1 Size

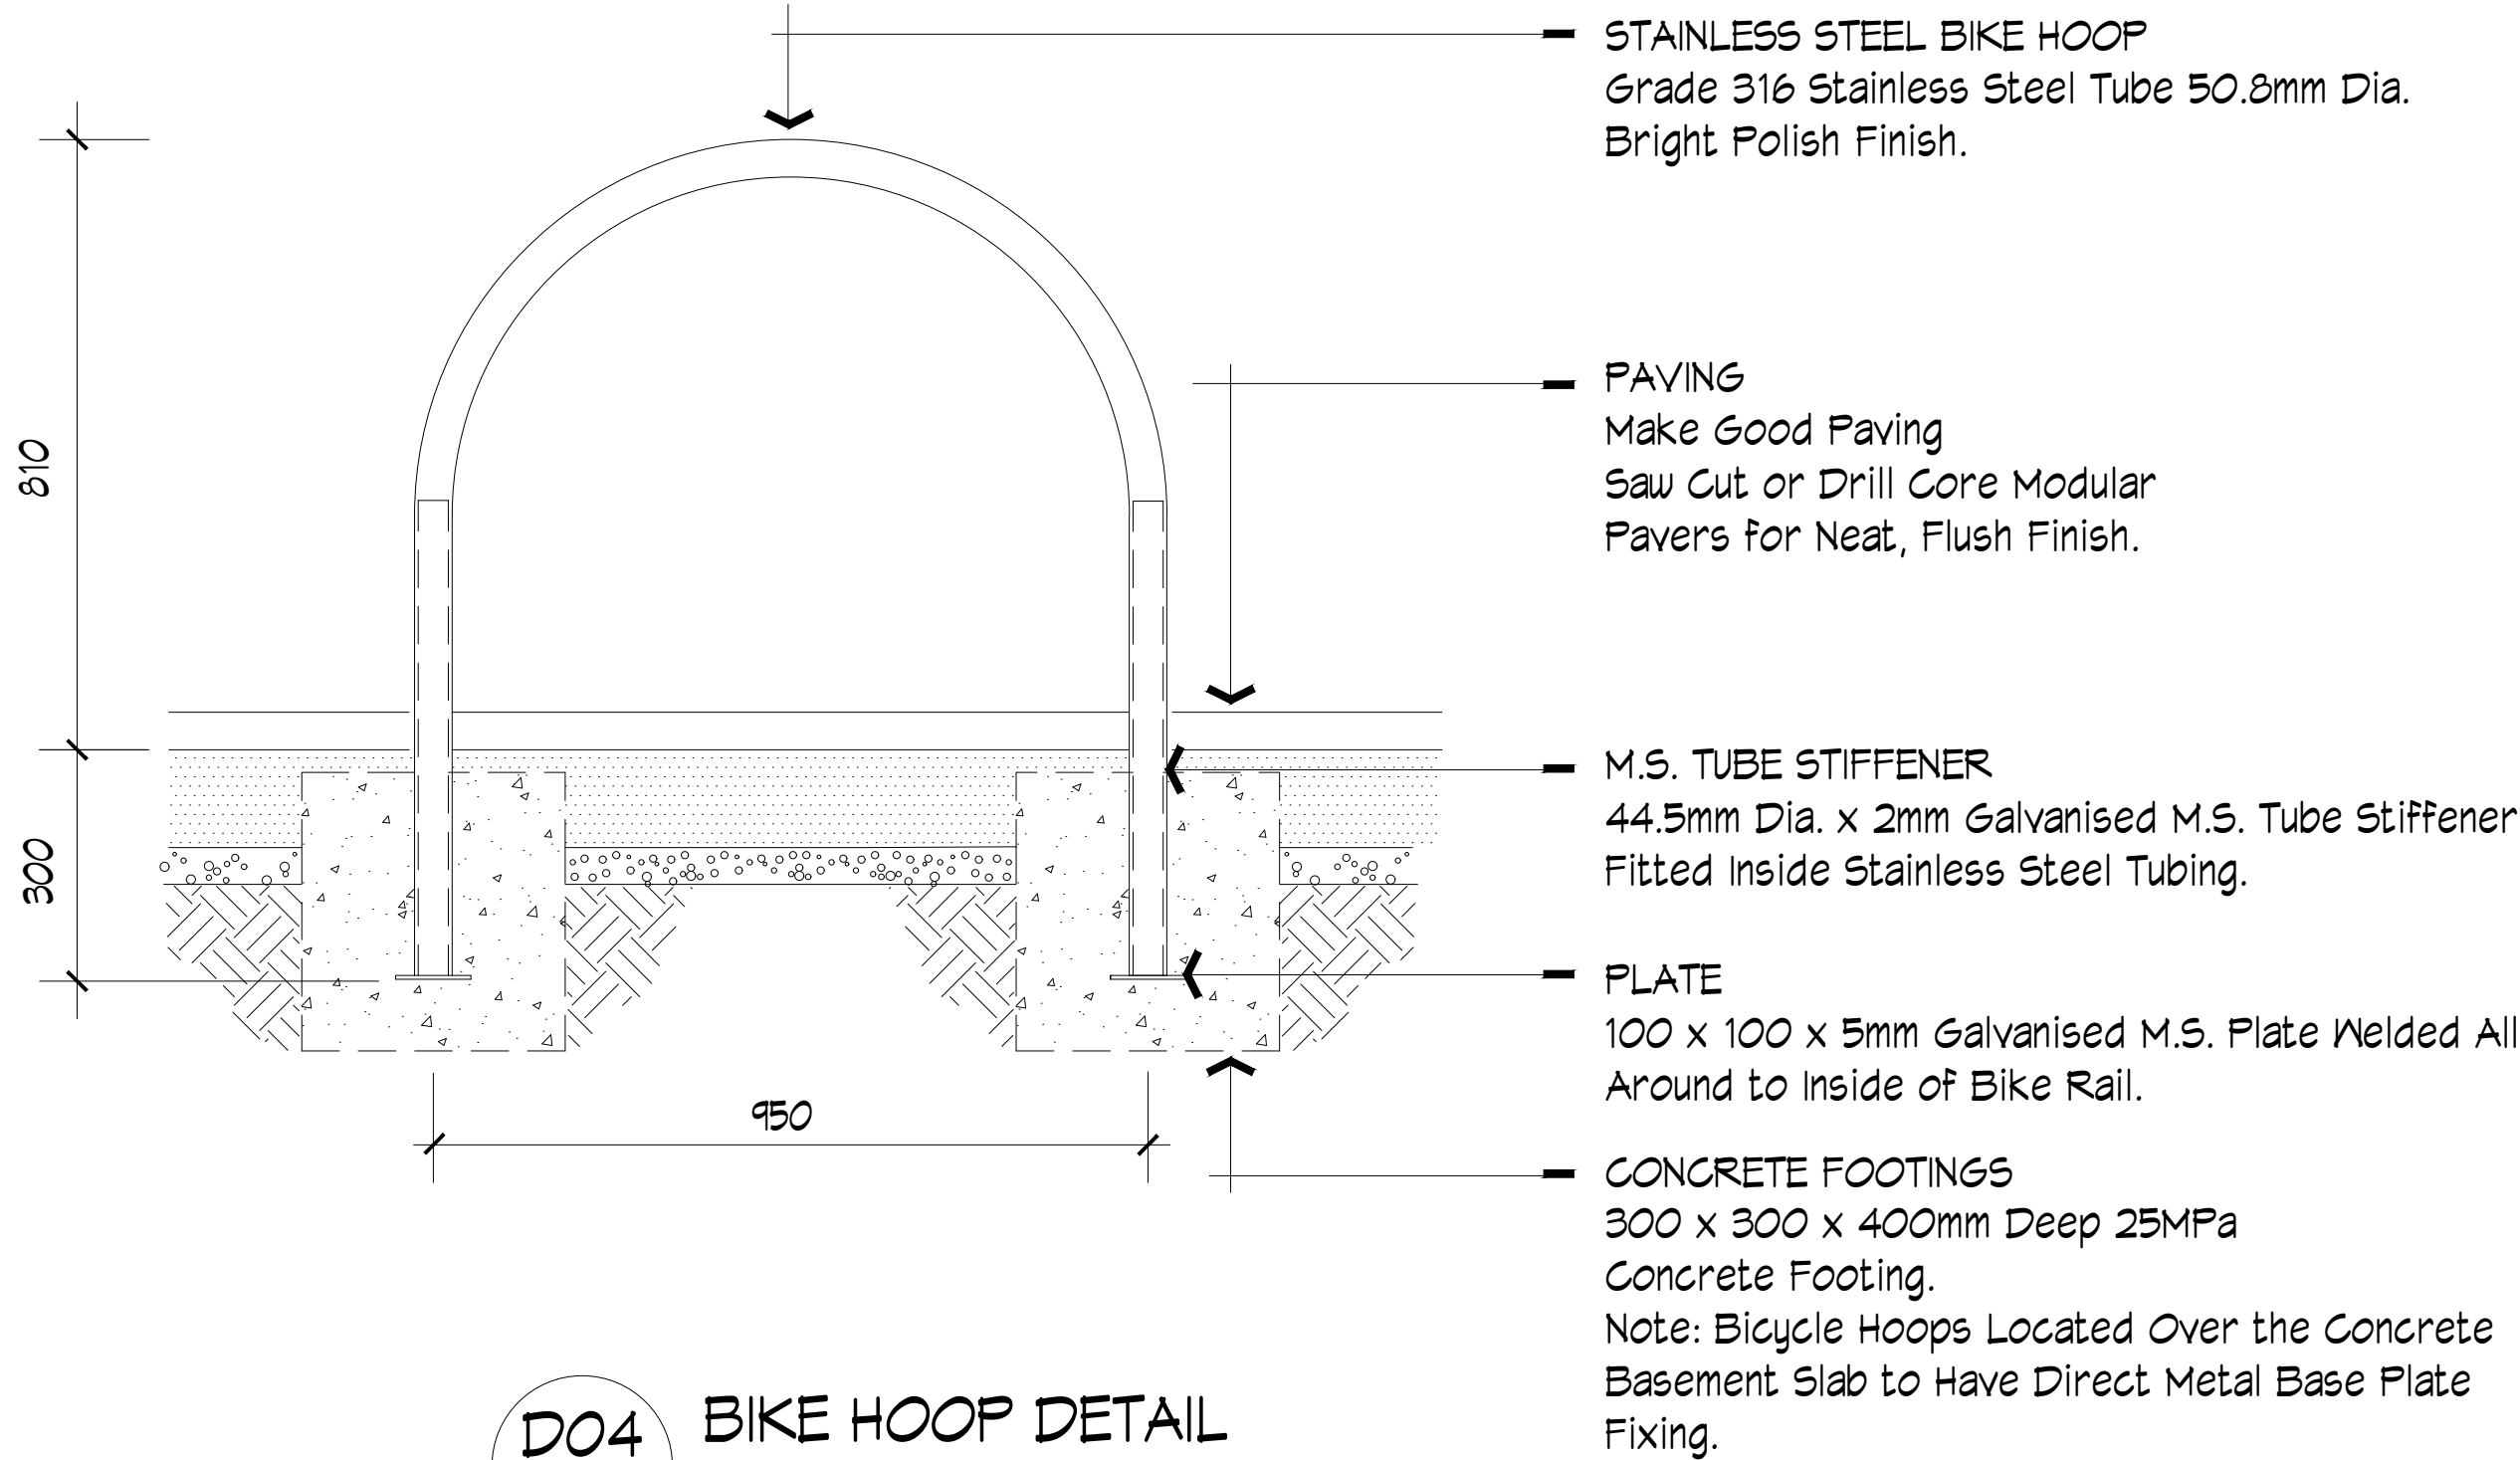

D04

BIKE HOOP DETAIL

Scale 1:10 @ B1 Size



Project

FIELDWORX HOUSE

Drawing Title

LANDSCAPE DETAIL SHEET 1 - TREE, GARDEN BED, BIKE HOOPS

Scale

As Shown @ B1

Date

MAY 2025

Project Number




2194

File/Drawing Number




LDD 12

Revision

C

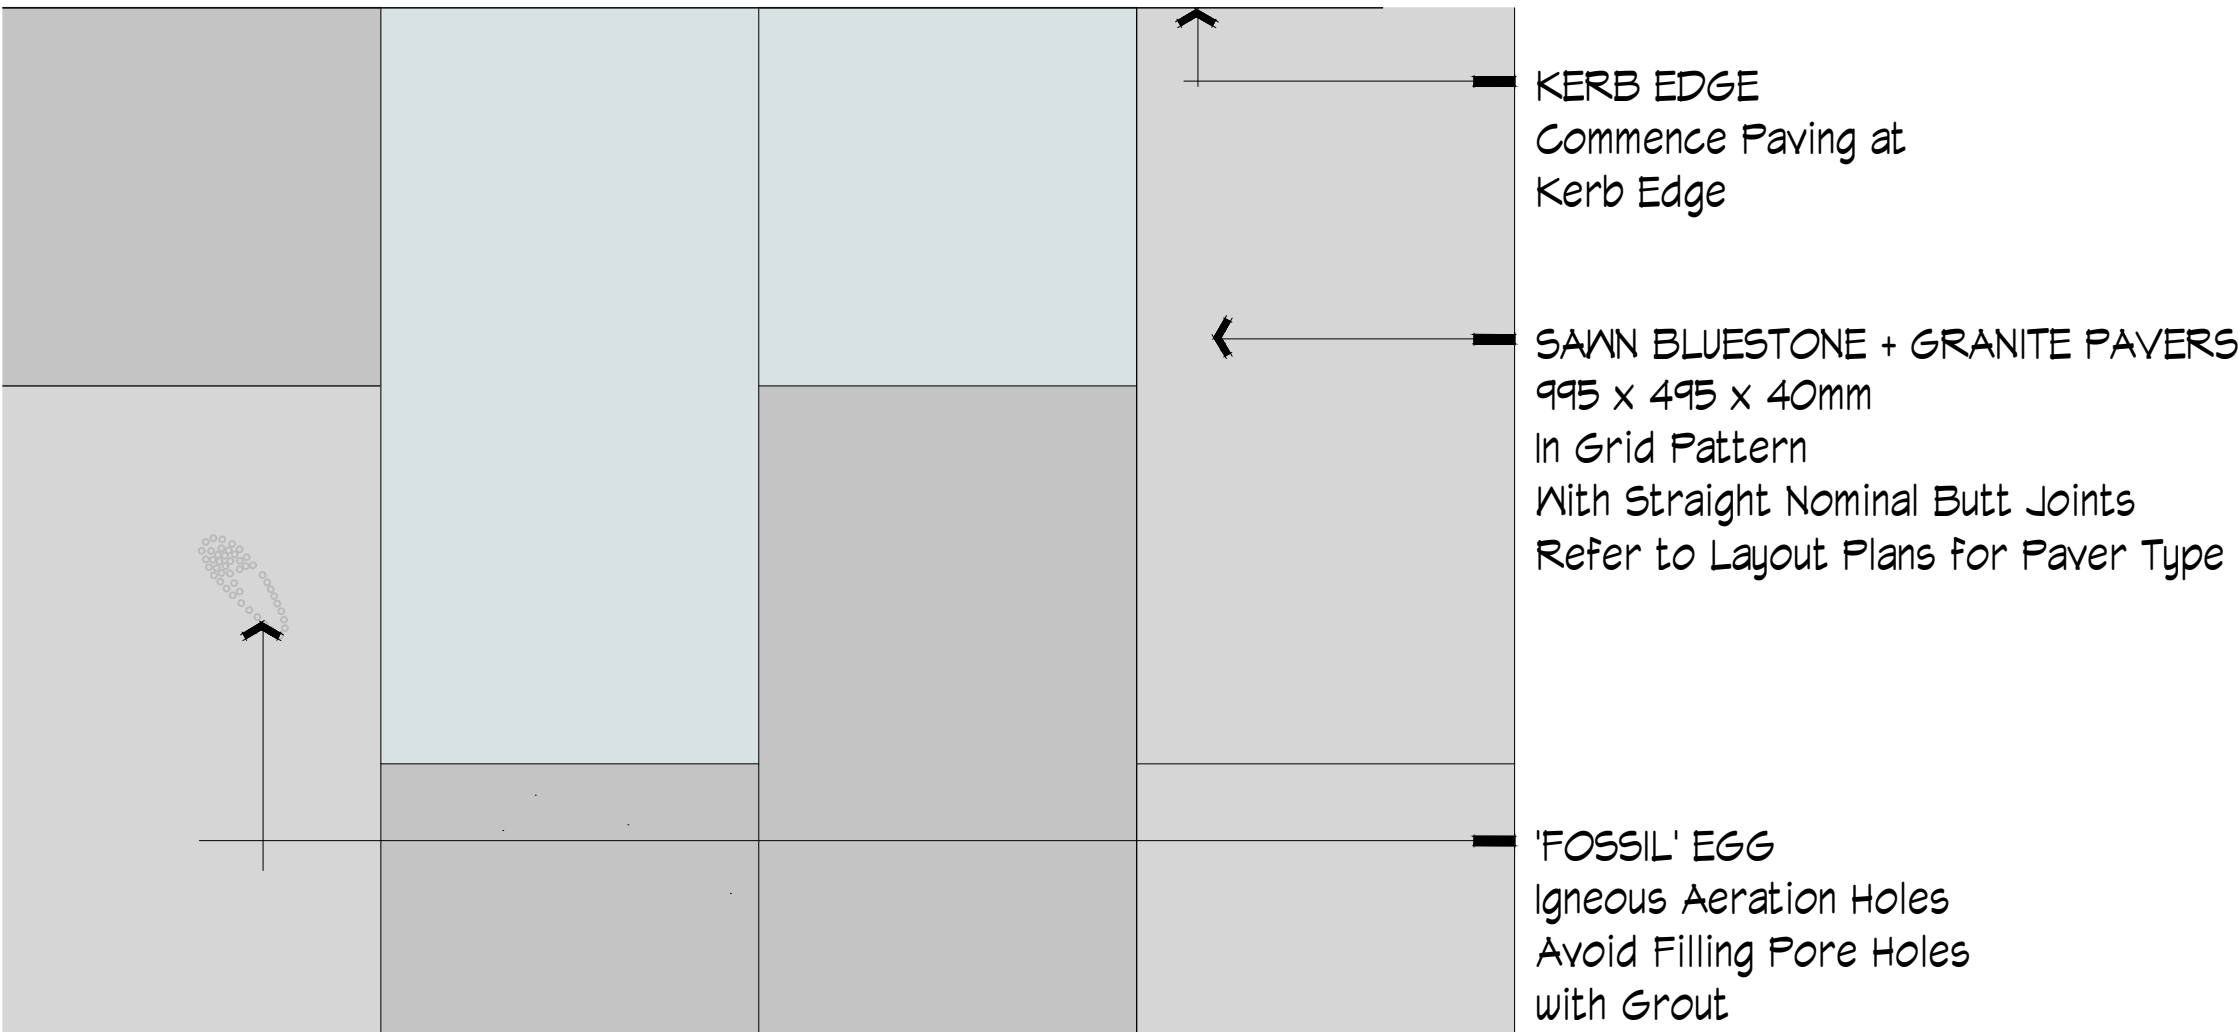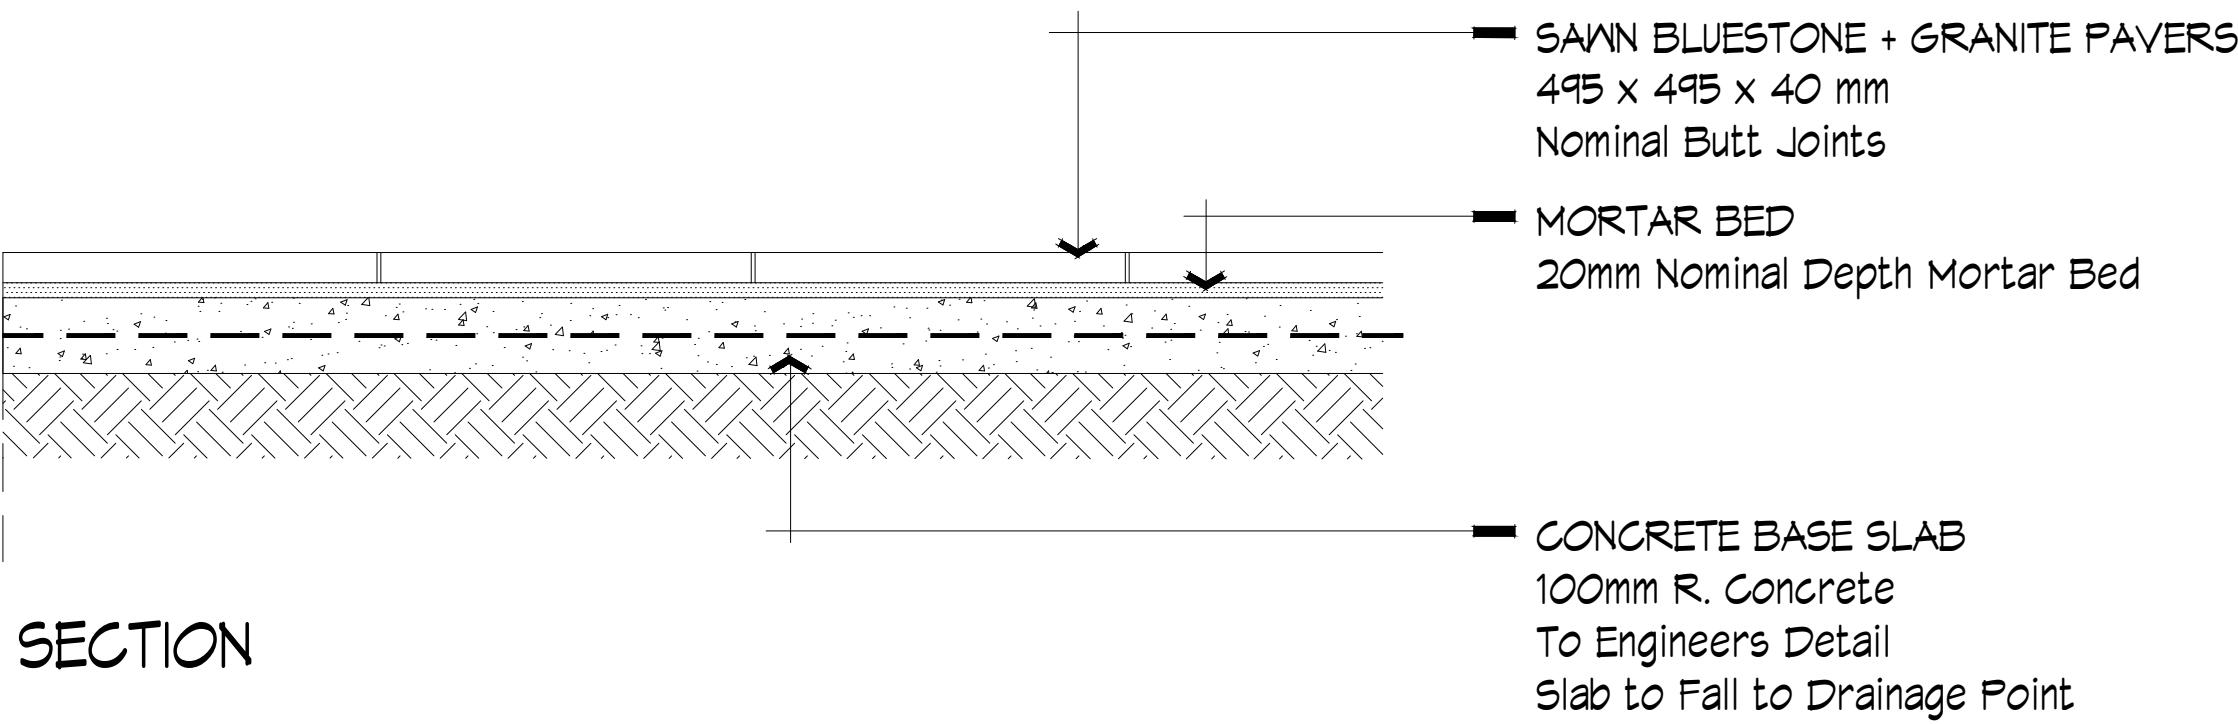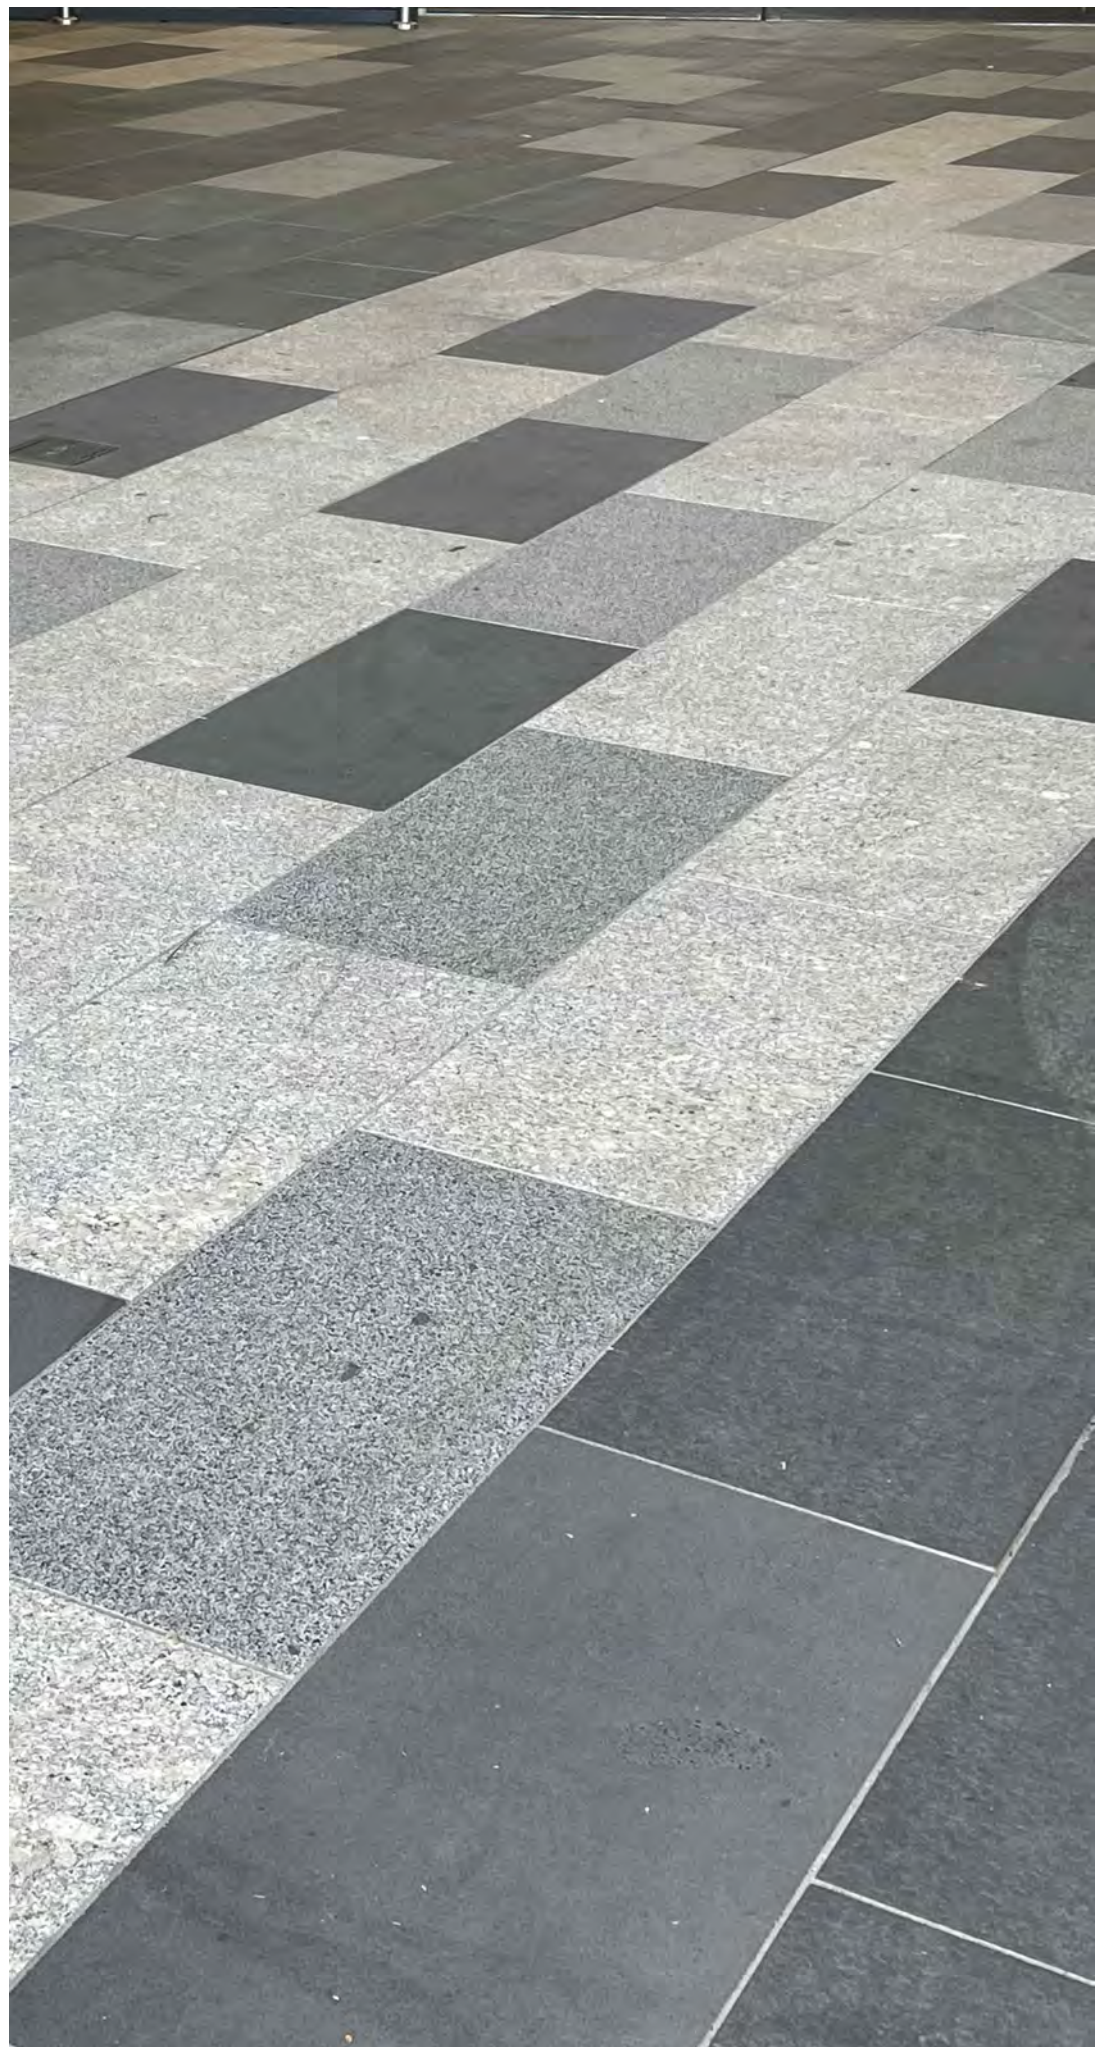

D01 BLUESTONE PAVING DETAIL
Scale 1:10 @ B1 Size

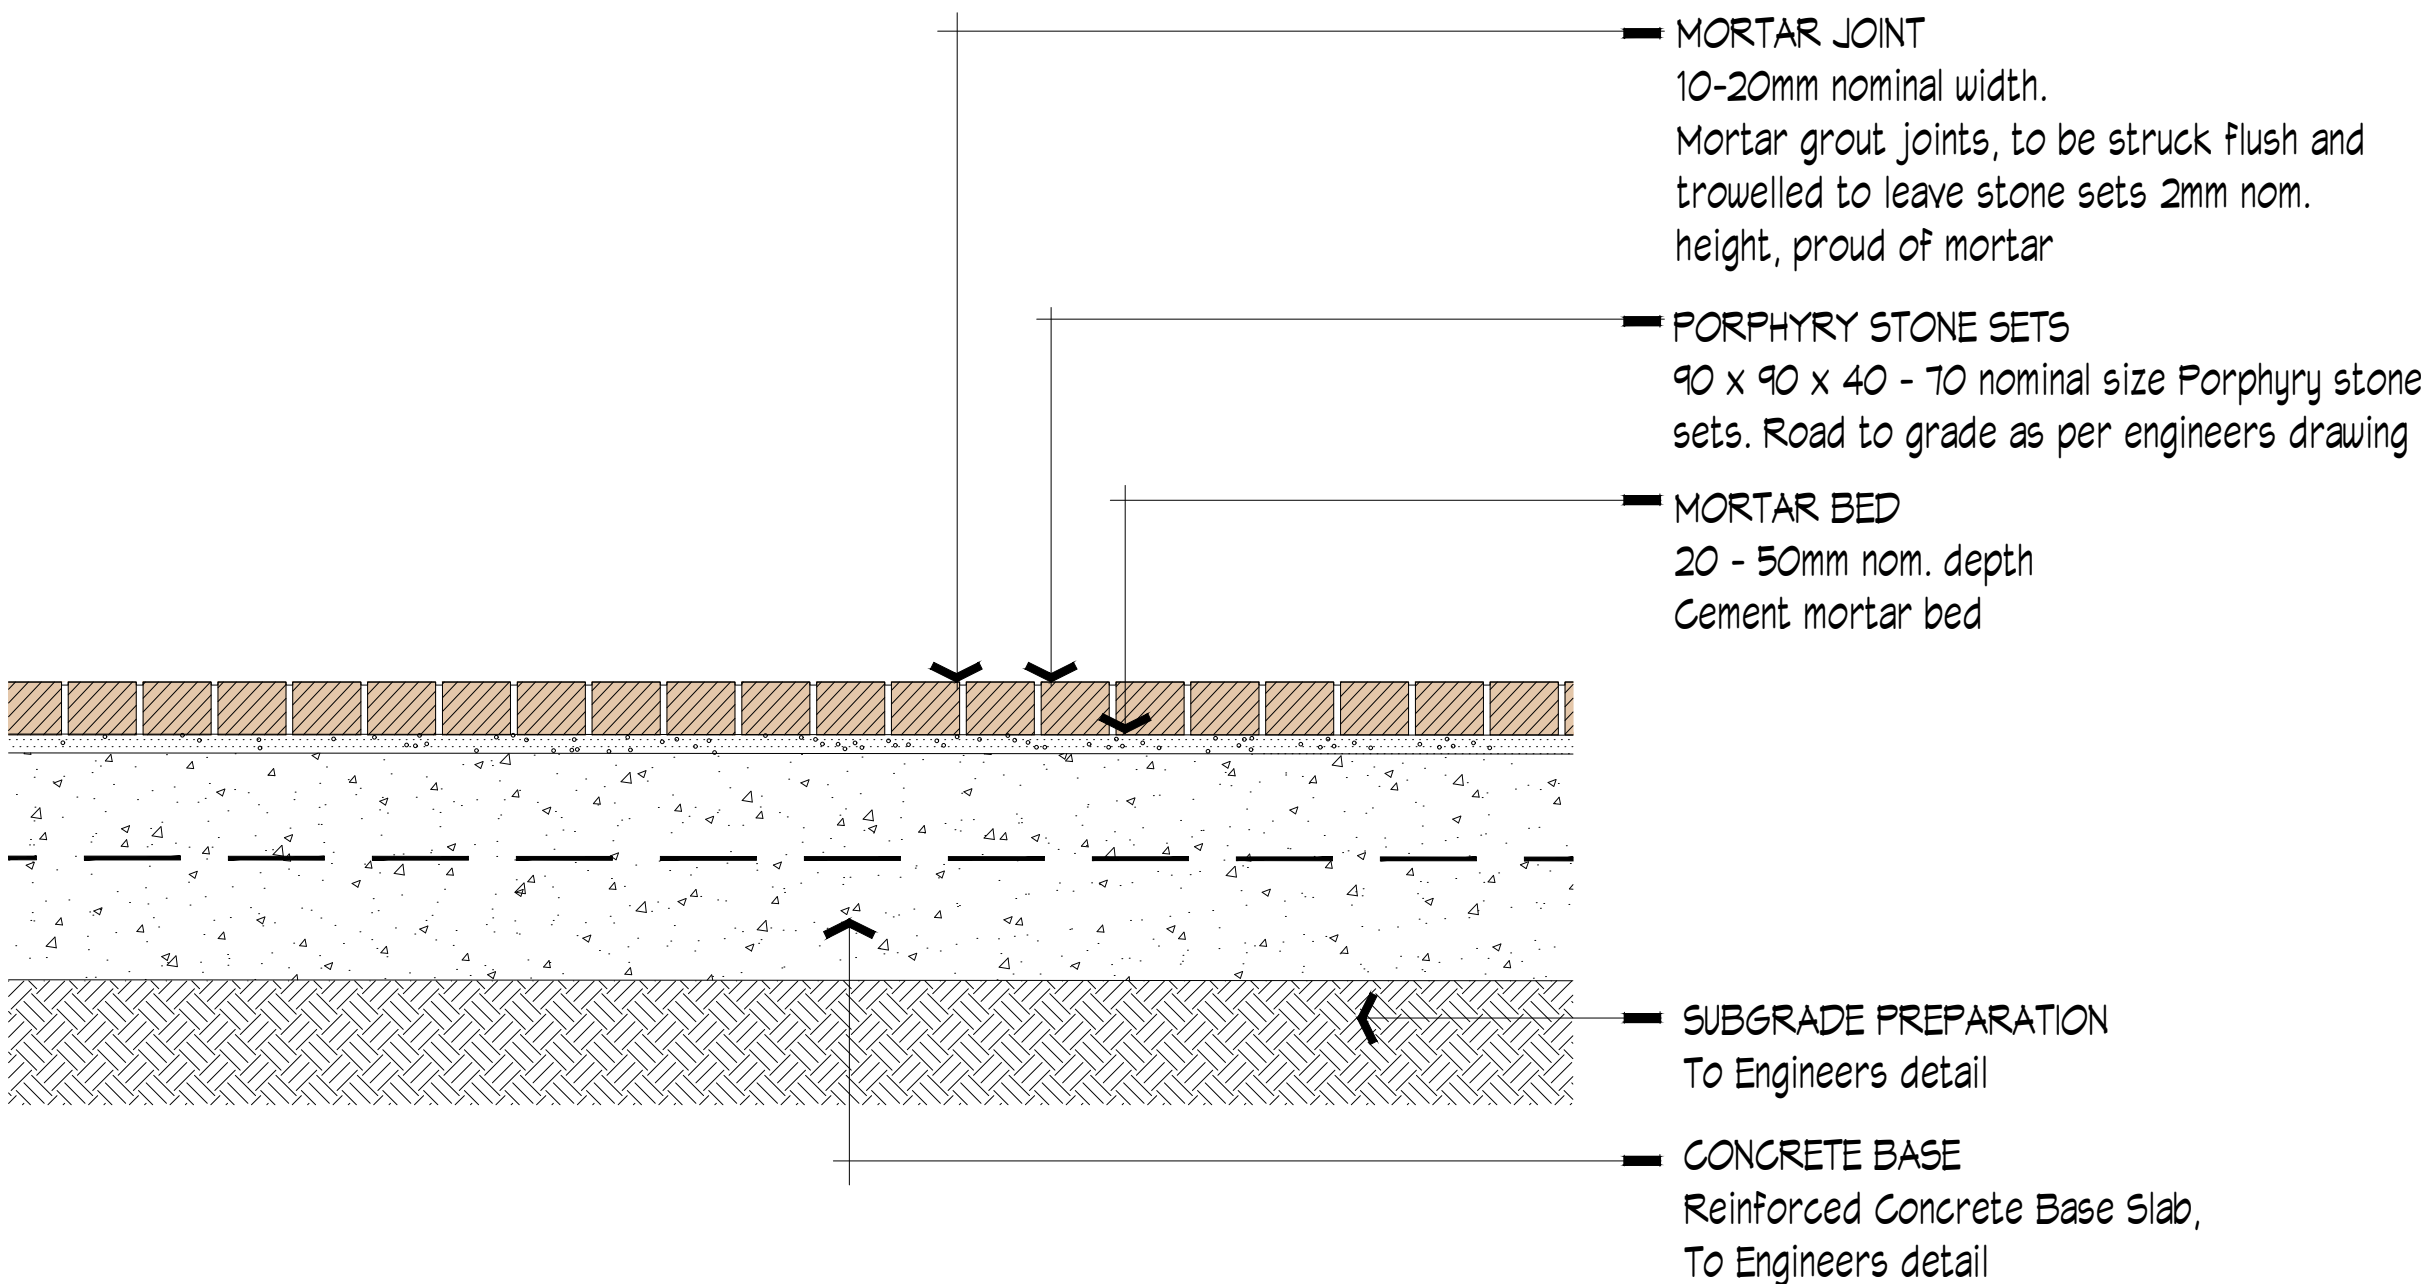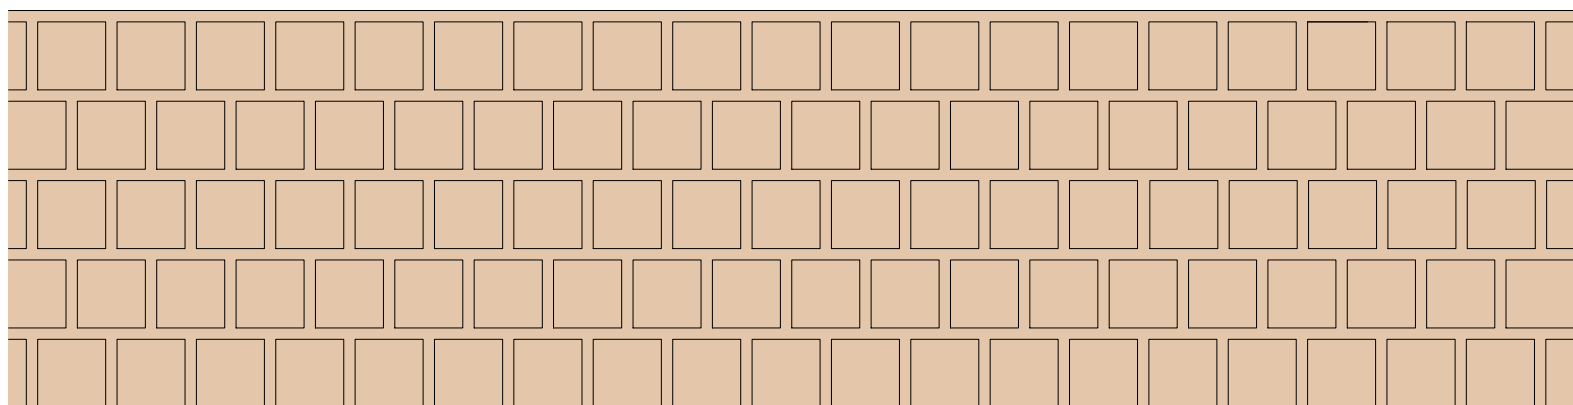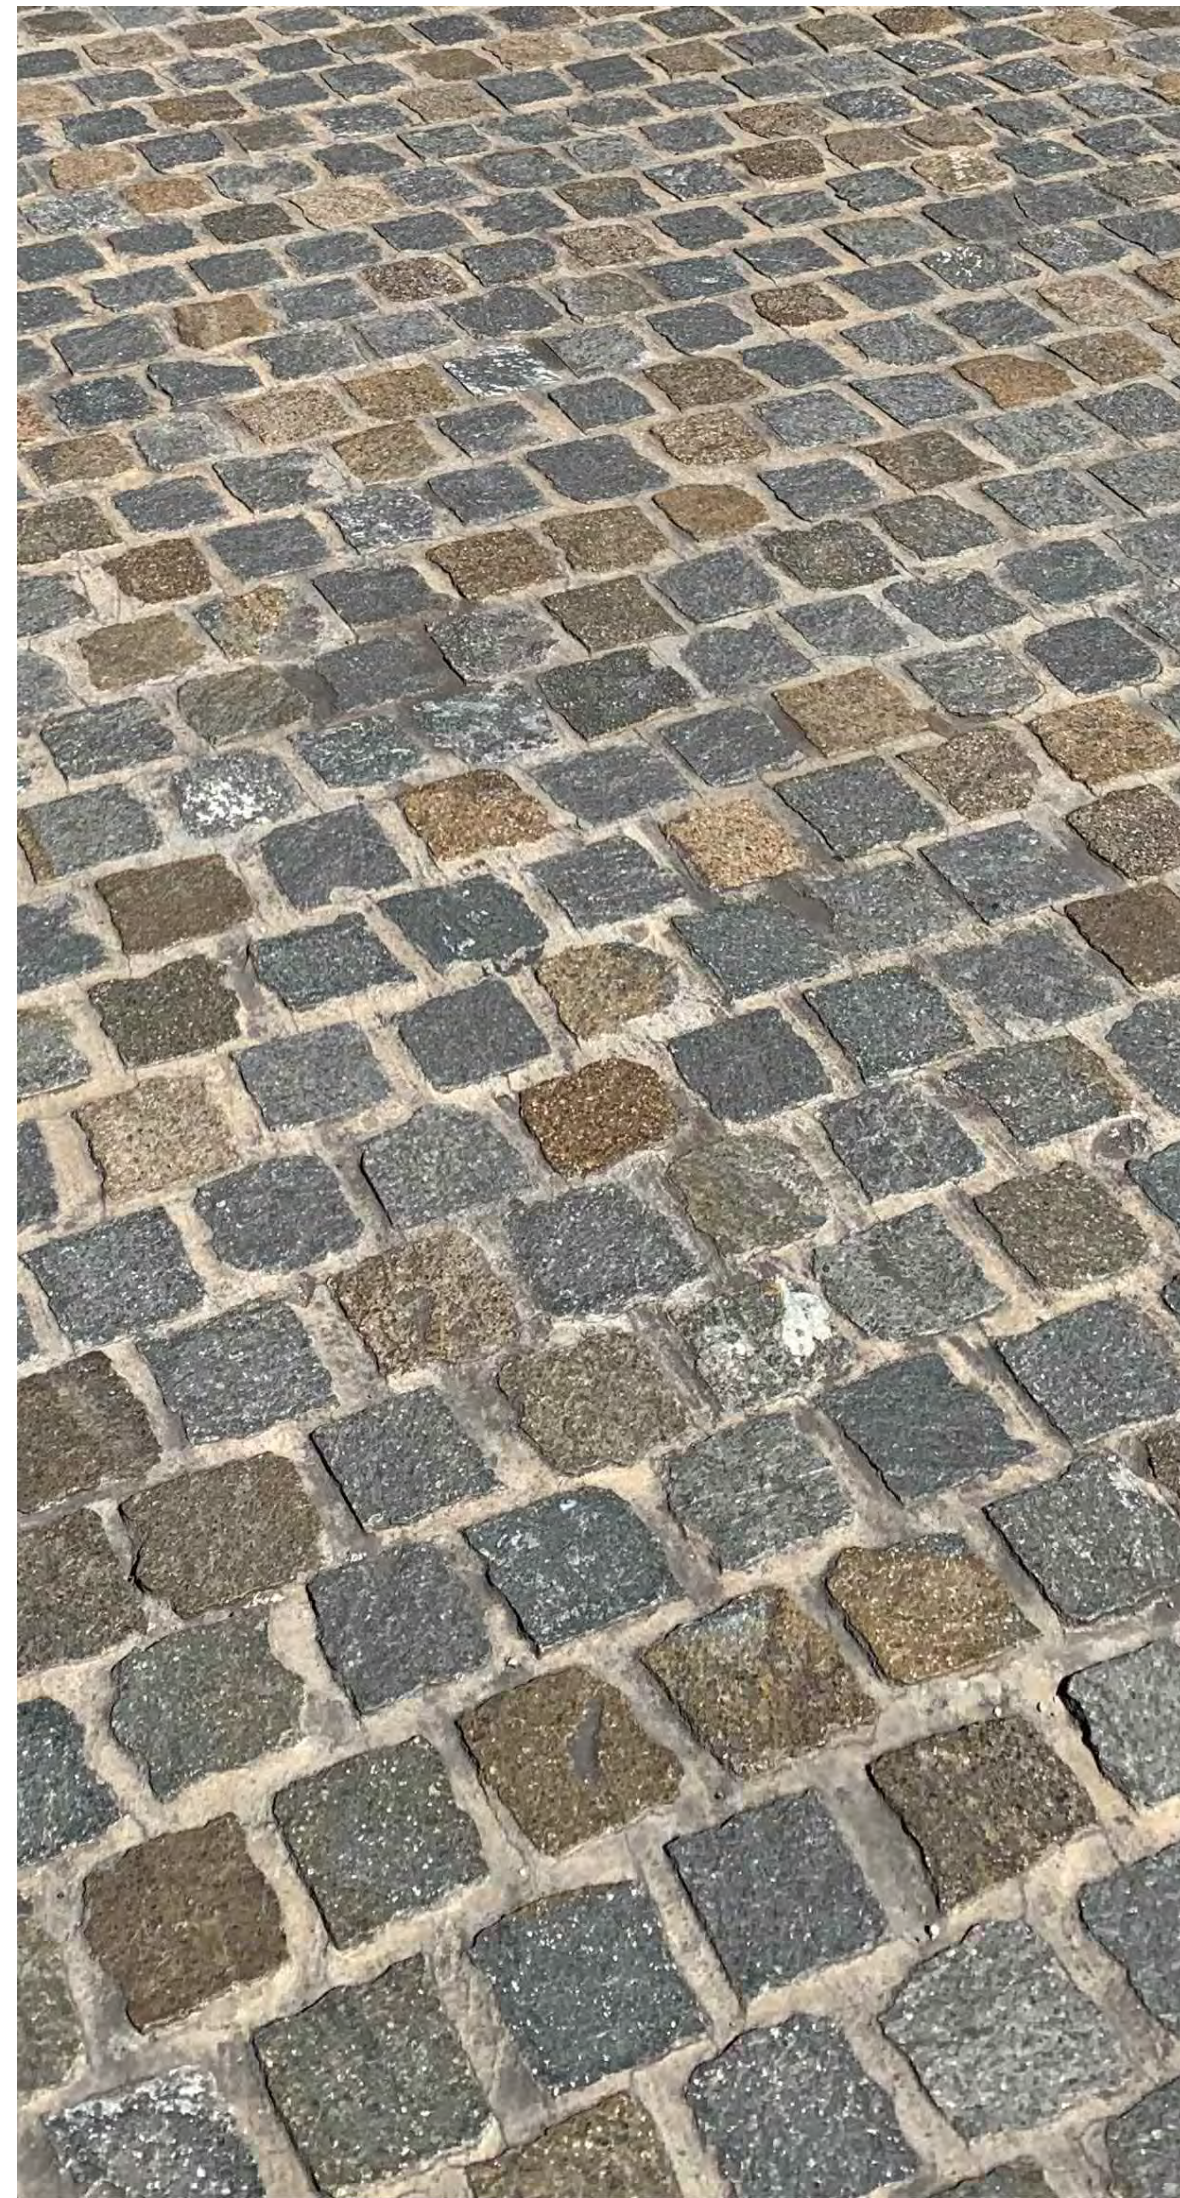


D02 PORPHYRY STONE PAVING DETAIL
Scale 1:10 @ B1 Size





Sawn Bluestone 'Ash Grey' Granite 'Black Pearl' Granite

- MIX OF PAVER TYPES AND COLOURS:
- Sawn Bluestone, Sawn Grit Blast Finish, 40% x Area
 - 'Ash Grey' Granite, Exfoliated Flamed Finish, 30% x Area
 - 'Black Pearl' Granite, Exfoliated Flamed Finish, 30% x Area

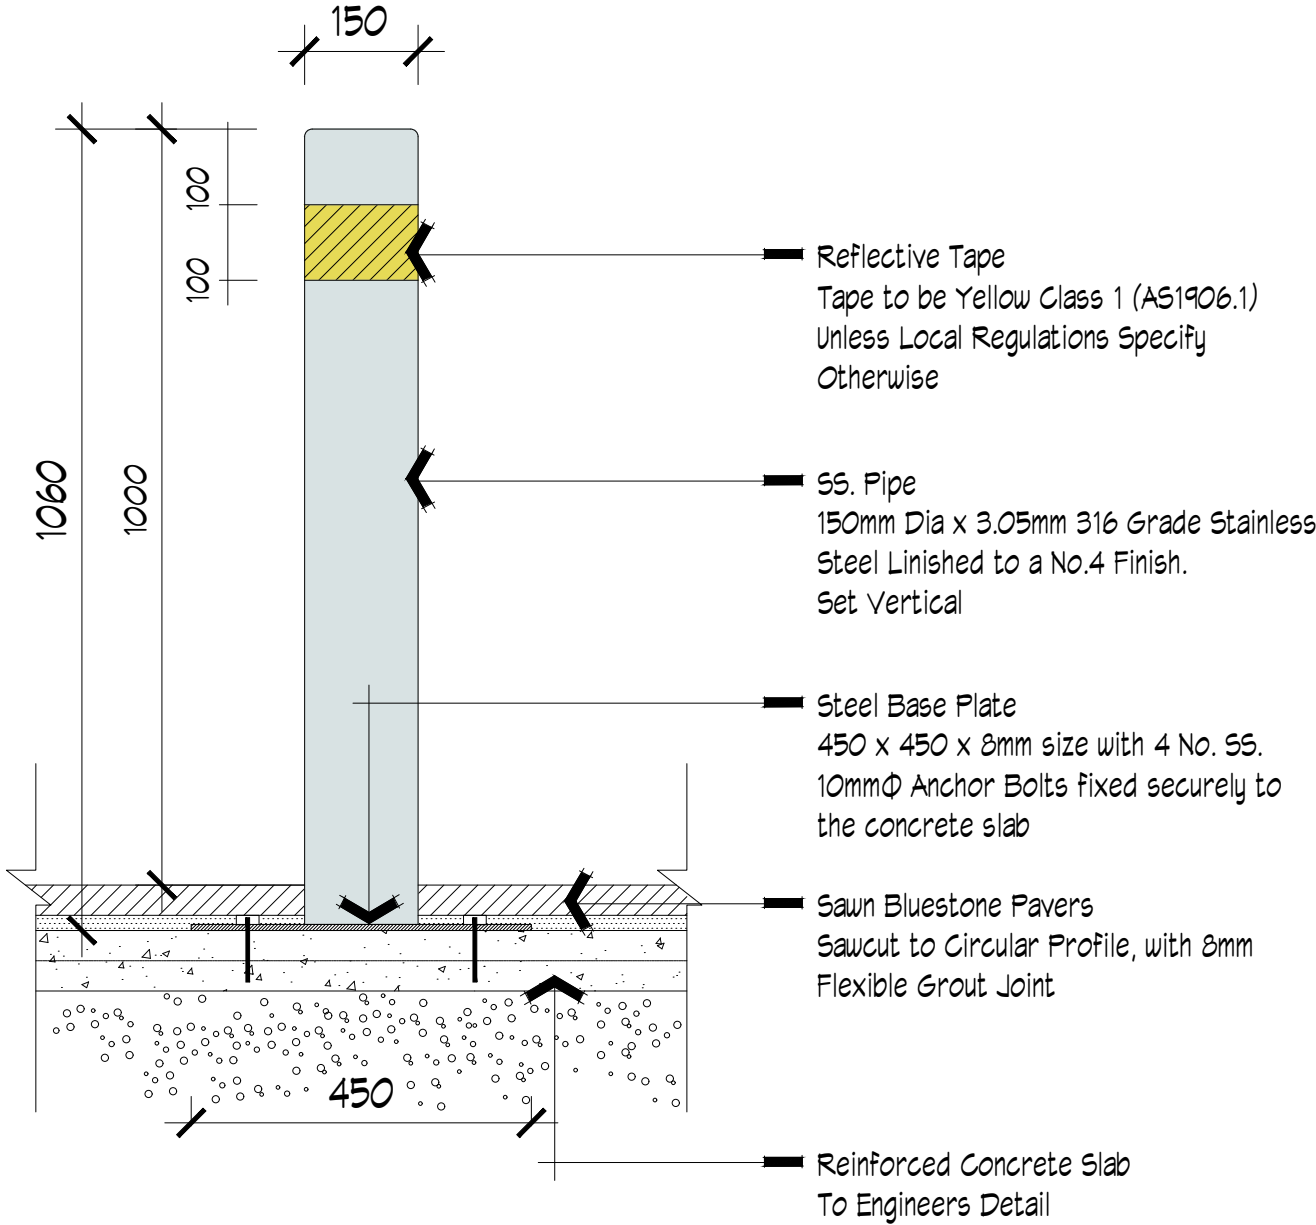

D04 BOLLARD DETAIL
Scale 1:10 @ B1 Size

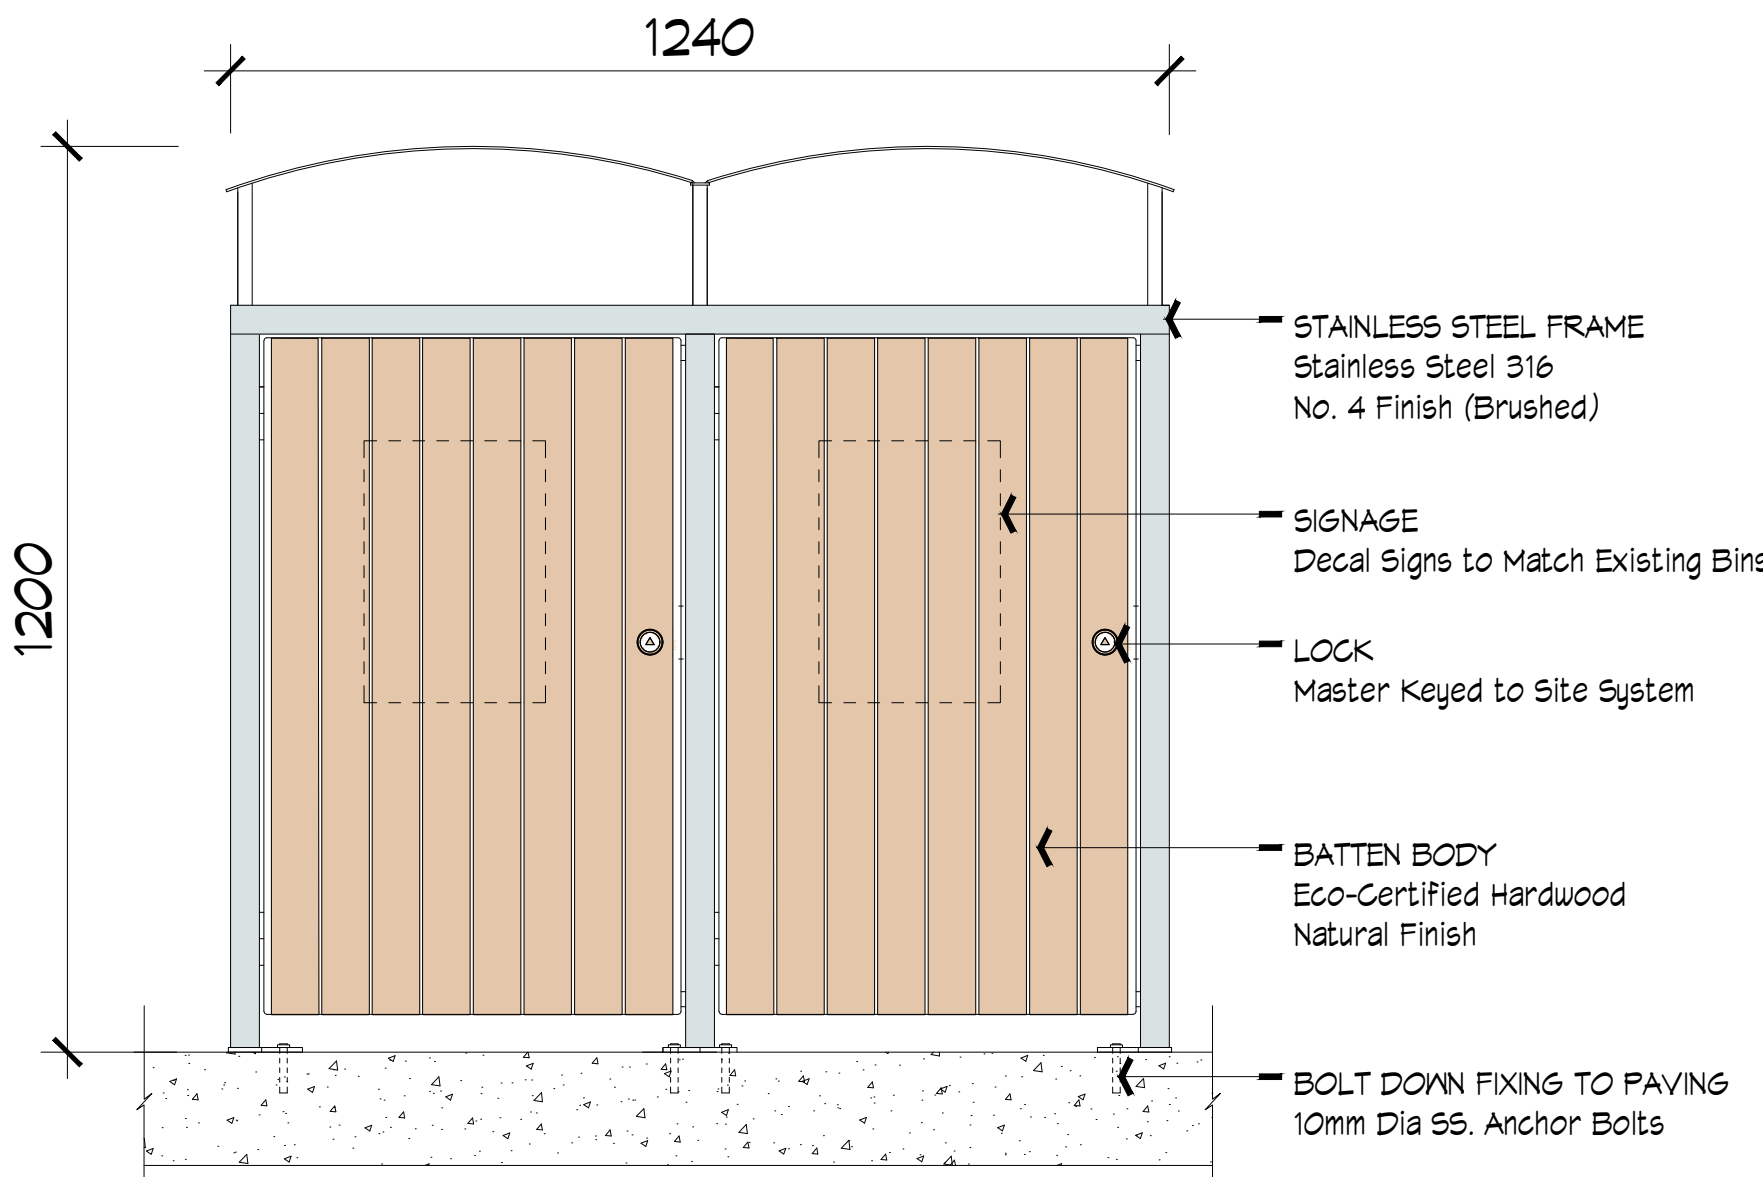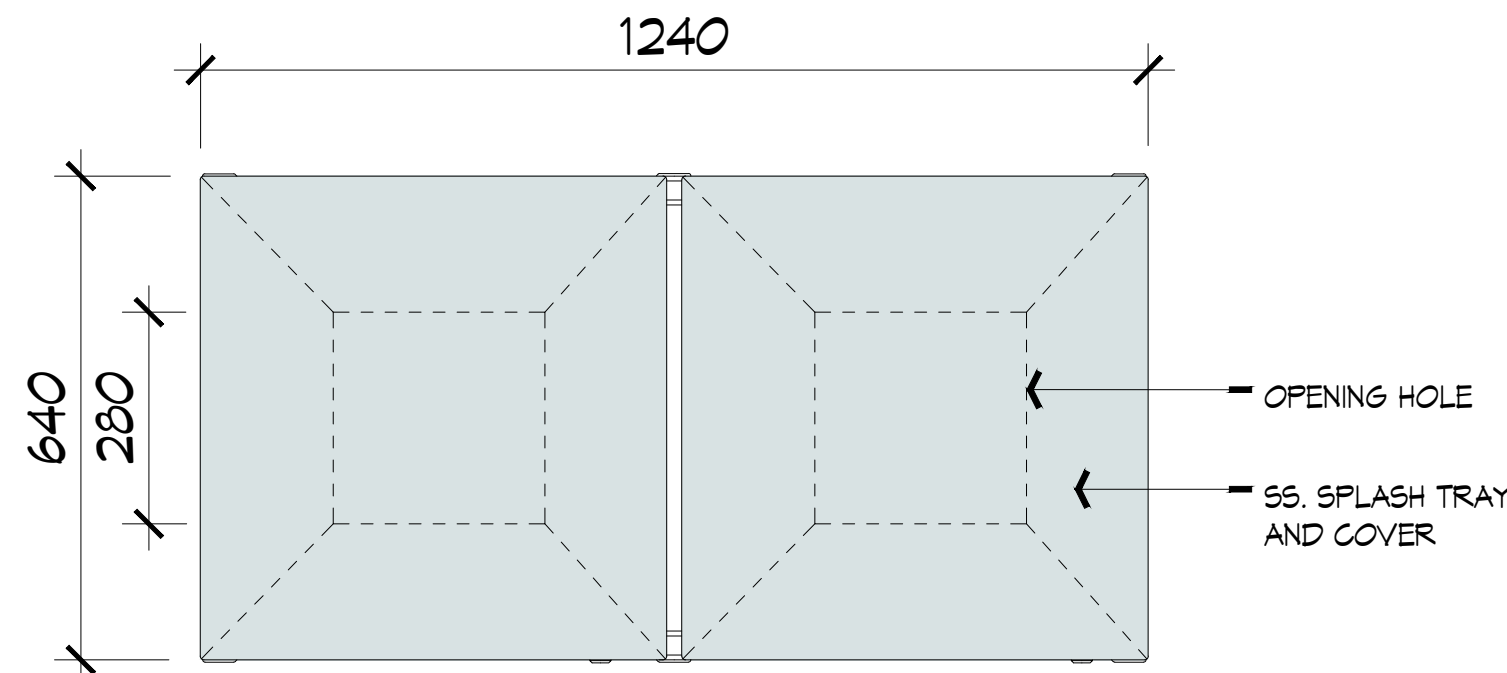

D03 LITTER & RECYCLE BINS DETAIL
Scale 1:10 @ B1 Size

REV NO.	ISSUE	DATE
A	FOR REVIEW	MAR. 2025
B	FOR REVIEW	APR. 2025
C	FOR PLANNING	MAY. 2025

ADVERTISED COPY - CITY OF MONASH
This copied document is made available for the sole purpose of enabling its consideration and review as part of a planning process under the Planning and Environment Act.
The document must not be used for any purpose which may breach copyright.



Project
FIELDWORX HOUSE

Drawing Title
**LANDSCAPE DETAIL
SHEET 2 - PAVING,
BOLLARD, BINS**



Scale	Date	
As Shown @ B1	MAY 2025	
Project Number	File/Drawing Number	Revision
2194	LDD 13	C

REV NO.	ISSUE	DATE
A	FOR REVIEW	MAR. 2025
B	FOR REVIEW	APR. 2025
C	FOR PLANNING	MAY. 2025

ADVERTISED COPY - CITY OF MONASH

This copied document is made available for the sole purpose of enabling its consideration and review as part of a planning process under the Planning and Environment Act.


The document must not be used for any purpose which may breach copyright.

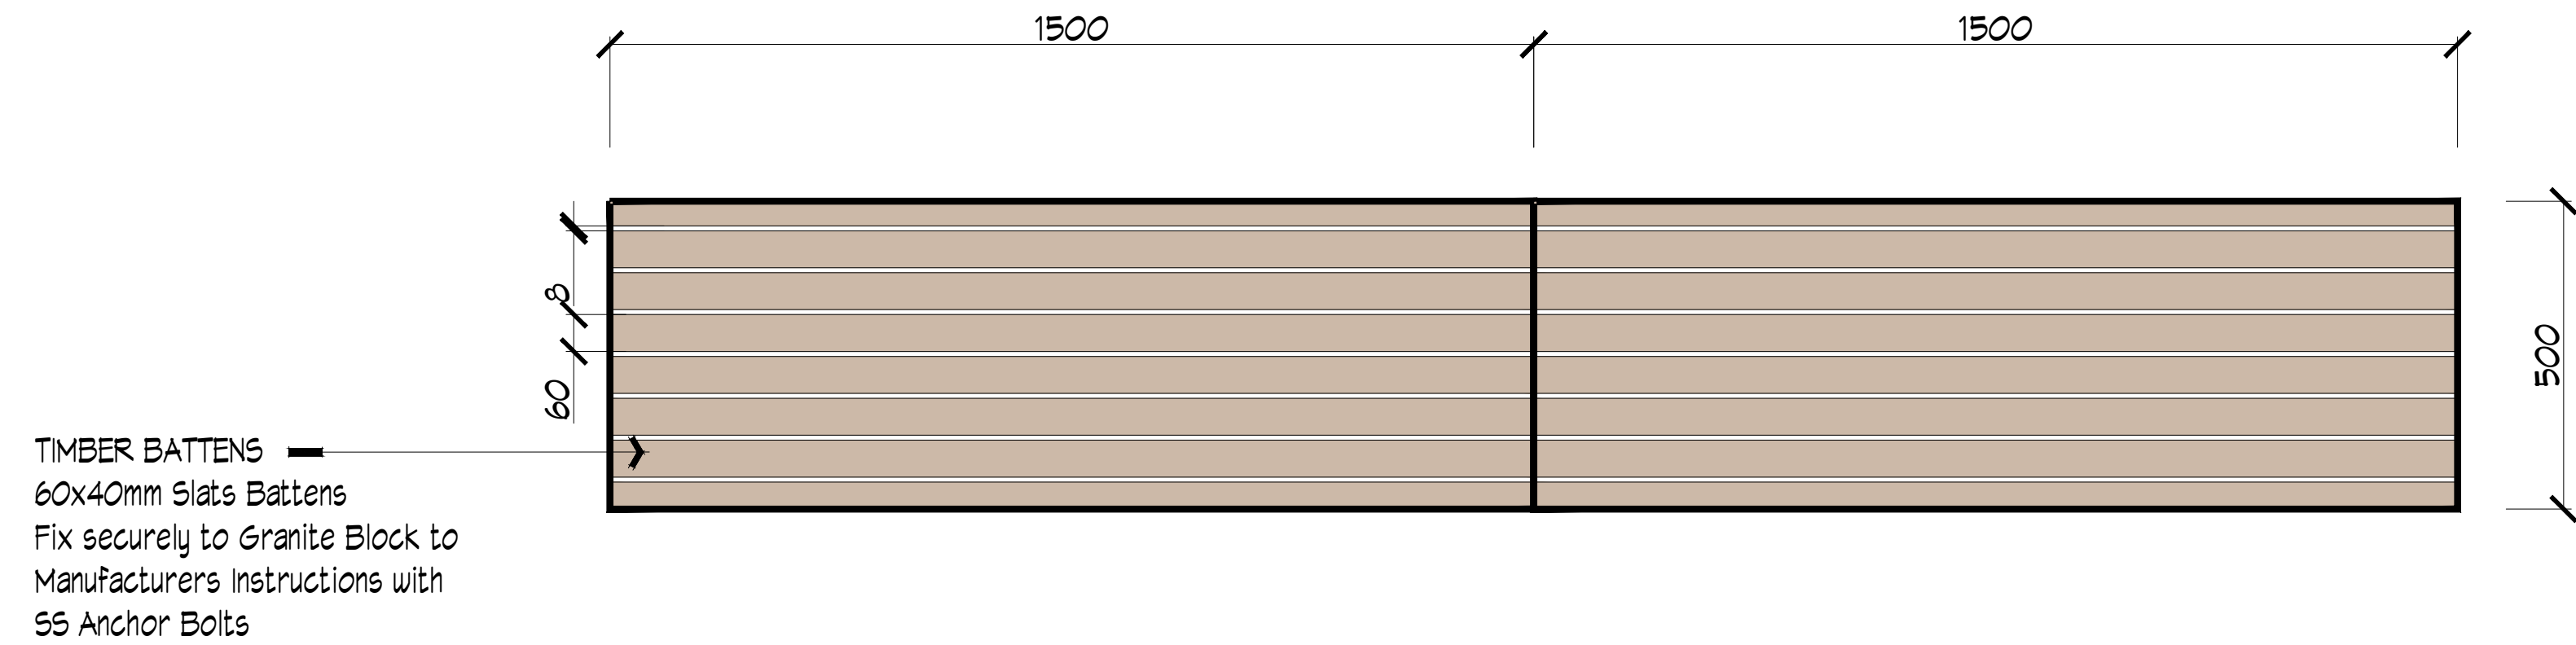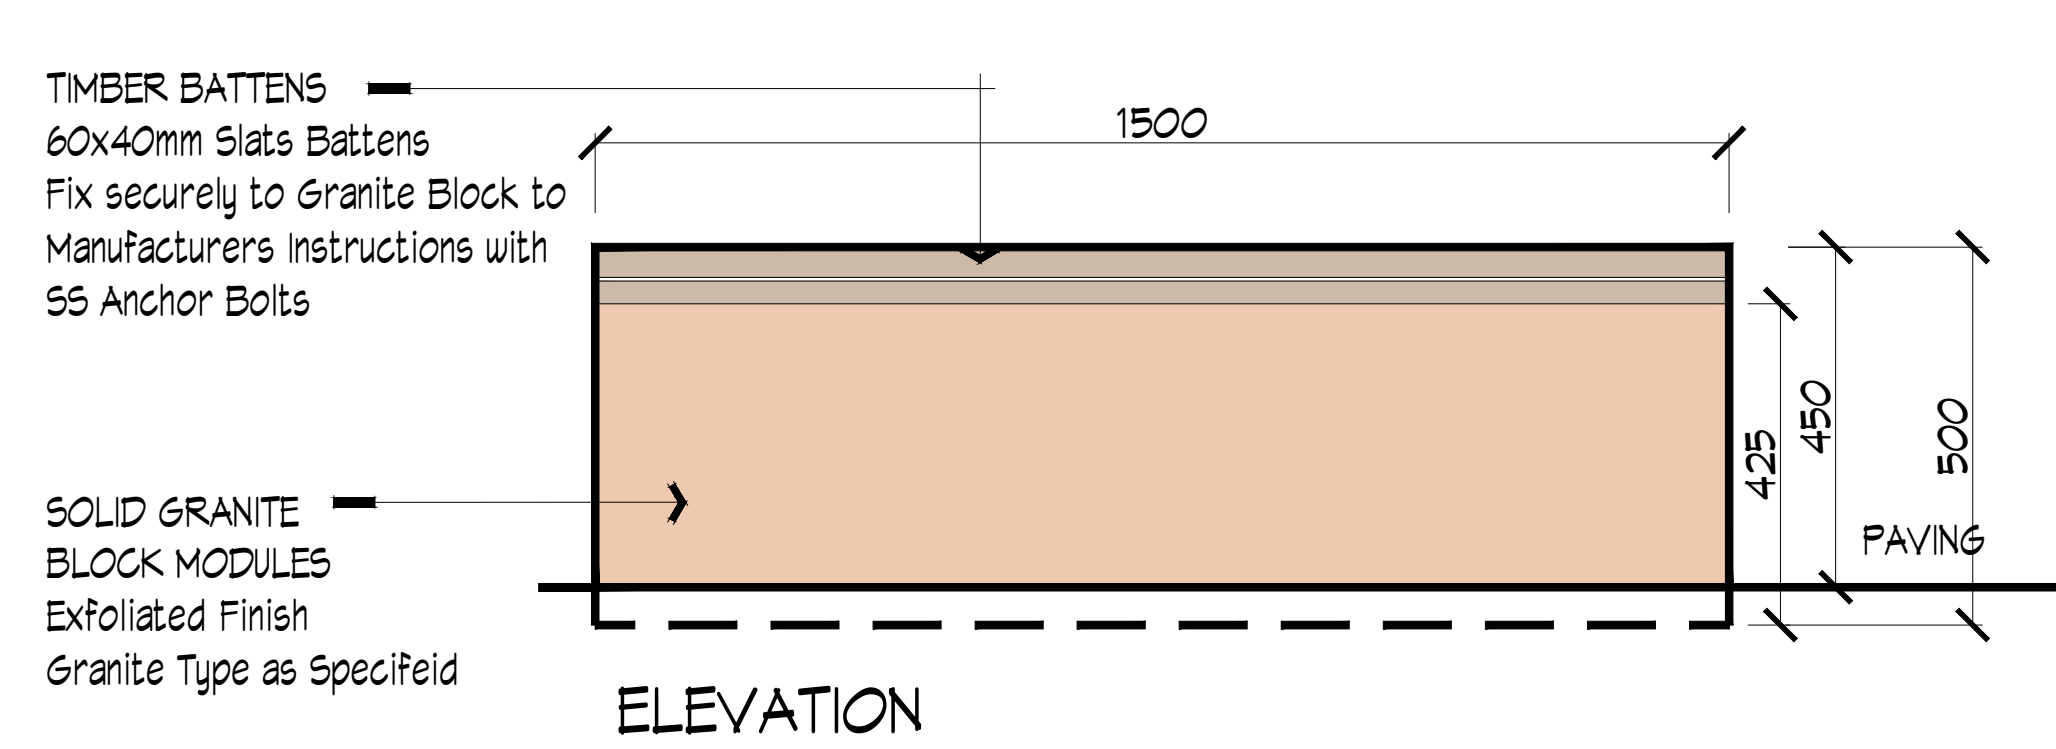

D02

TYPICAL SAWN STONE SEAT BLOCK WITH TIMBER SEAT BENCH INSET DETAIL PLAN

Scale 1:10 @ B1 Size

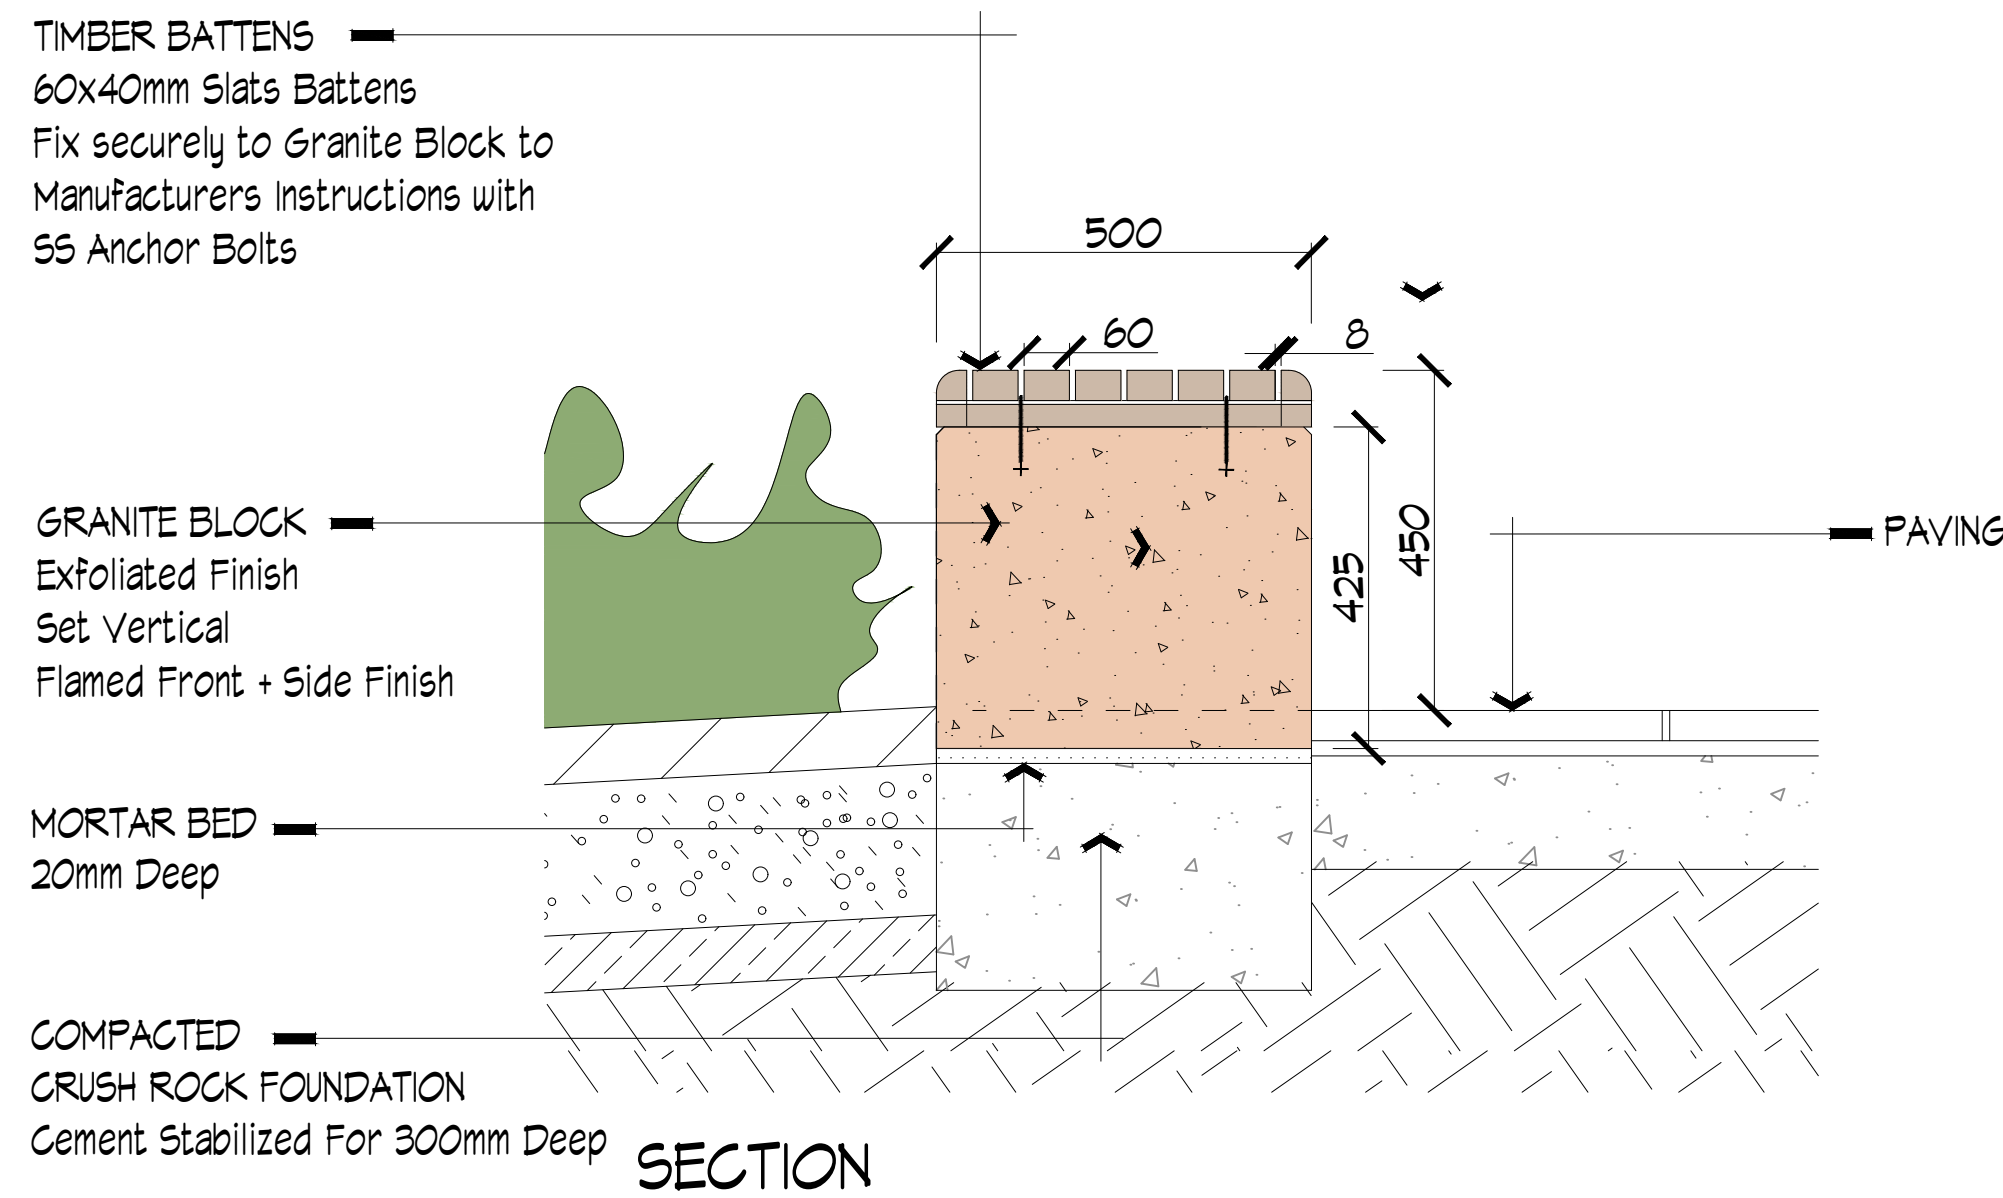

D01

SAWN STONE SEAT BLOCK WITH TIMBER SEAT BENCH INSET

Scale 1:10 @ B1 Size



Project

FIELDWORX HOUSE

Drawing Title

LANDSCAPE DETAIL SHEET 3 - SAWN STONE SEAT

Scale

As Shown @ B1

Date

MAY 2025

Project Number

2194


File/Drawing Number

LDD 14


Revision

C

REV NO.	ISSUE	DATE
A	FOR REVIEW	MAR. 2025
B	FOR REVIEW	APR. 2025
C	FOR PLANNING	MAY. 2025

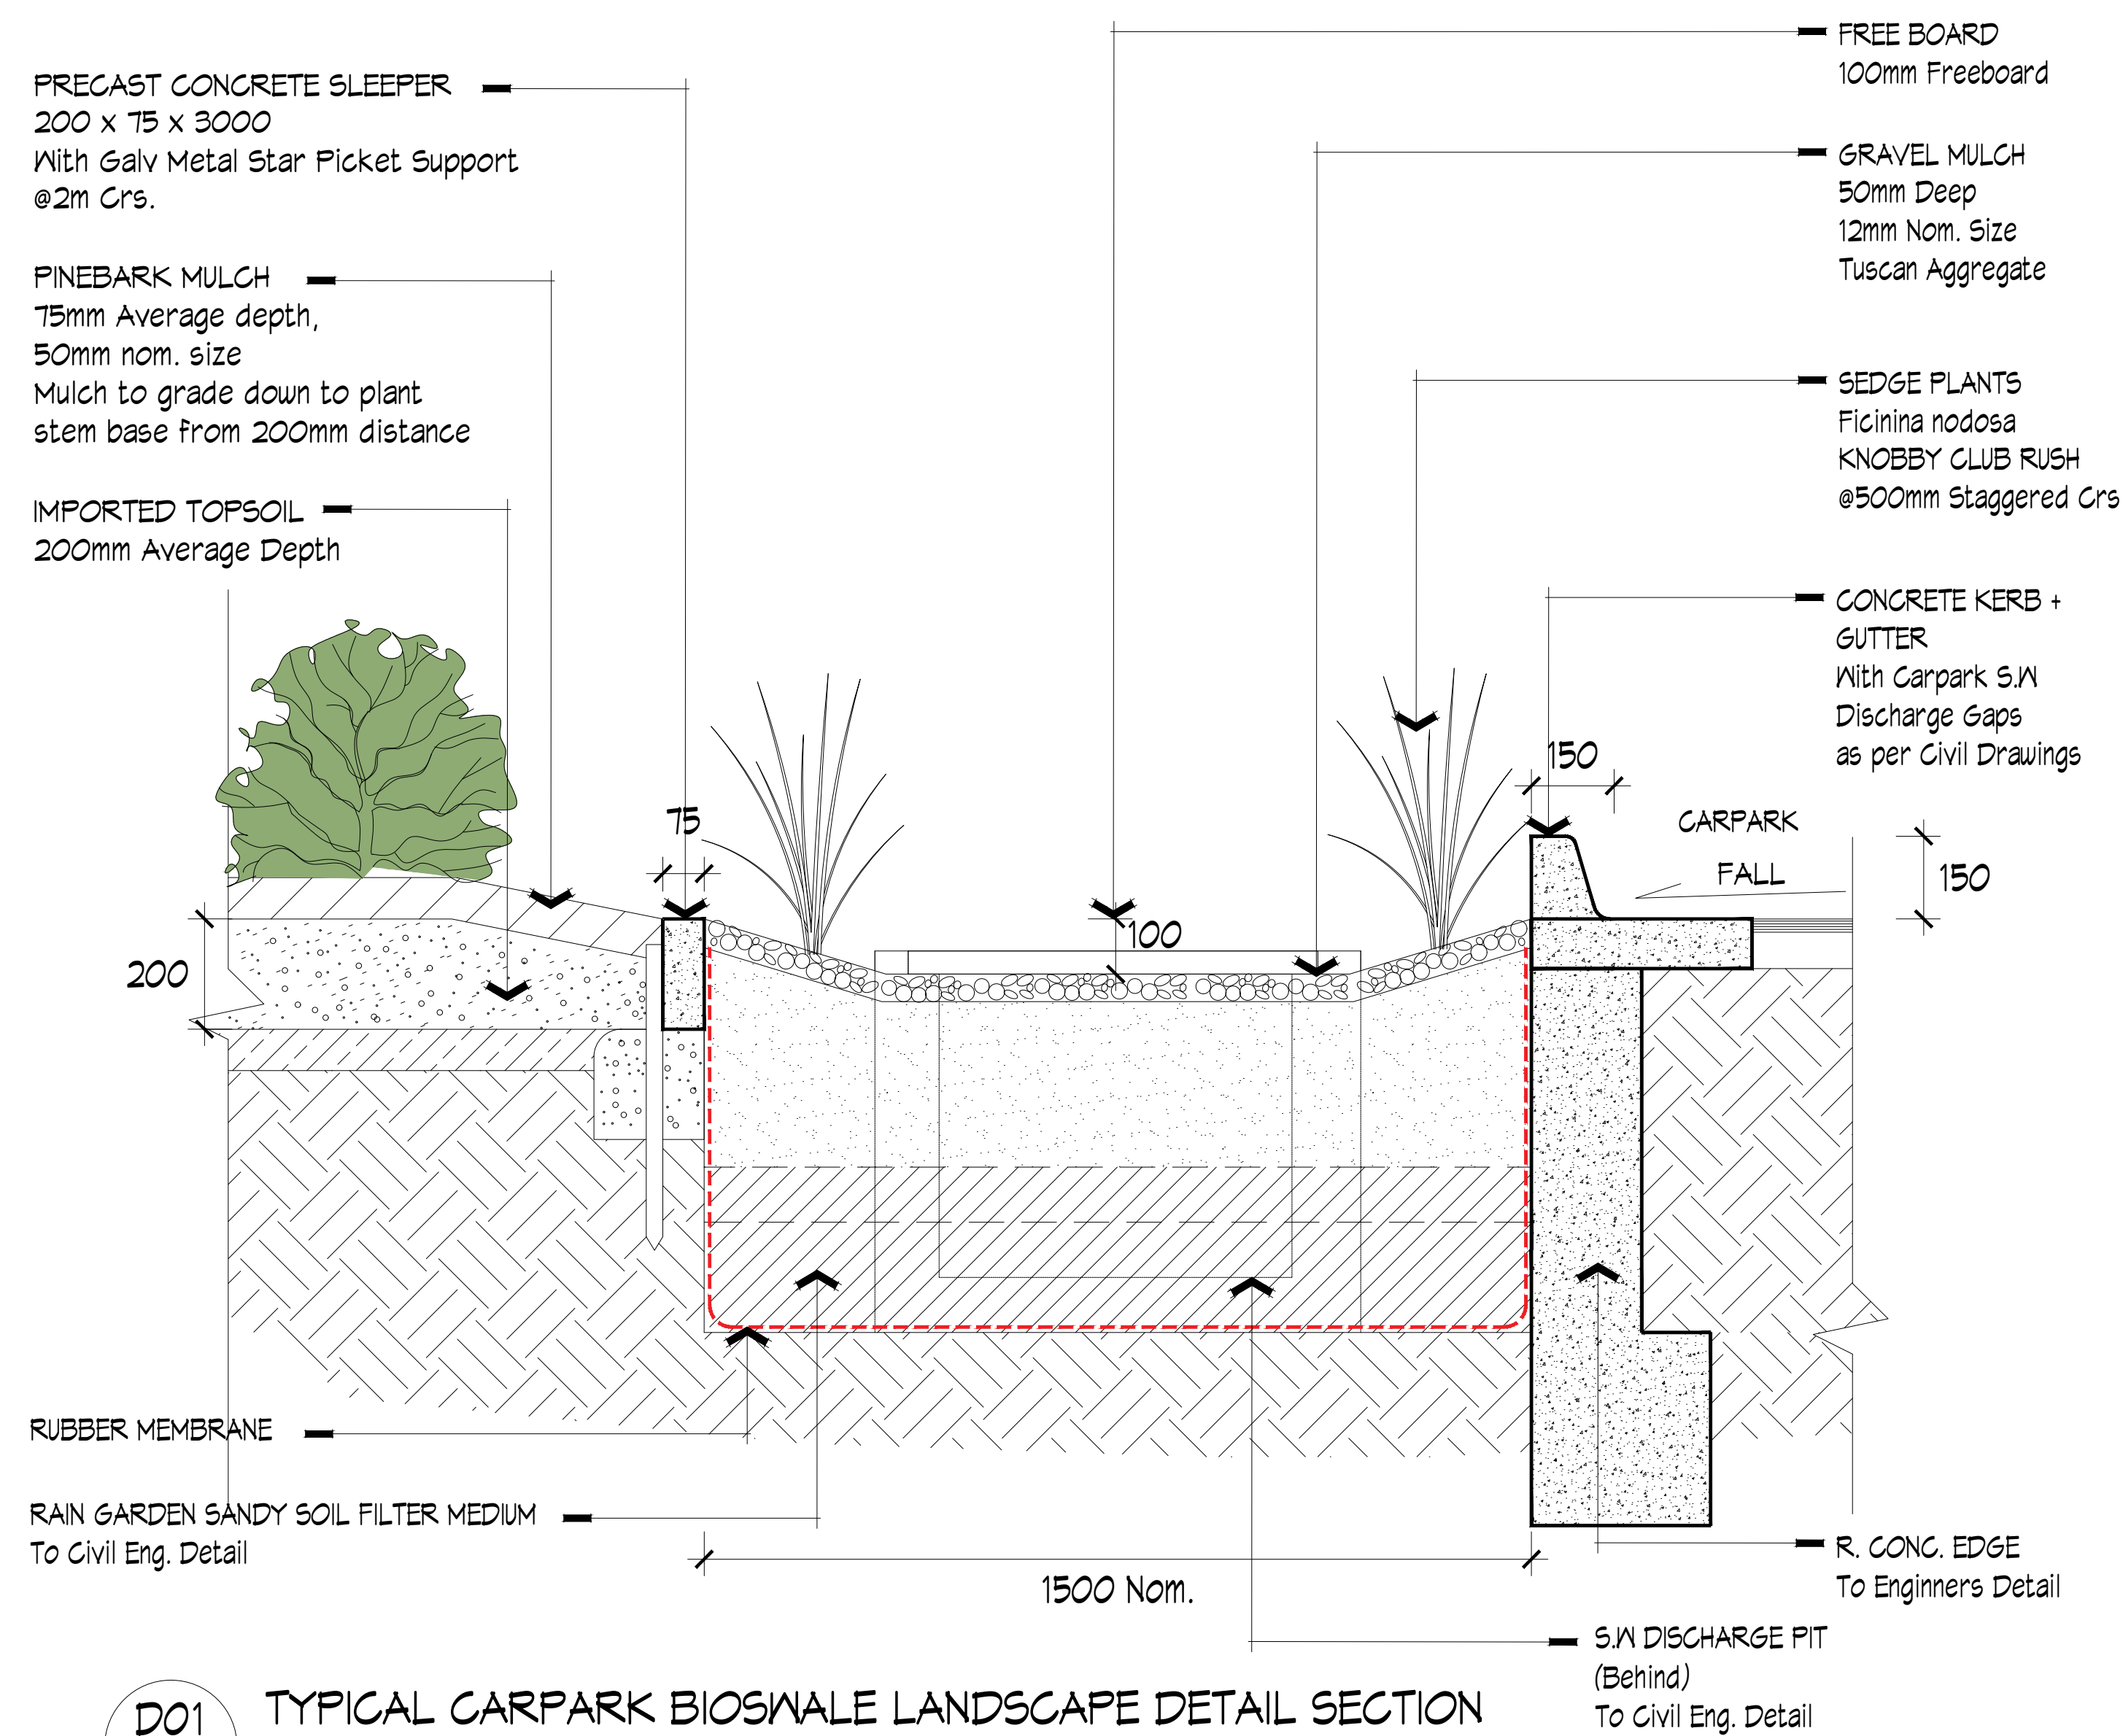


D01 TYPICAL CARPARK BIOSWALE LANDSCAPE DETAIL SECTION
Scale 1:10 @ B1 Size

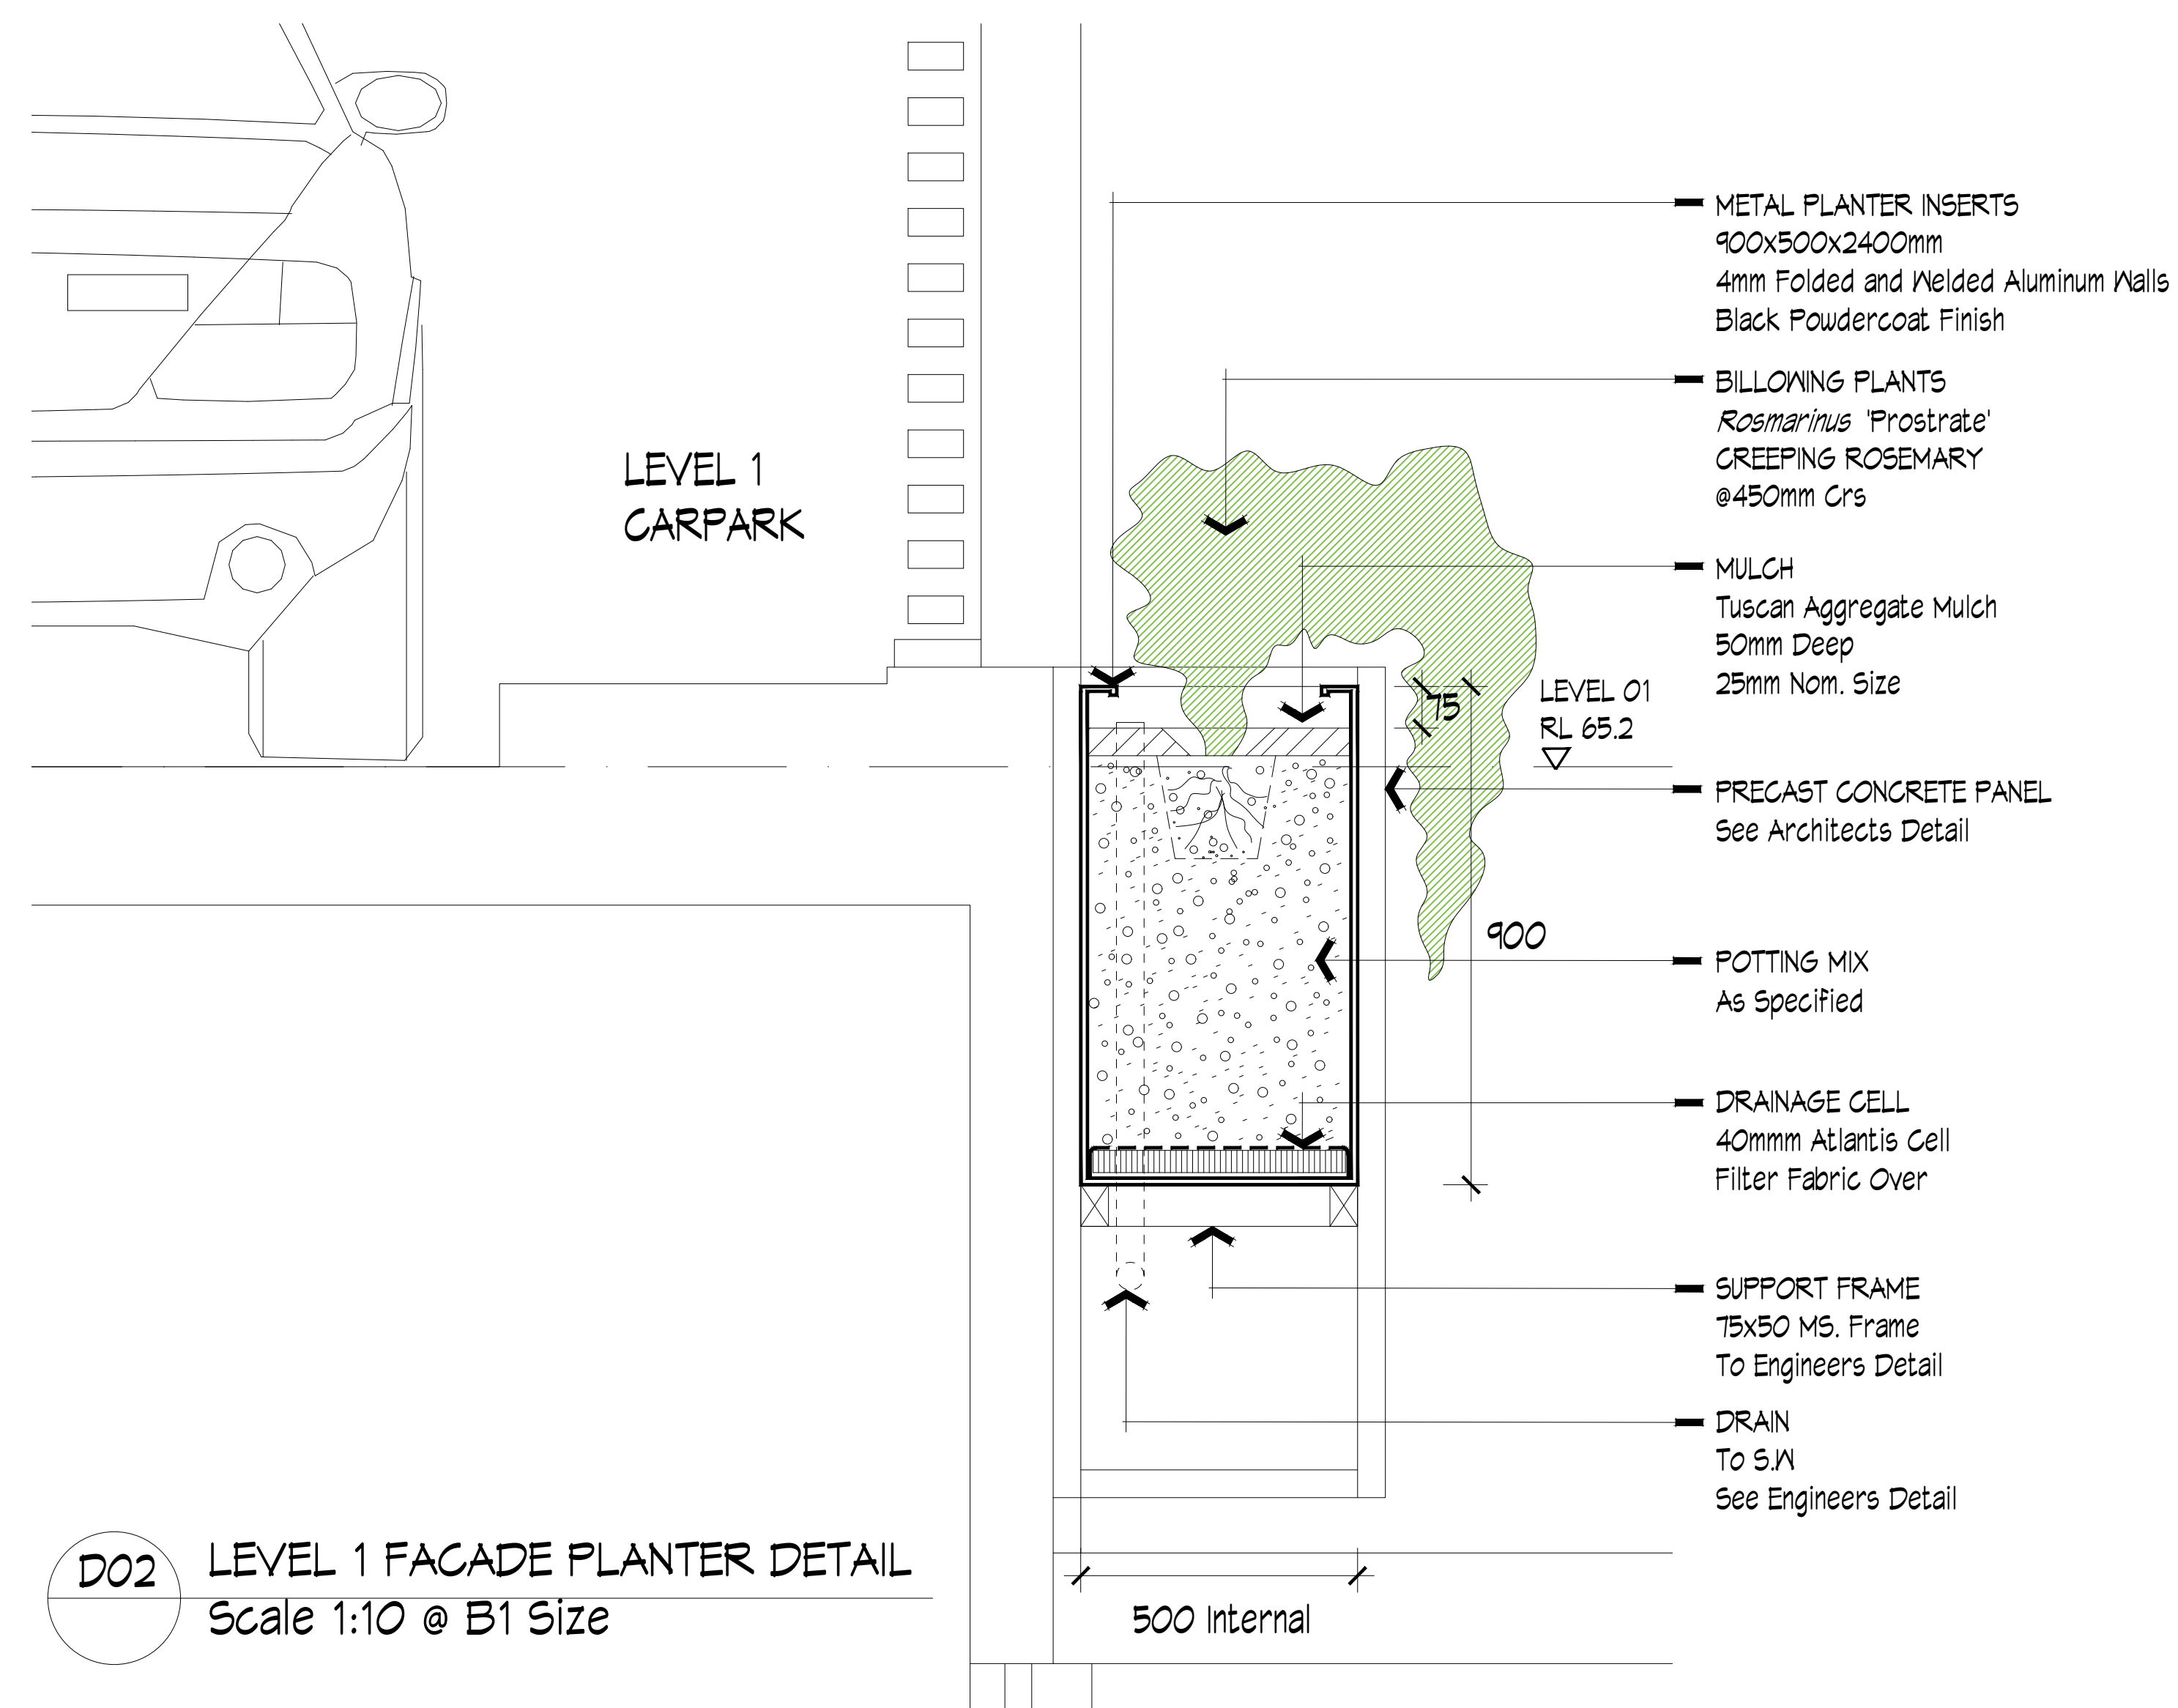

D02 LEVEL 1 FACADE PLANTER DETAIL
Scale 1:10 @ B1 Size

NOTE: REFER TO CIVIL DRAWINGS FOR BIO-RETENTION MEDIA SPECIFICATION AND DETAILS











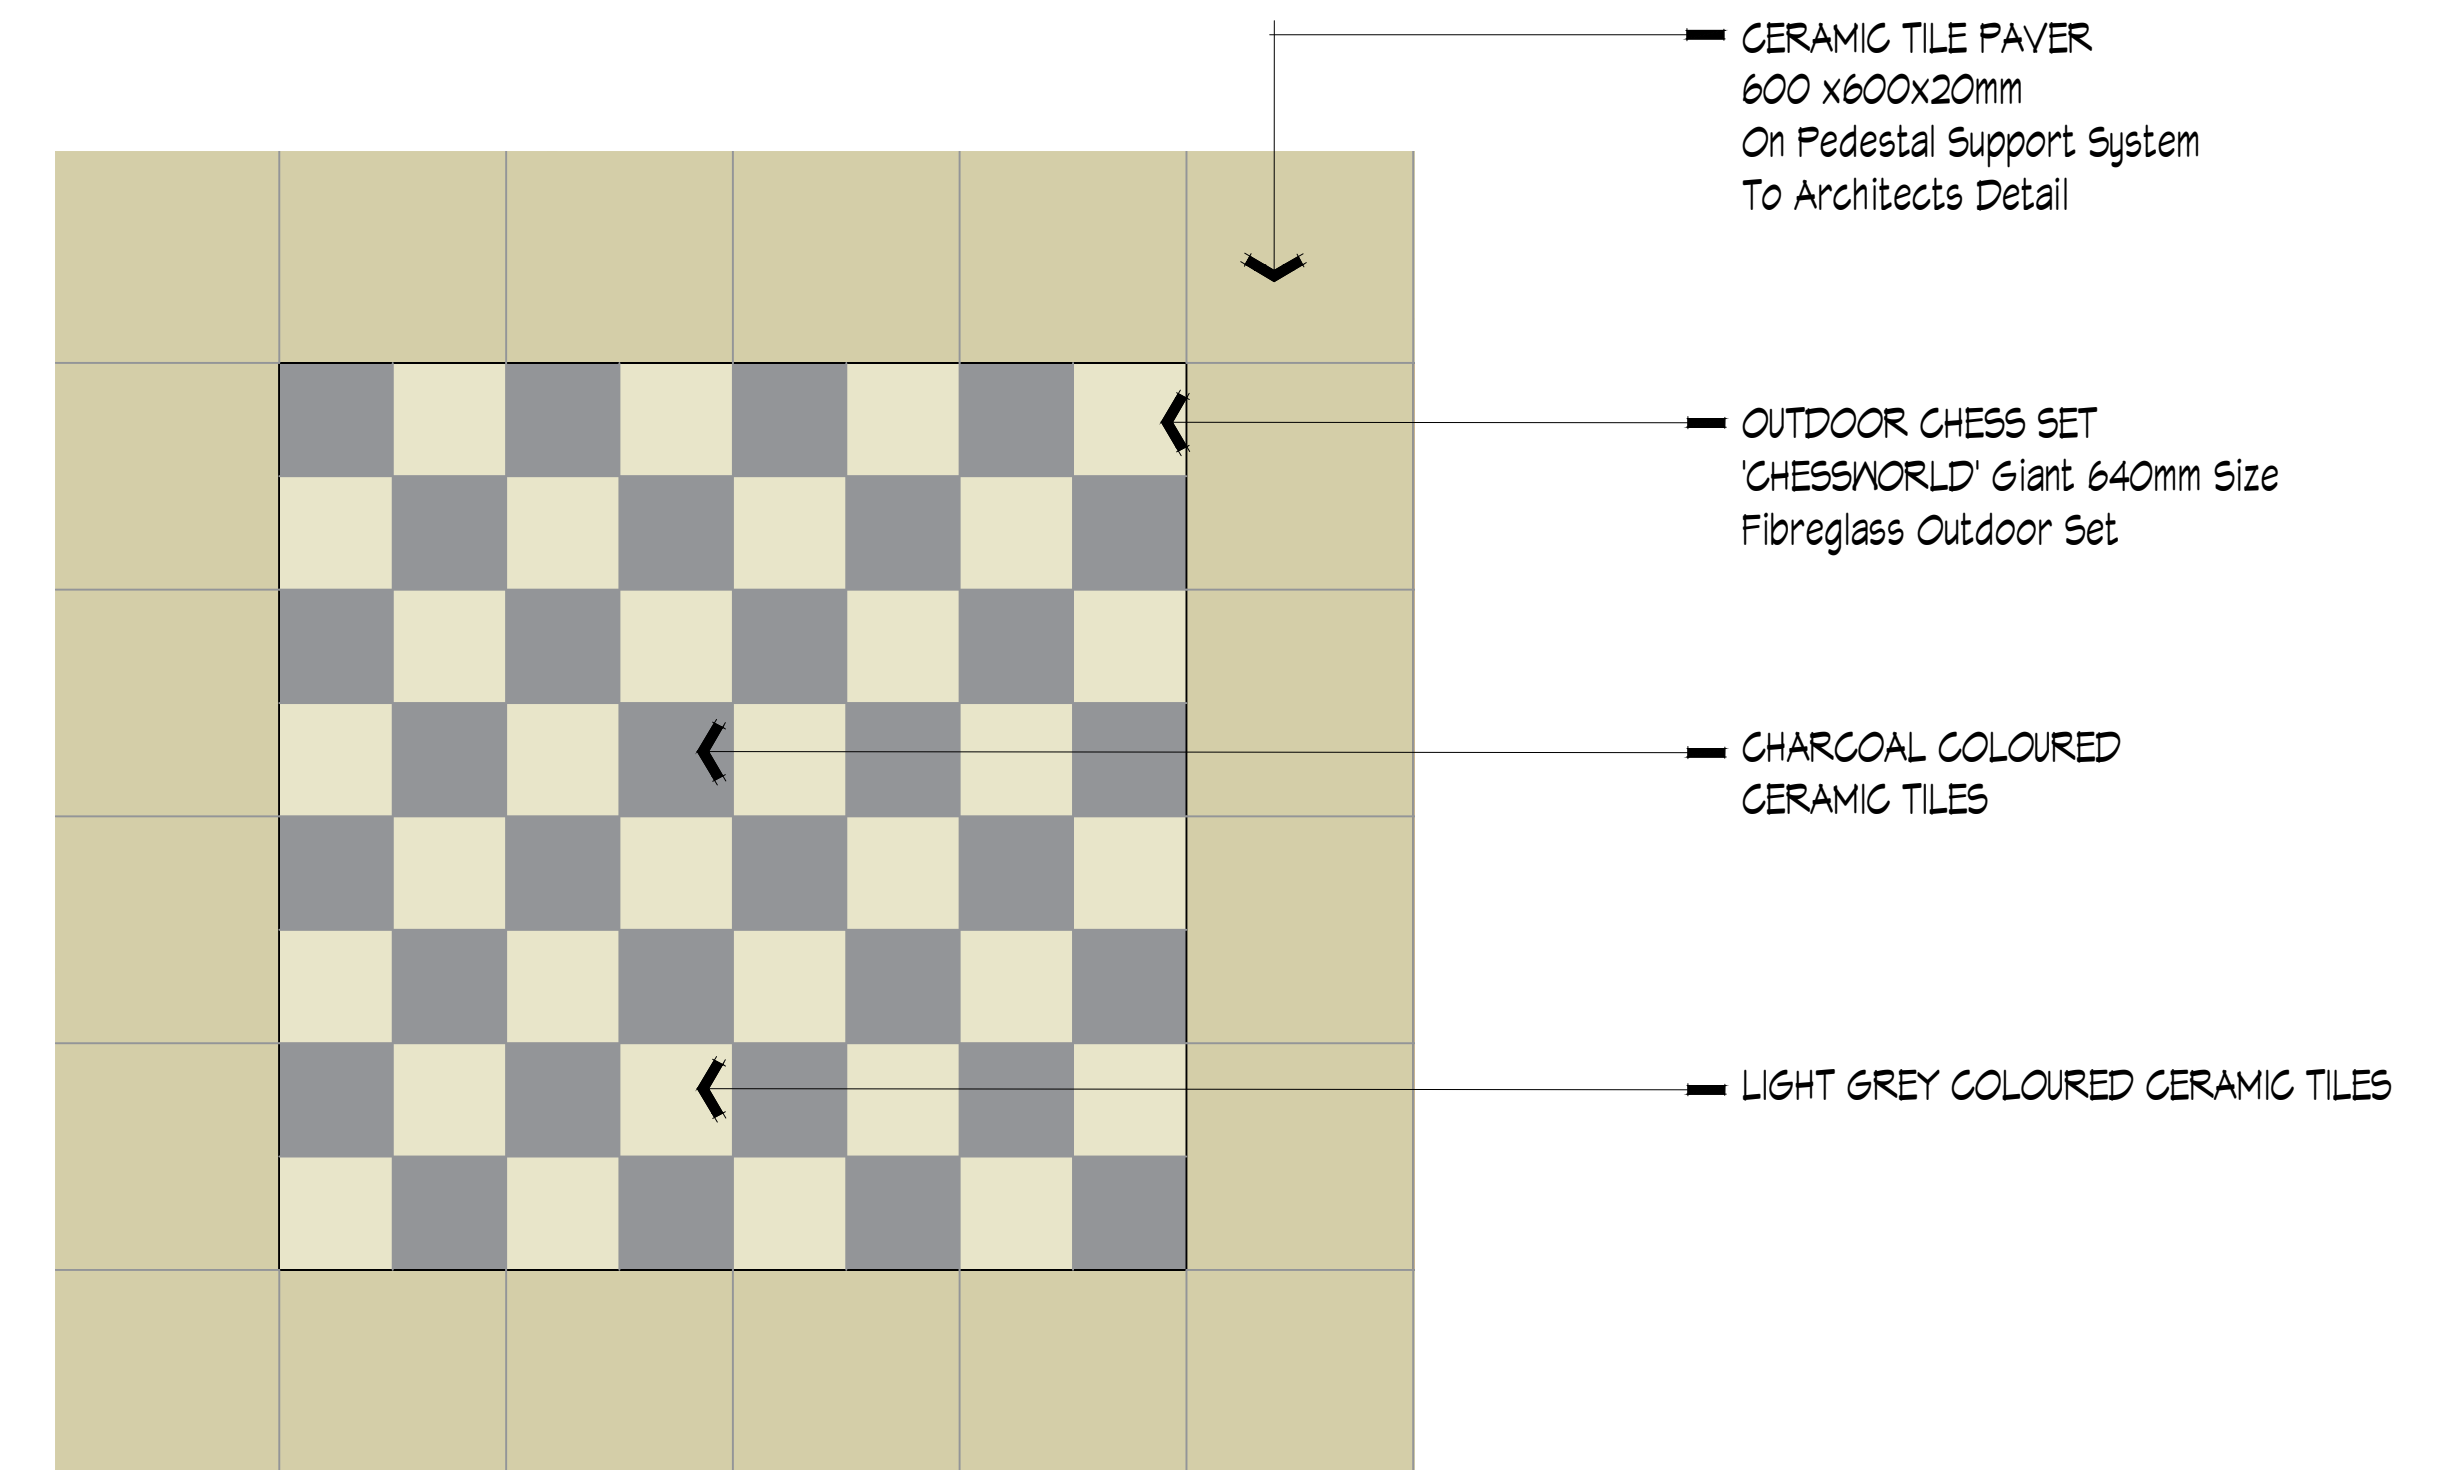


OUTDOOR CHESS GAME PIECES
'CHESS WORLD' 640mm GIANT FIBREGLASS SET



D03 LEVEL 2 OUTDOOR CHESS SET DETAIL
Scale 1:20 @ B1 Size

REV NO.	ISSUE	DATE
A	FOR REVIEW	MAR. 2025
B	FOR REVIEW	APR. 2025
C	FOR PLANNING	MAY. 2025

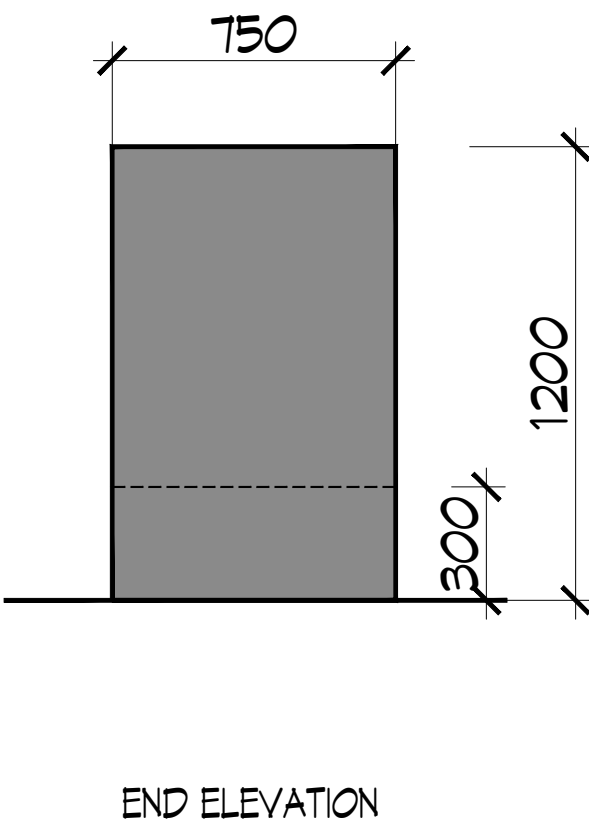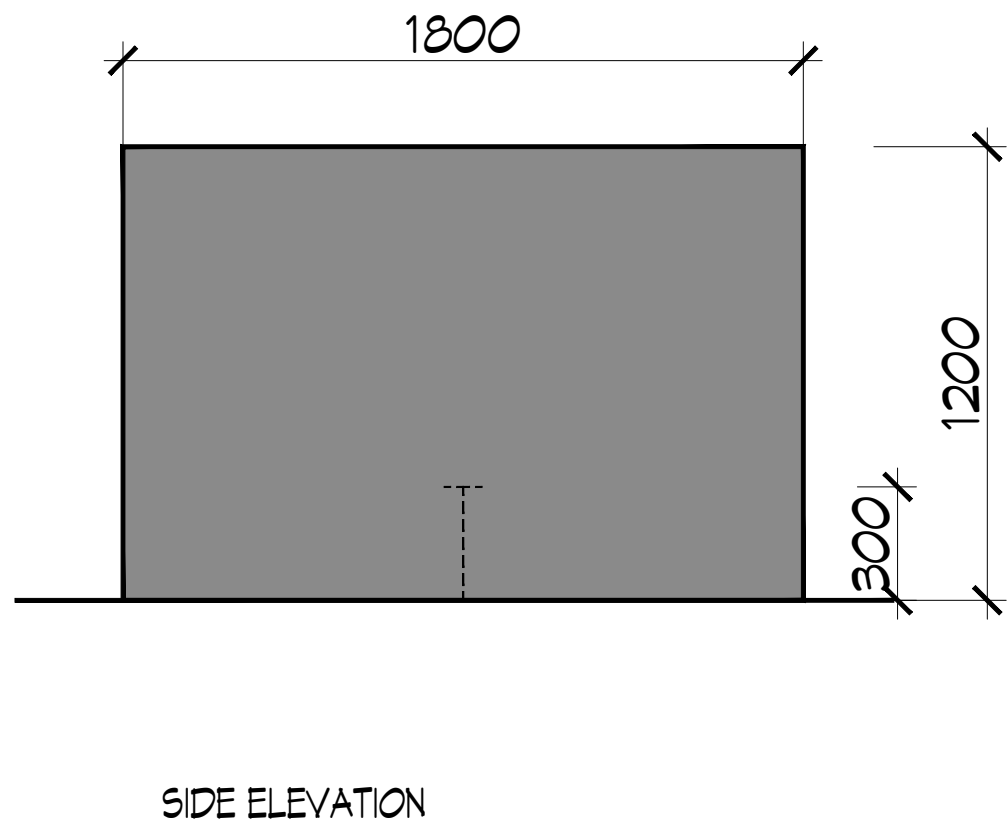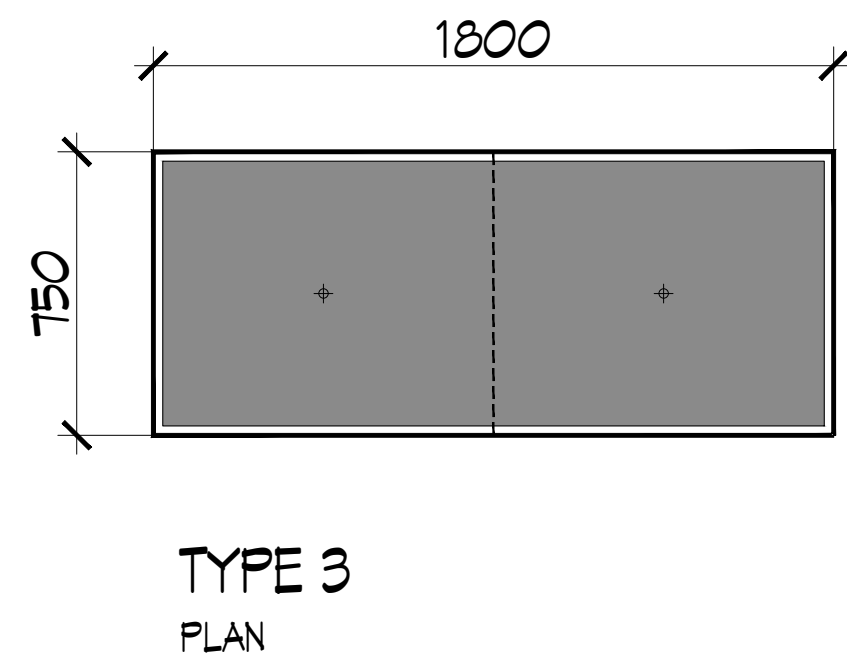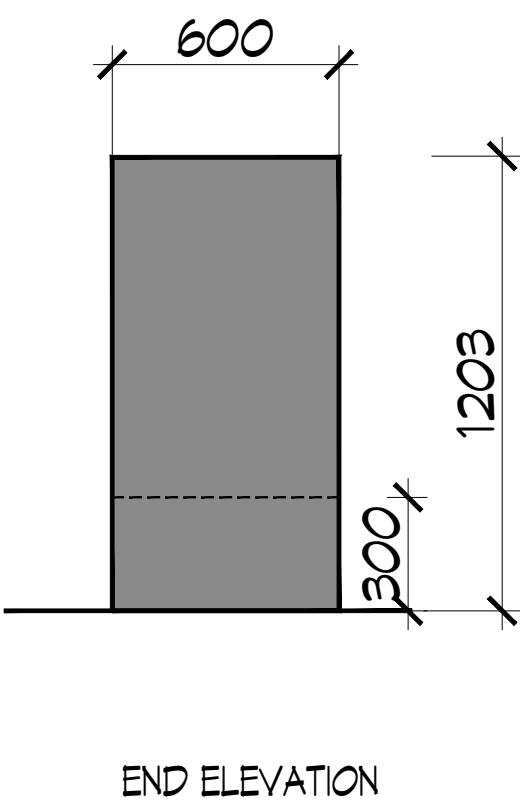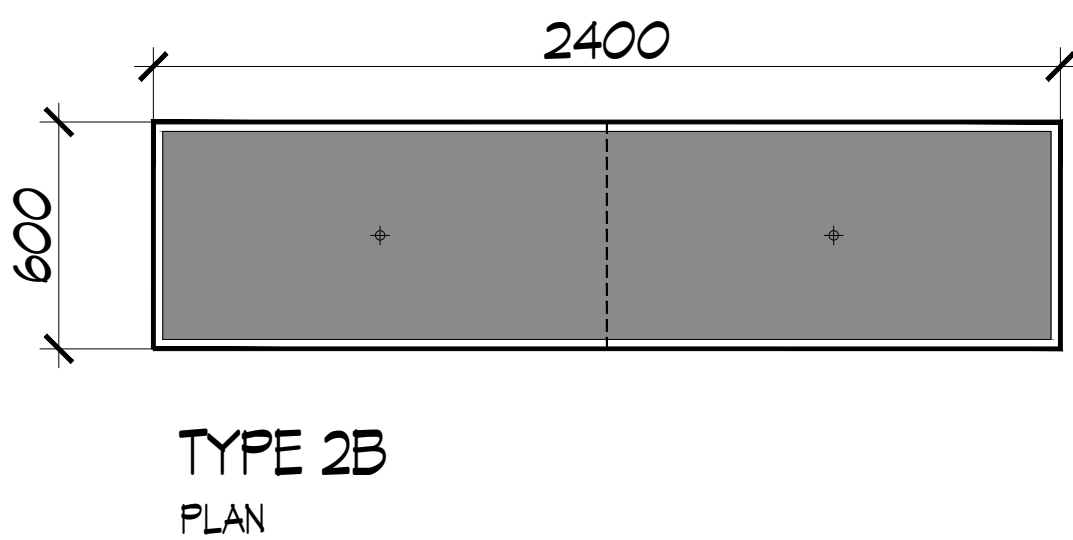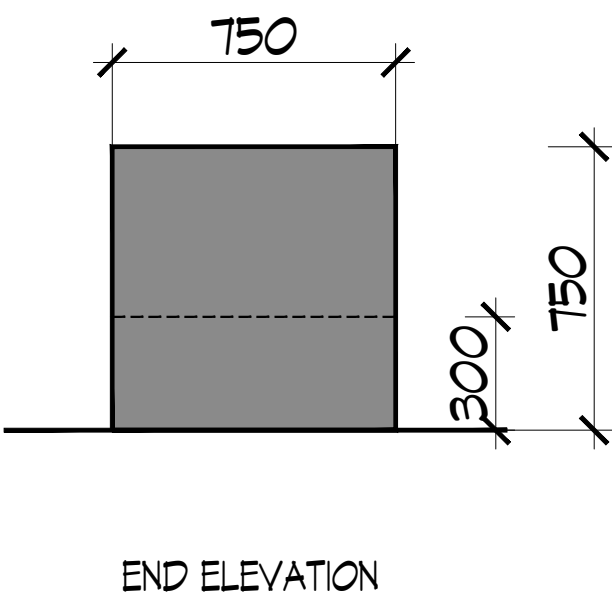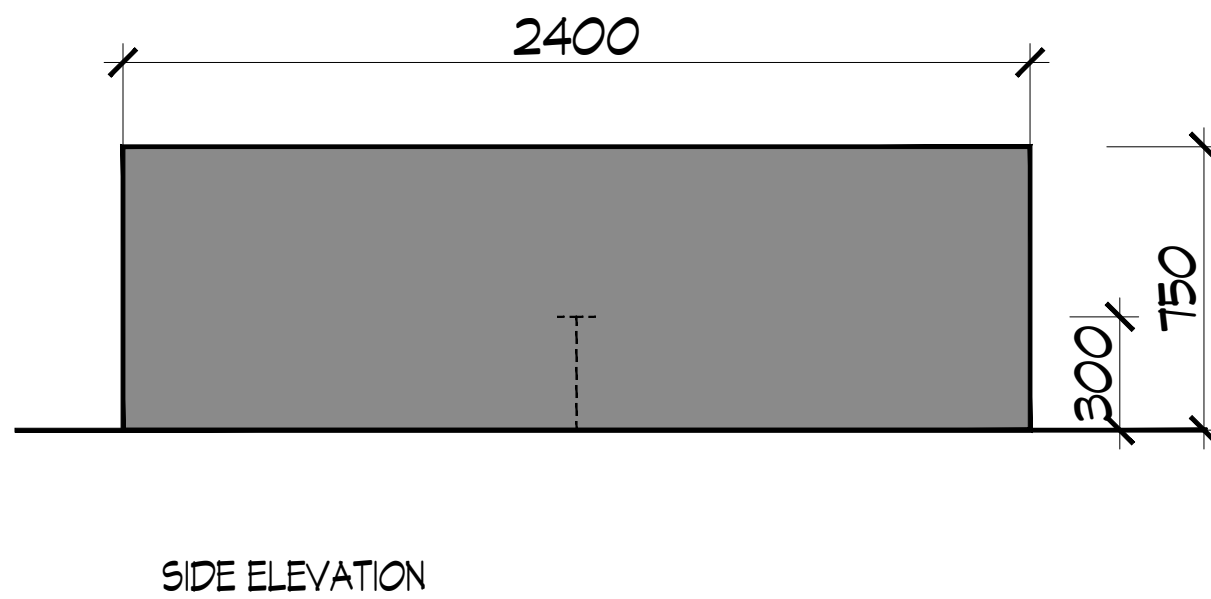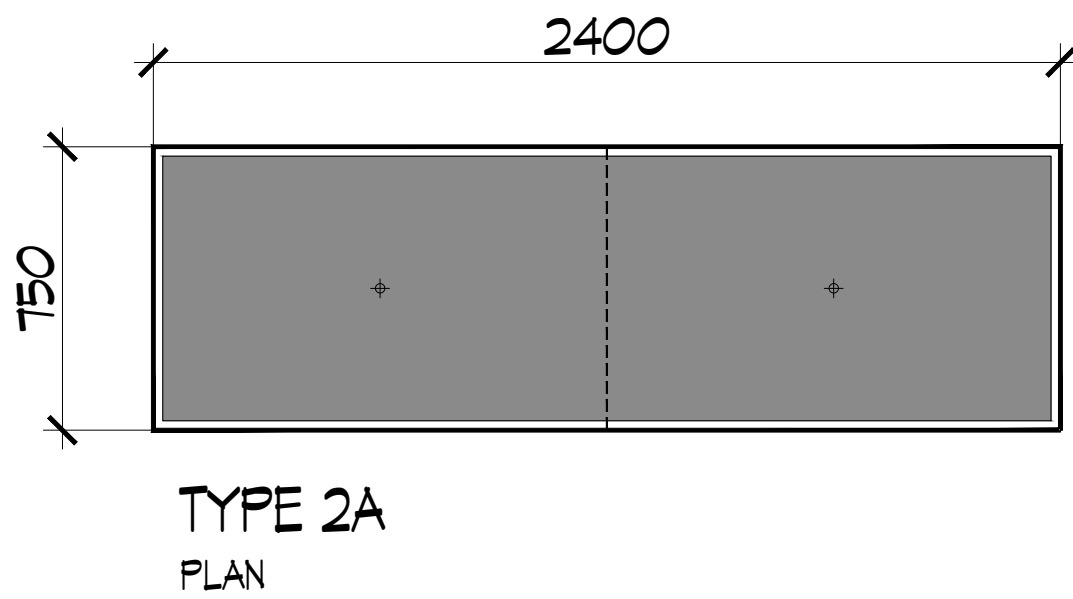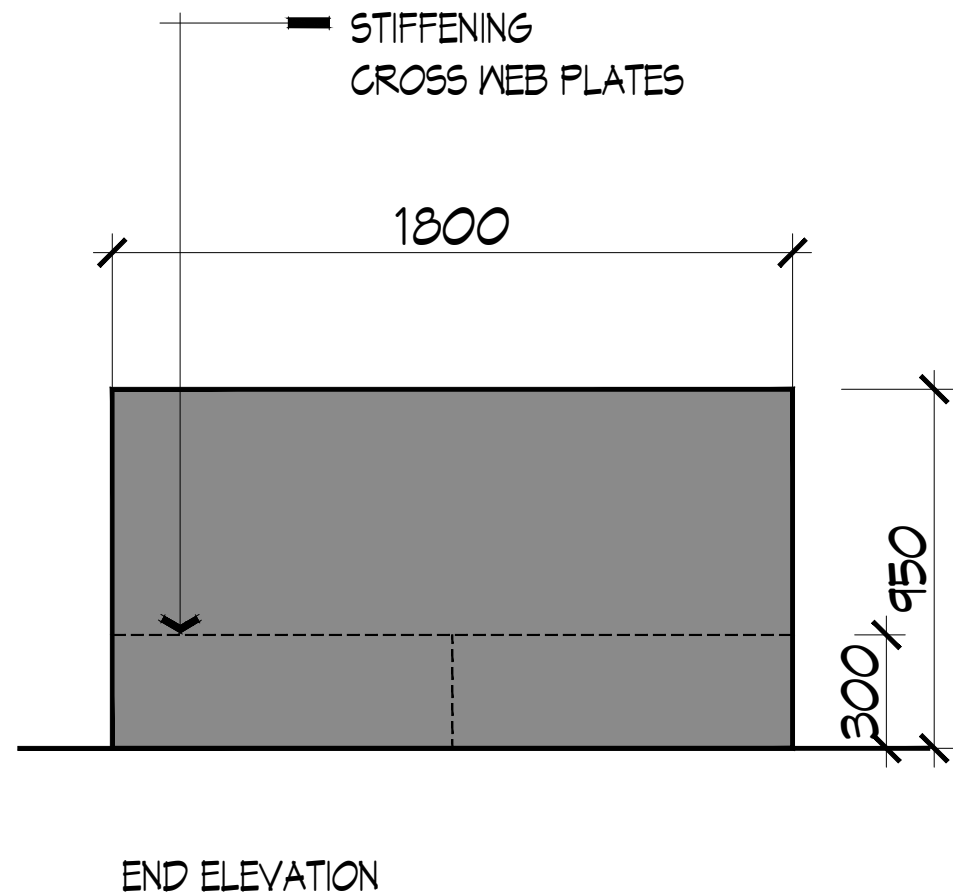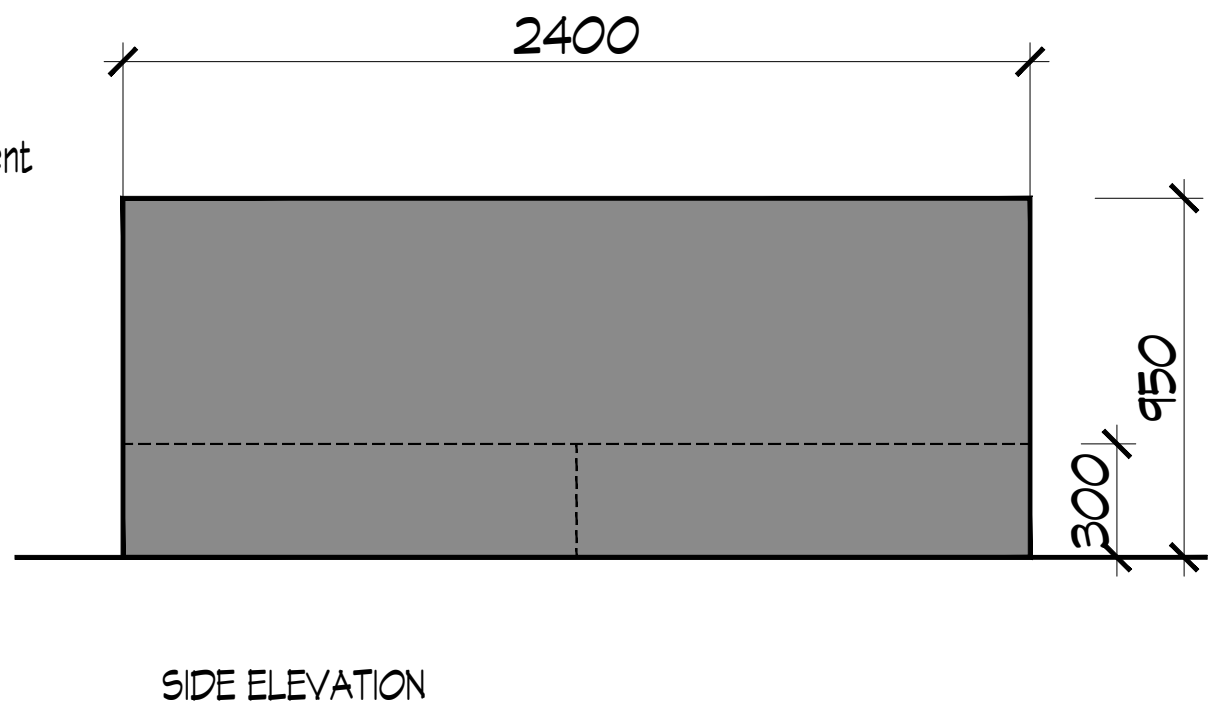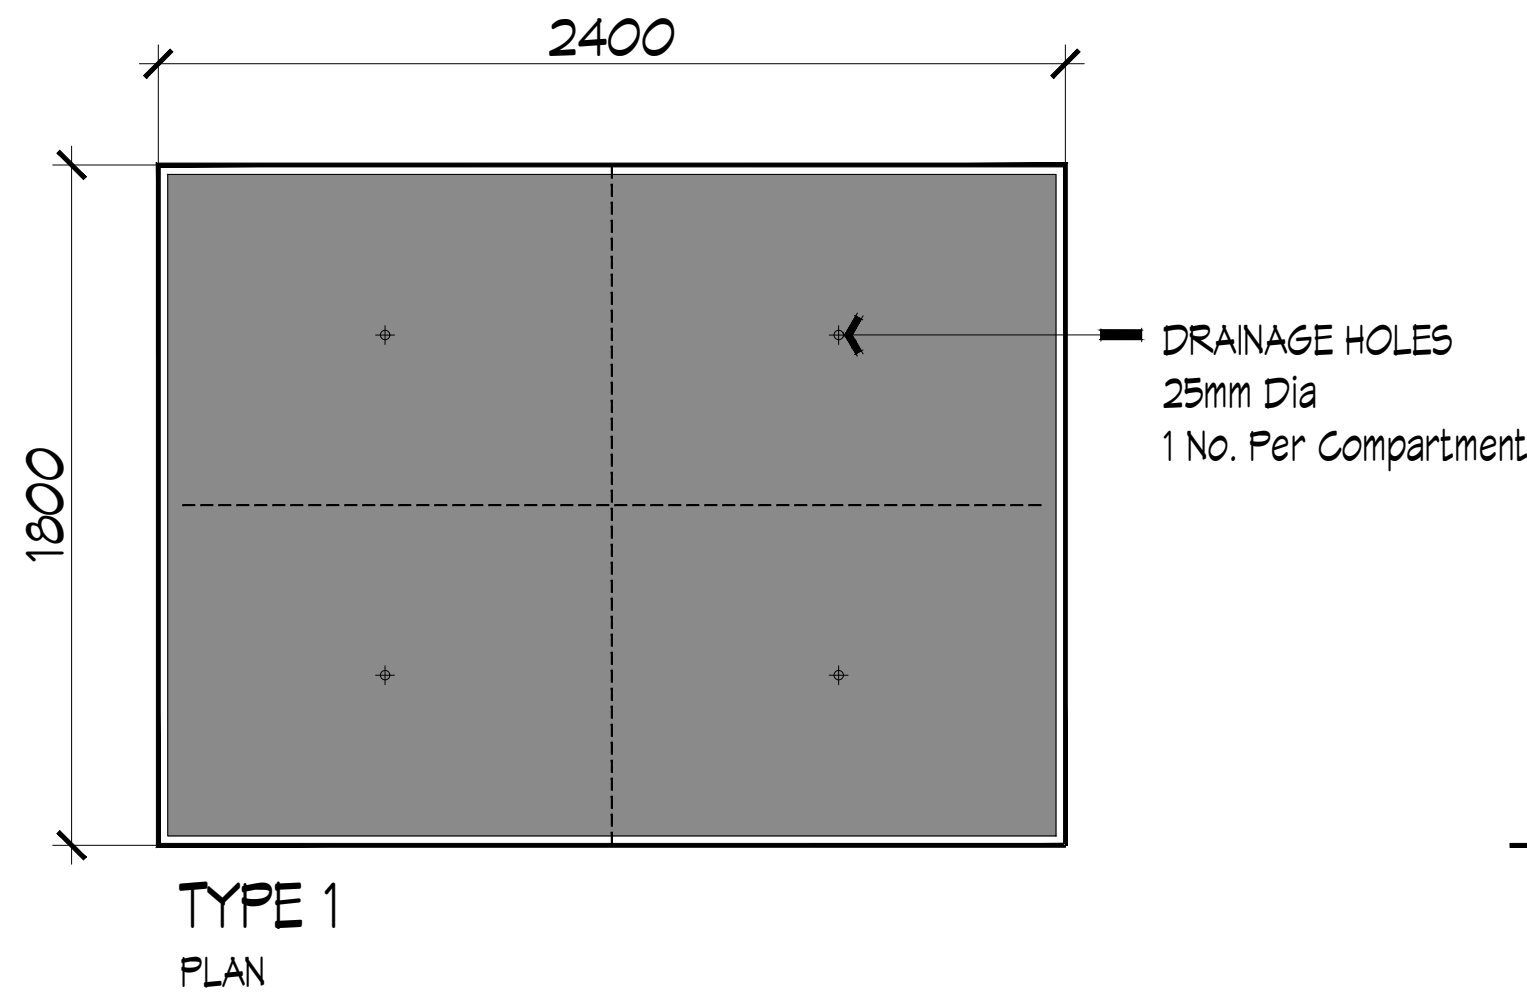

LEVEL 2 MODULAR PLANTER DETAILS
Scale 1:20 @ B1 Size

NOTE: CONTRACTOR TO PROVIDE SHOP DRAWINGS FOR ALL METAL PLANTERS, FOR THE REVIEW, AND APPROVAL OF THE SUPERINTENDENT, AT LEAST EIGHT (8 NO.) WEEKS PRIOR TO THE INTENDED TIME OF SUPPLY AND INSTALLATION.




Project
FIELDWORX
HOUSE

Drawing Title
LANDSCAPE DETAIL
SHEET 6 - LEVEL 2 METAL
PLANTERS


Scale	Date	
As Shown @ B1	MAY 2025	
Project Number	File/Drawing Number	Revision
2194	LDD 17	C

ADVERTISED COPY - CITY OF MONASH
This copied document is made available for the sole purpose of enabling its consideration and review as part of a planning process under the Planning and Environment Act. The document must not be used for any purpose which may breach copyright.


REV NO.	ISSUE	DATE
A	FOR REVIEW	MAR. 2025
B	FOR REVIEW	APR. 2025
C	FOR PLANNING	MAY. 2025

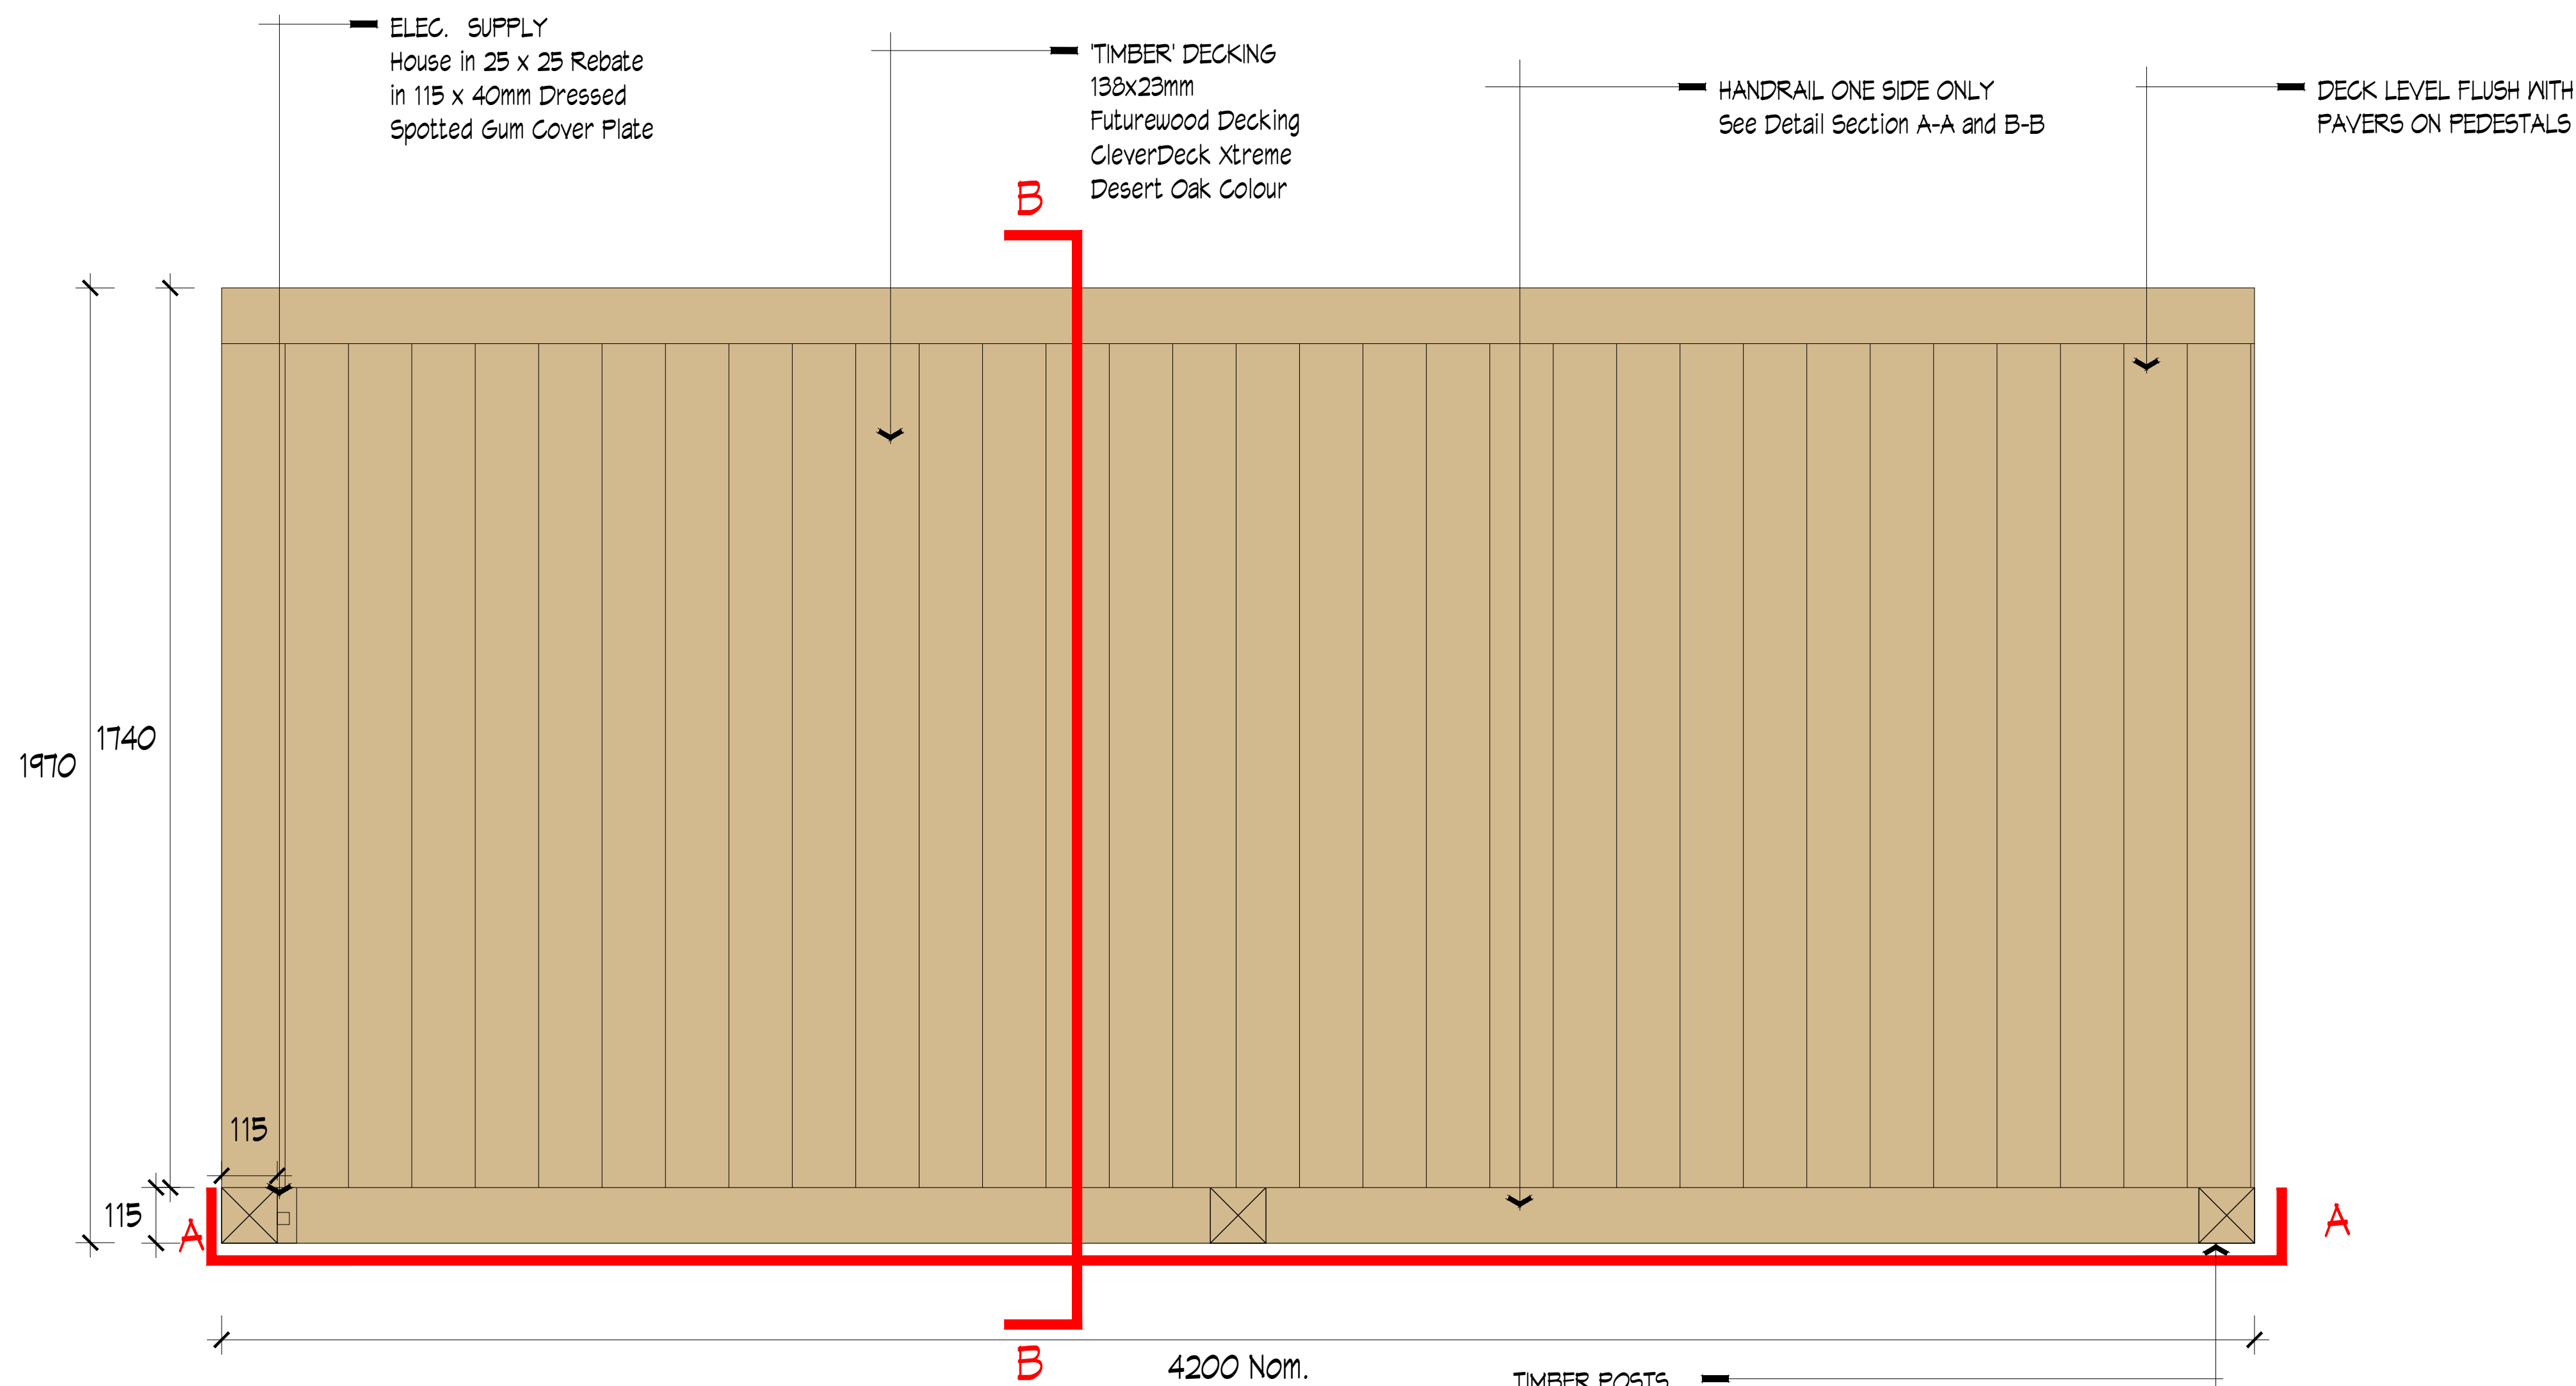

D01 ZEN GARDEN TIMBER BRIDGE DETAIL PLAN
Scale 1:10 @ B1 Size

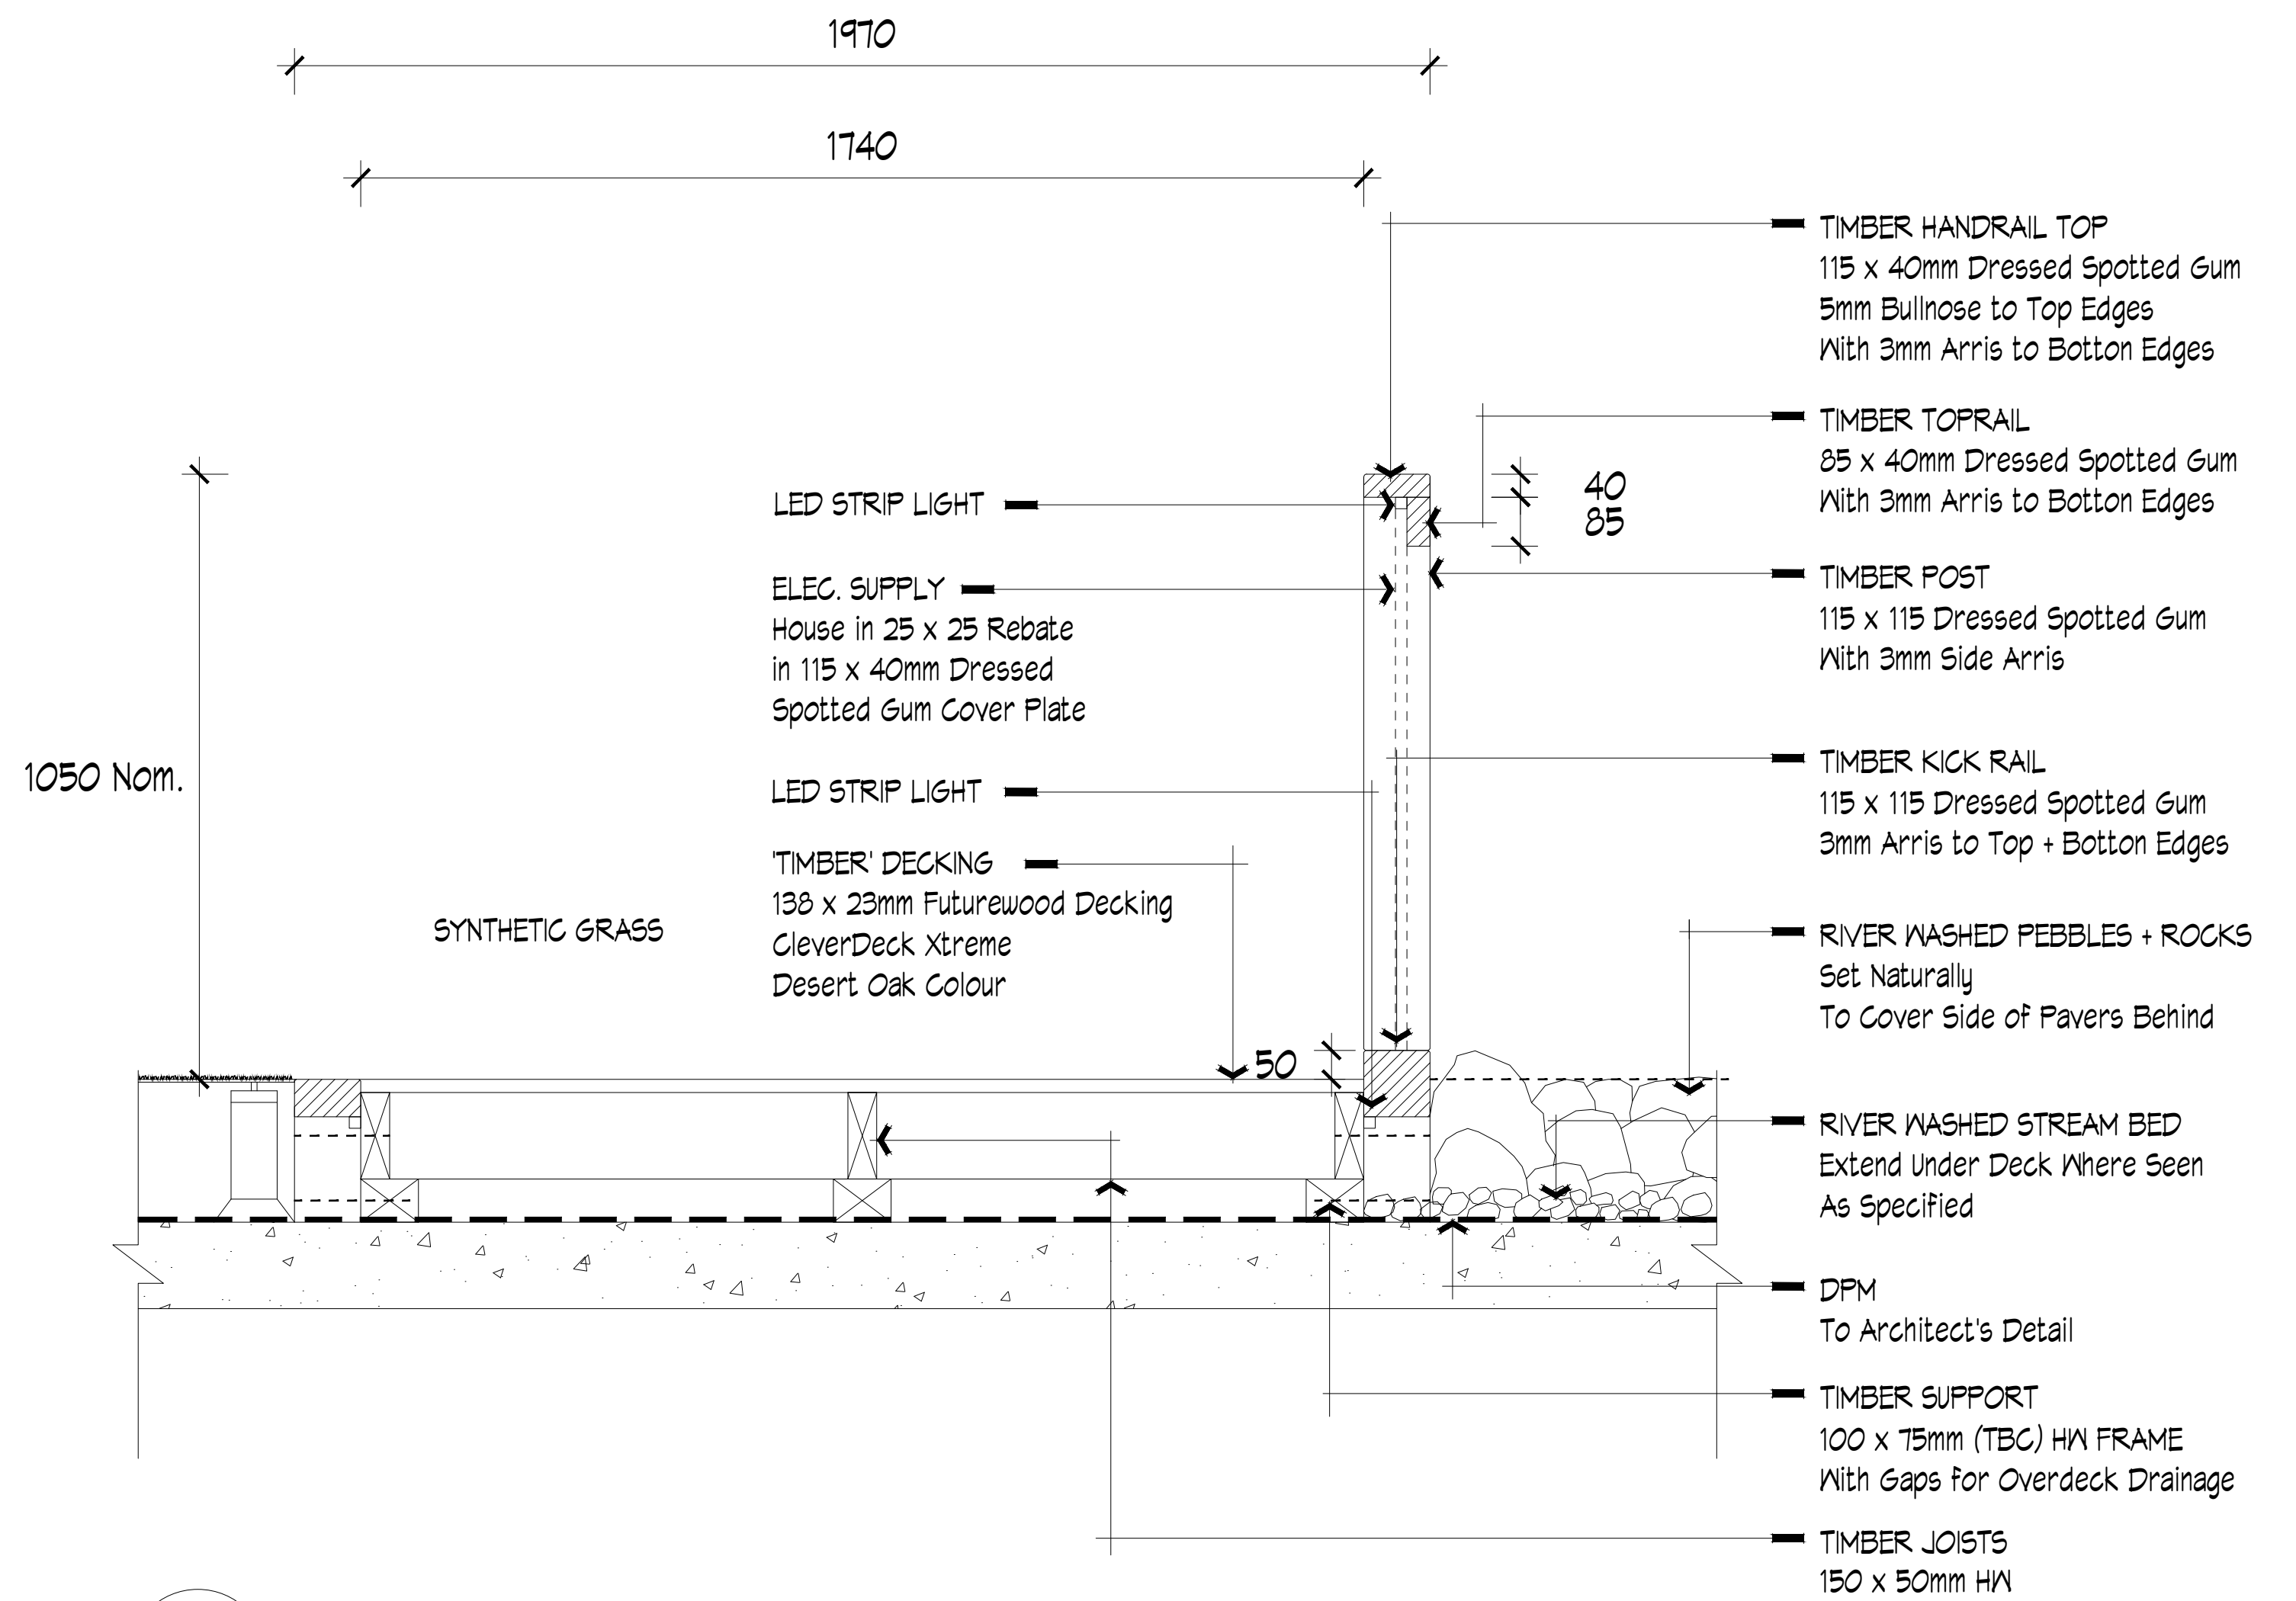

D03 ZEN GARDEN TIMBER BRIDGE DETAIL SECTION B-B
Scale 1:10 @ B1 Size

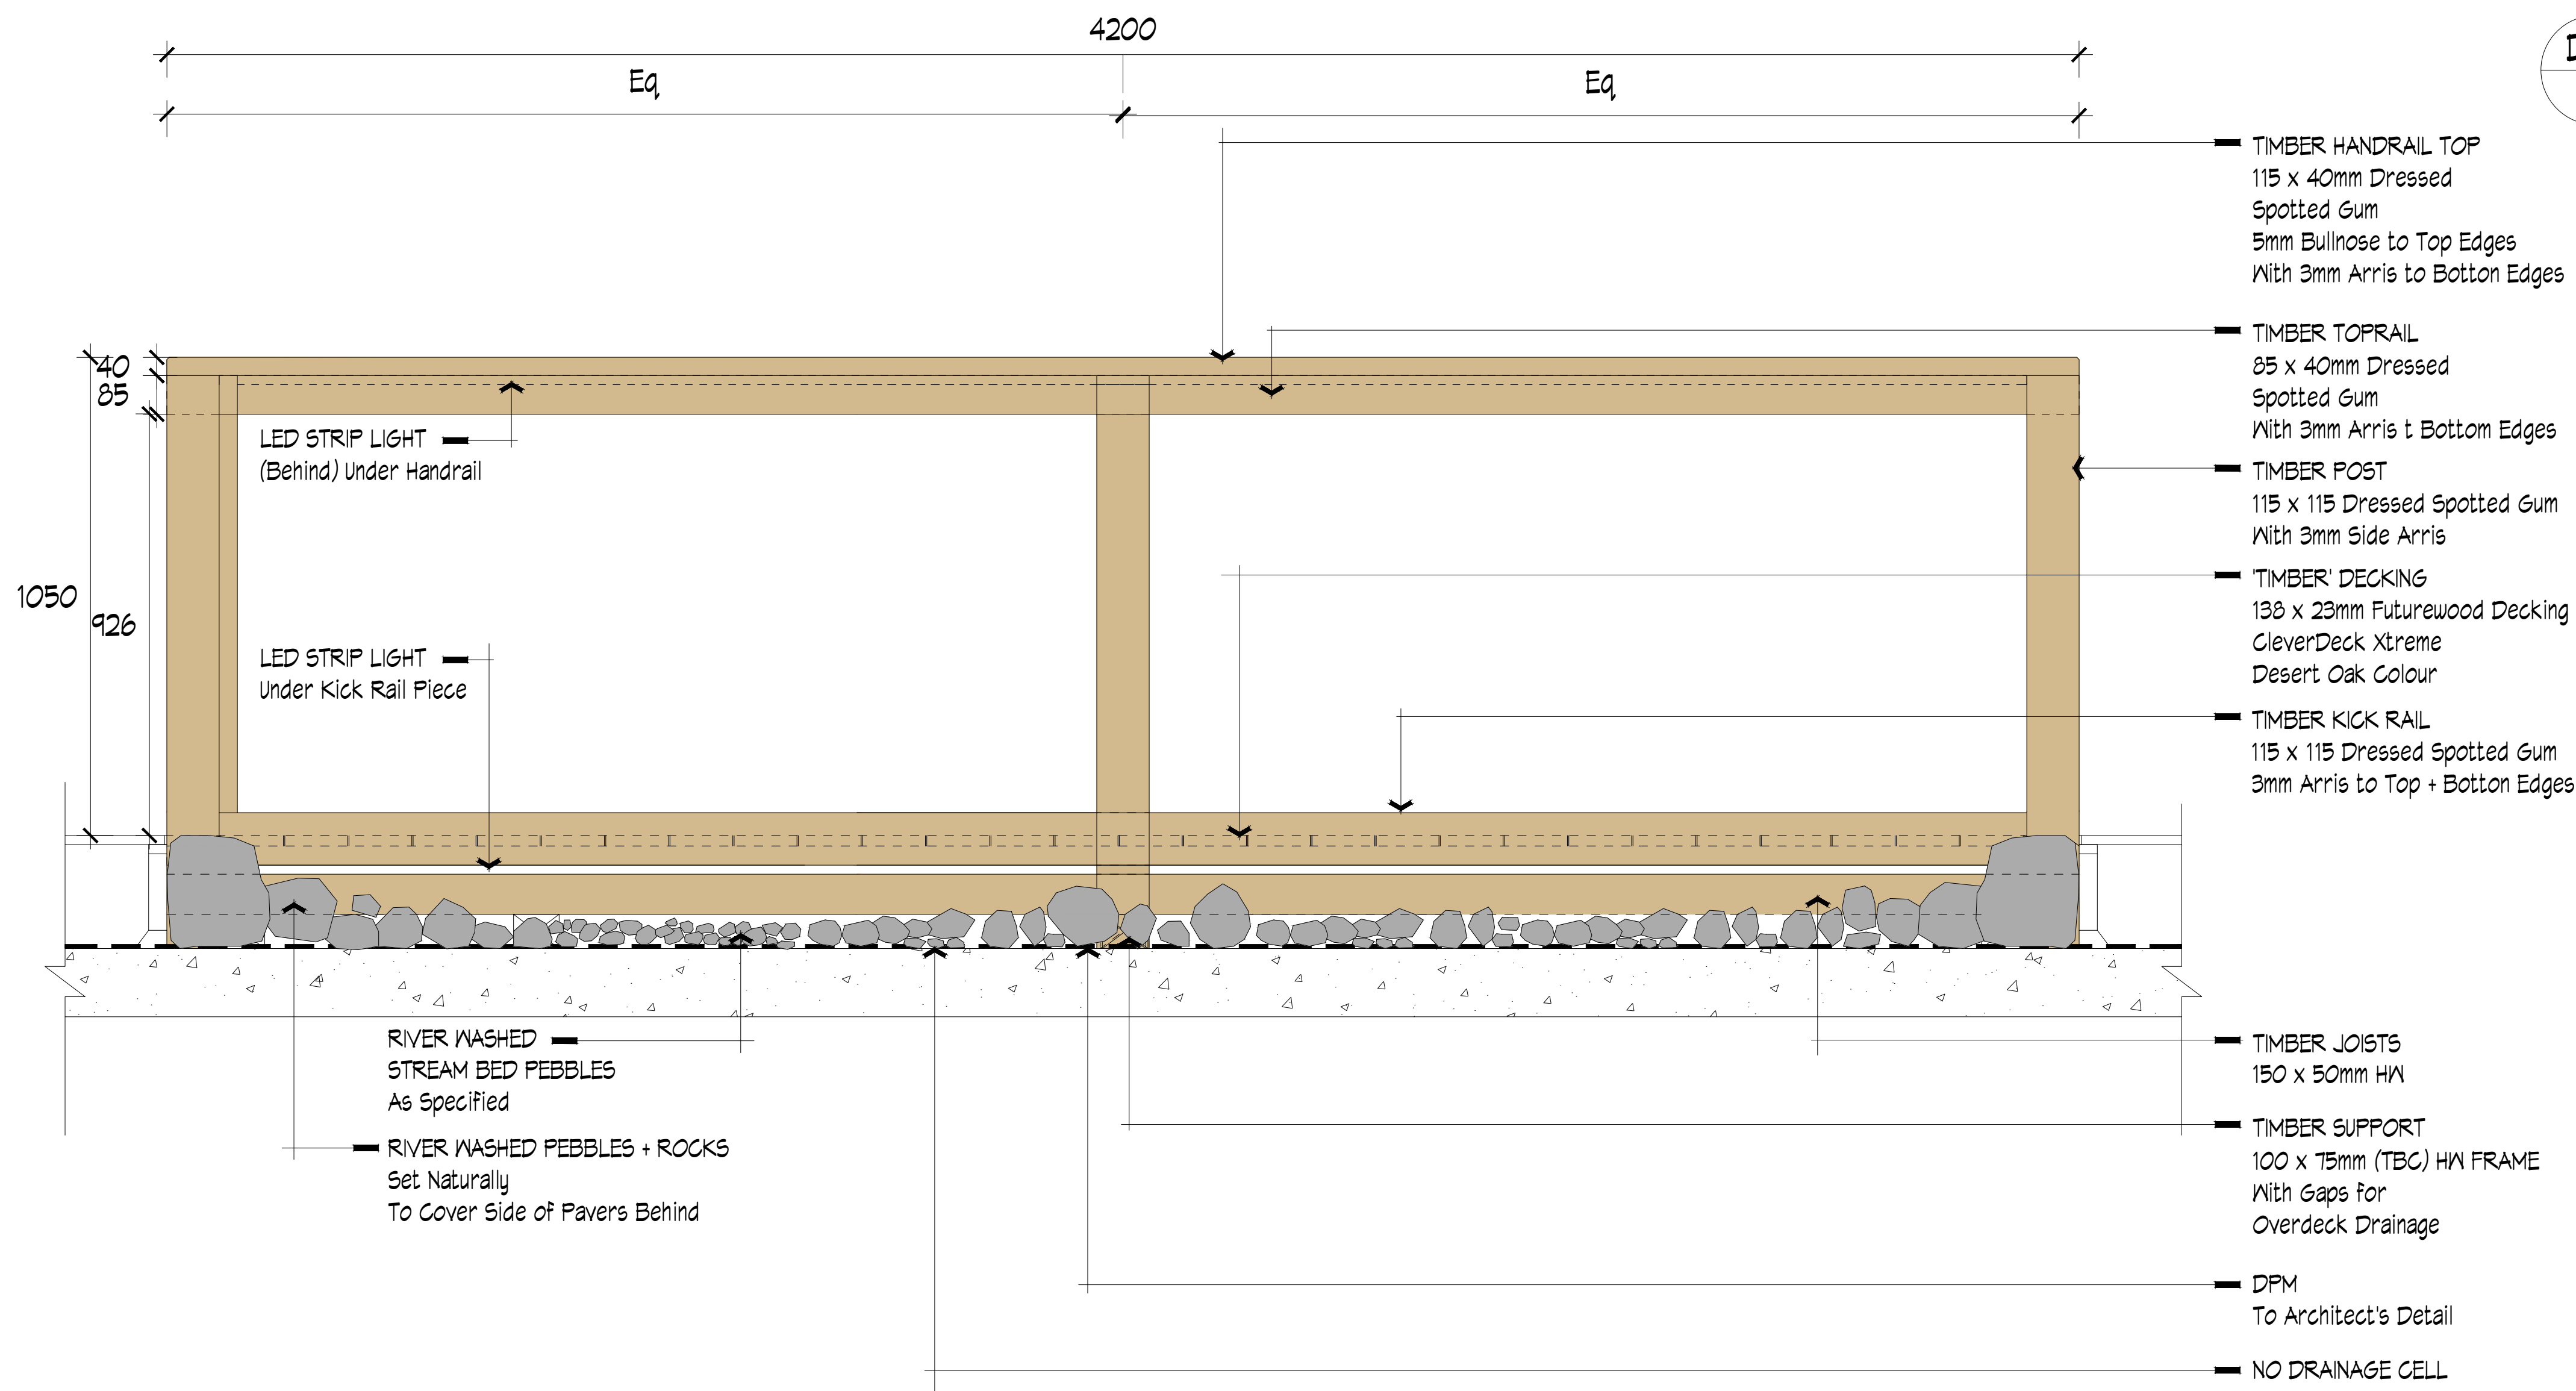

D02 ZEN GARDEN TIMBER BRIDGE DETAIL SECTION A-A
Scale 1:10 @ B1 Size

Pellicano

i2c

FORMium
LANDSCAPE ARCHITECTS
URBAN DESIGNERS

Project

FIELDWORX
HOUSE

Drawing Title

LANDSCAPE DETAIL
SHEET 8 - LEVEL 2
TIMBER BRIDGE

Scale

As Shown @ B1 MAY 2025

Project Number

2194

File/Drawing Number

LDD 19

Revision

C

REV NO.	ISSUE	DATE
A	FOR REVIEW	MAR. 2025
B	FOR REVIEW	APR. 2025
C	FOR PLANNING	MAY. 2025

TABLE BATTENS
65 x 40 mm FutureWood Enviroslat
5 mm Nom Gaps
Pencil Round Edges
Battens Fixed From Underside

BENCH SEAT
65x 40mm FutureWood Enviroslat
5mm Nominal Gaps
Pencil Round Edges
Battens Fixed From Underside

FRAME
75 x 10 mm Galv. MS Flat
Powder Coated Steel Frame
Satin Black Colour
Securely Adhesive Fix to
Pedestal Pavers
To Supplier Instructions

FRAME
75 x 10 mm Galv. MS Flat
Powder Coated Steel Frame
Satin Black Colour
Securely Adhesive Fix to
Pedestal Pavers
To Supplier Instructions

TOP GUSSET
75 mm x 10 mm Galv. MS Flat
Integral With Frame
Powdercoated to Match

D01 LEVEL 2 TABLE AND SEAT DETAIL
Scale 1:10 @ B1 Size

BENCH SEAT
65x 40mm FutureWood Enviroslat
5mm Nominal Gaps
Pencil Round Edges
Battens Fixed from Underside

FRAME
75 x 10 mm Galv. MS Flat
Powder Coated Steel Frame
Satin Black Colour
To Supplier Instructions

TOP GUSSET
75 mm x 10 mm Galv. MS Flat
Integral With Frame
Powdercoated to Match

D02 TYPICAL BENCH DETAIL
Scale 1:10 @ B1 Size

END CORNERS
All End Corners to
Seat Benches and Tables
be Rounded
with 5mm Radius

BENCH SEAT BATTENS
65 x 40 mm FutureWood Enviroslat
5 mm Nom Gaps
Pencil Round Edges
Battens Fixed From Underside

SEAT + TABLE BATTENS
65 x 40 mm FutureWood Enviroslat
5 mm Nom Gaps
Pencil Round Edges
Battens Fixed From Underside

FRAME
75 x 10 mm Galv. MS Flat
Powder Coated Steel Frame
Satin Black Colour

ANGLE SUPPORT
Integral with MS Frame
75 x 75 x 10 mm Galv MS Angle
All Weld Joints to be Internal
Powder Coat Finish to Match Frame

PLAN

NOTE: CONTRACTOR TO PROVIDE SHOP DRAWINGS
FOR ALL SITE FURNITURE FOR THE APPROVAL OF
THE SUPERINTENDENT, AT LEAST 8 WEEKS PRIOR TO DELIVERY

Pellicano

i2c

FORMium
LANDSCAPE URBAN
ARCHITECTS DESIGNERS


Project
FIELDWORX
HOUSE

Drawing Title
LANDSCAPE DETAIL
SHEET 9 - LEVEL 2
TABLE + BENCH

Scale Date
As Shown @ B1 MAY 2025


Project Number	File/Drawing Number	Revision
2194	LDD 20	C

REV NO.	ISSUE	DATE
A	FOR REVIEW	MAR. 2025
B	FOR REVIEW	APR. 2025
C	FOR PLANNING	MAY. 2025

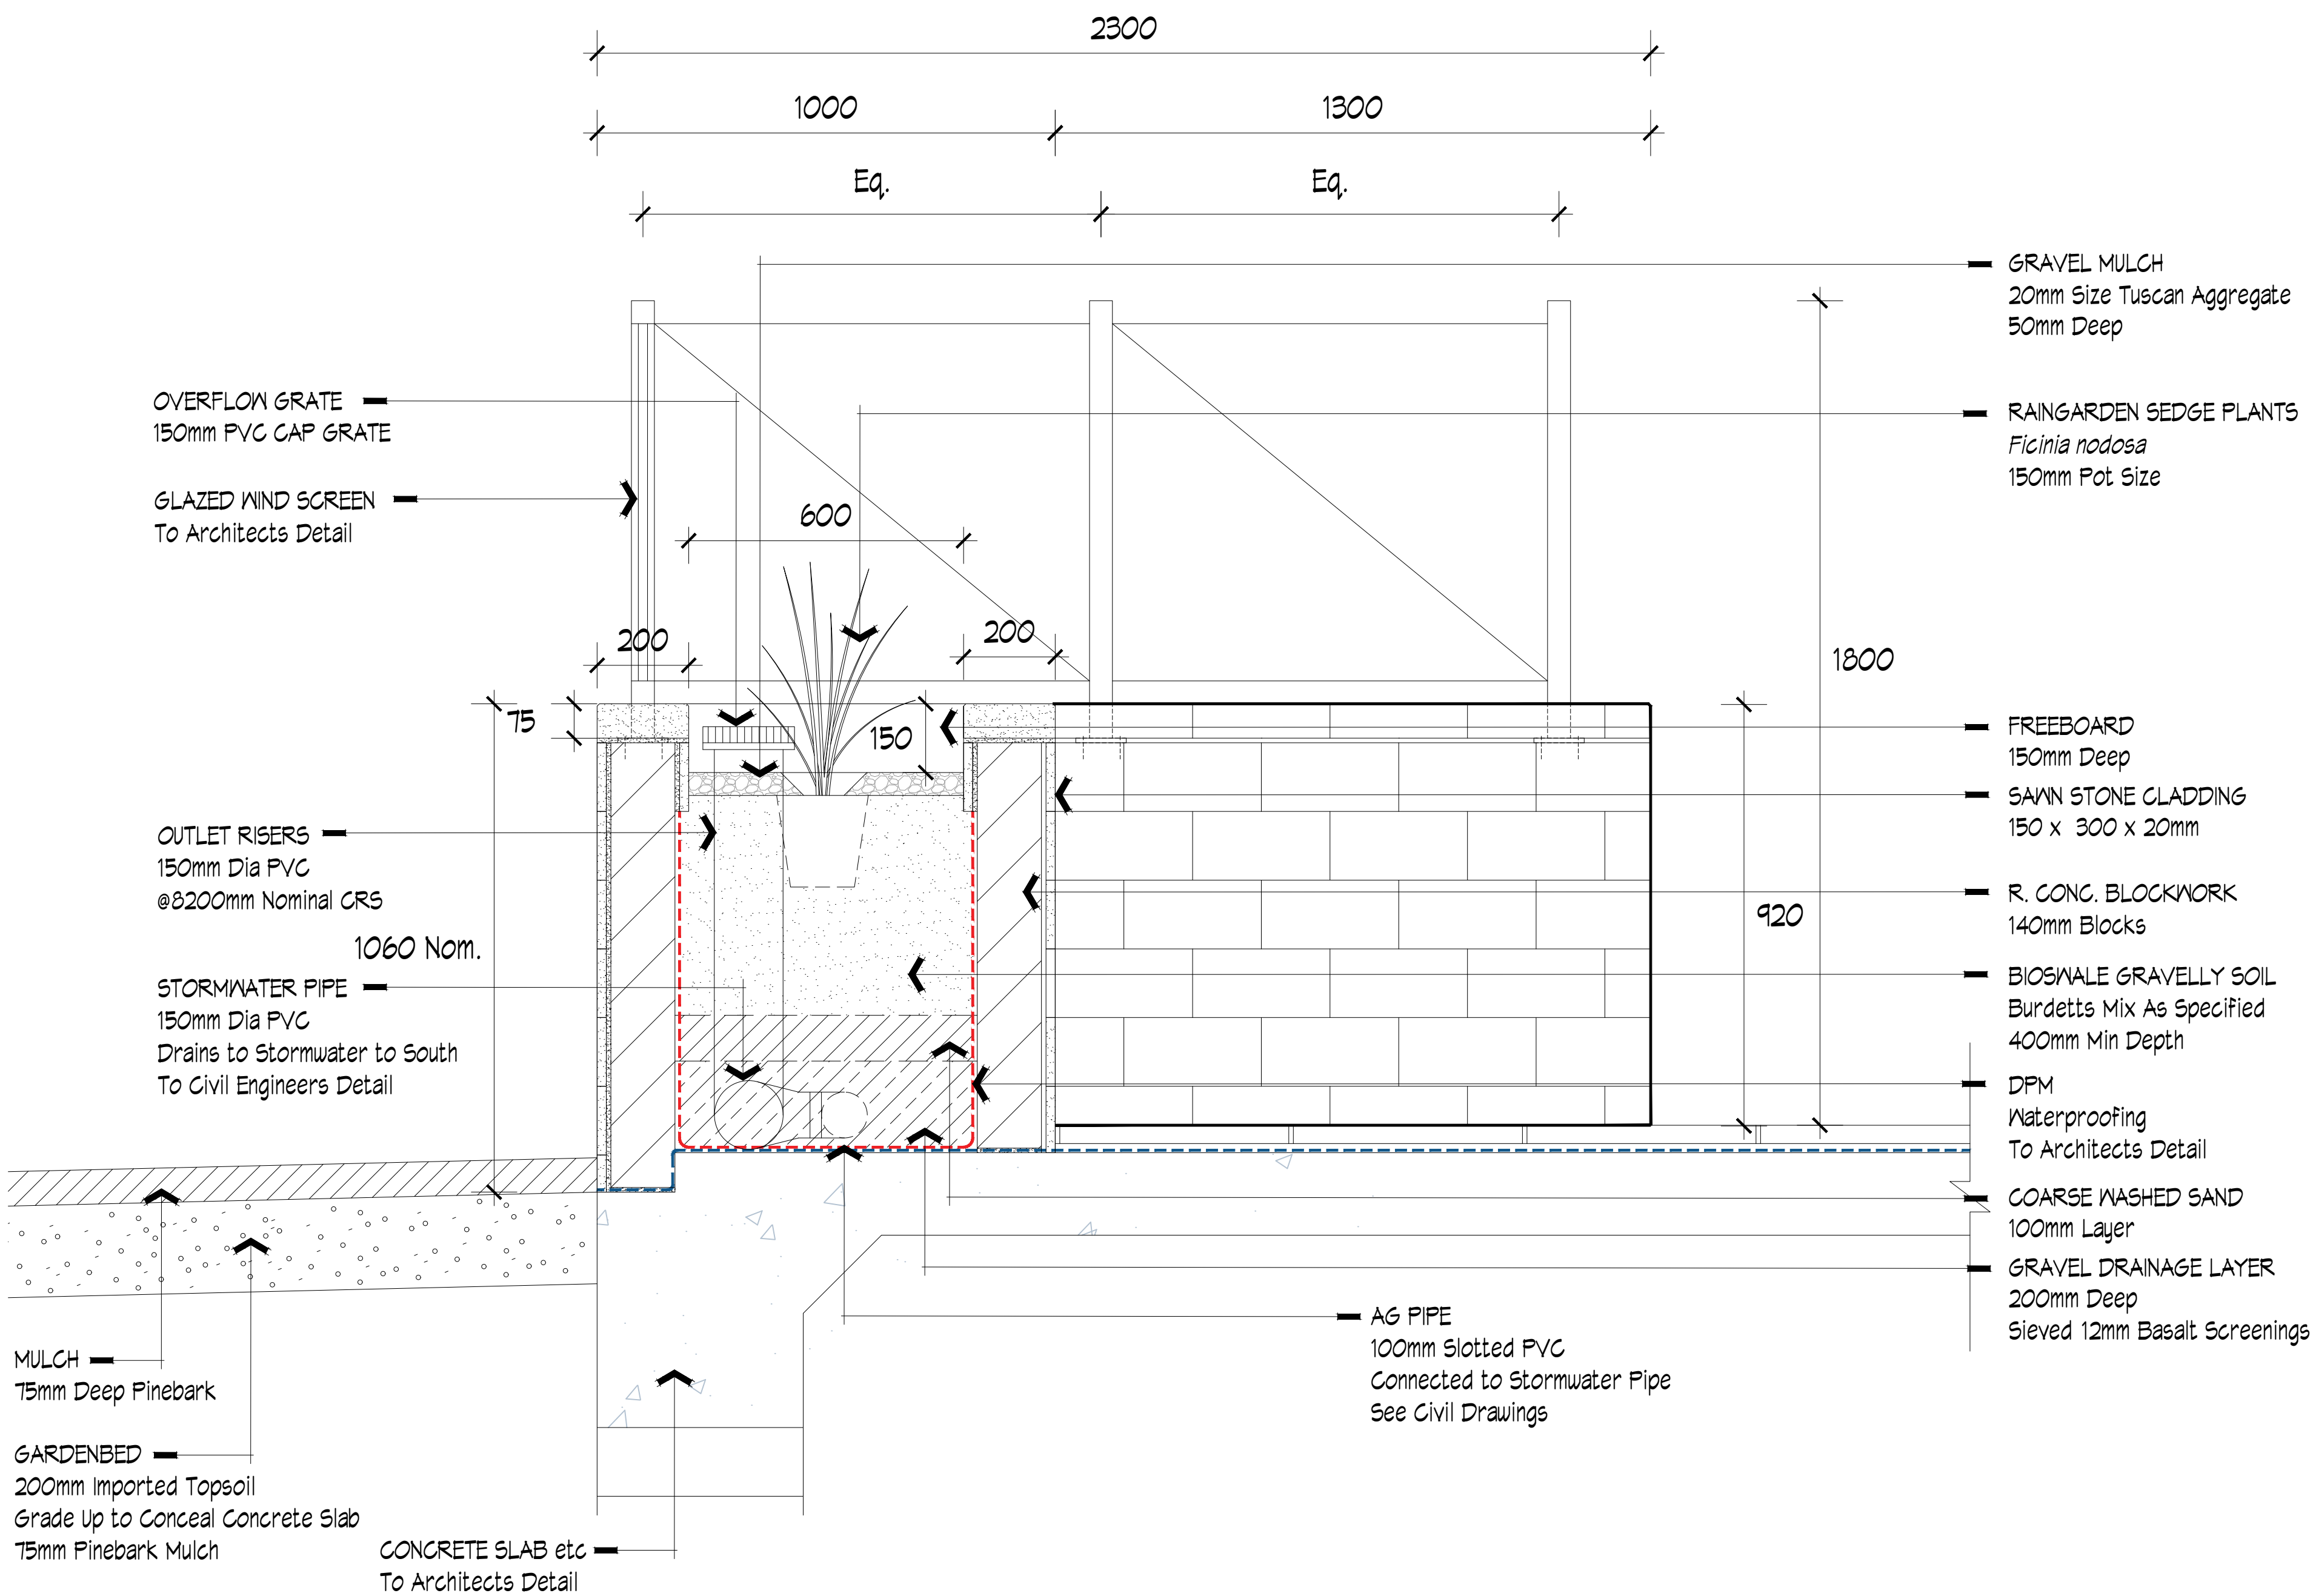


D01 TYPICAL RAINGARDEN PLANTER DETAIL SECTION
Scale 1:10 @ B1 Size

NOTE: REFER TO CIVIL DRAWINGS FOR BIO-RETENTION MEDIA SPECIFICATION AND DETAILS

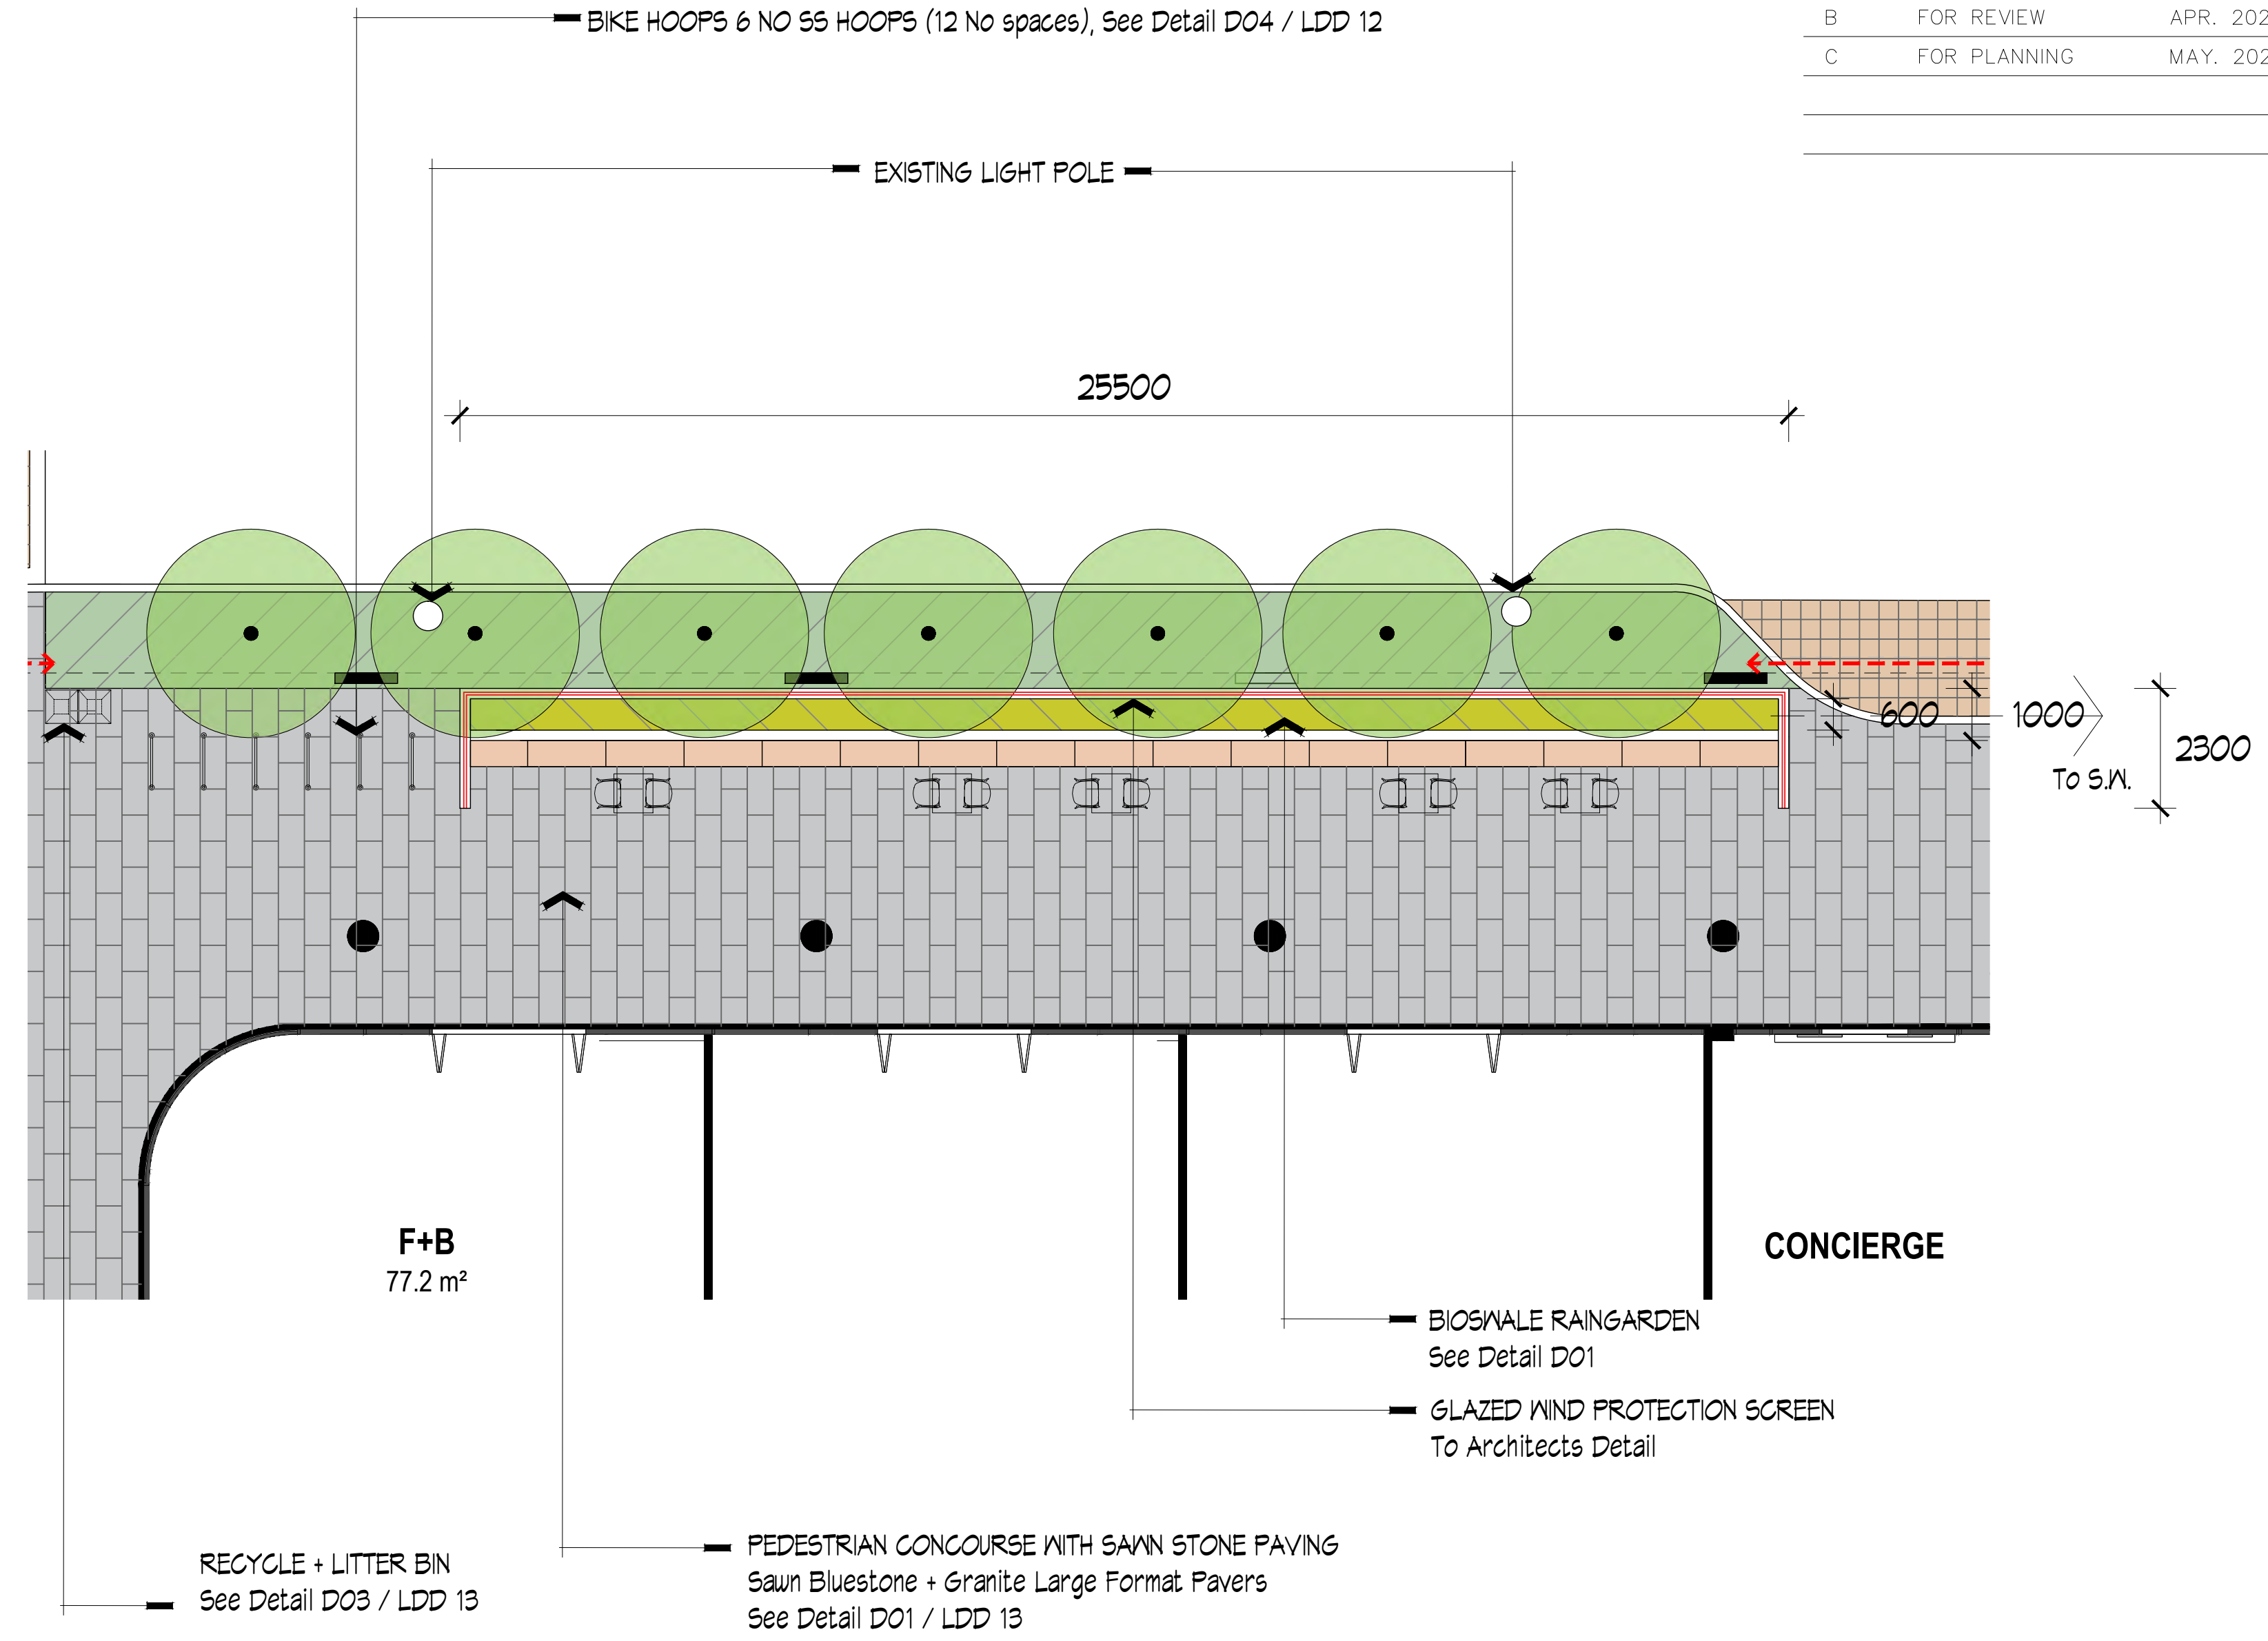

D02 RAINGARDEN PLANTER DETAIL SECTION
Scale 1:100 @ B1 Size

ADVERTISED COPY - CITY OF MONASH
This copied document is made available for the sole purpose of enabling its consideration and review as part of a planning process under the Planning and Environment Act.
The document must not be used for any purpose which may breach copyright.

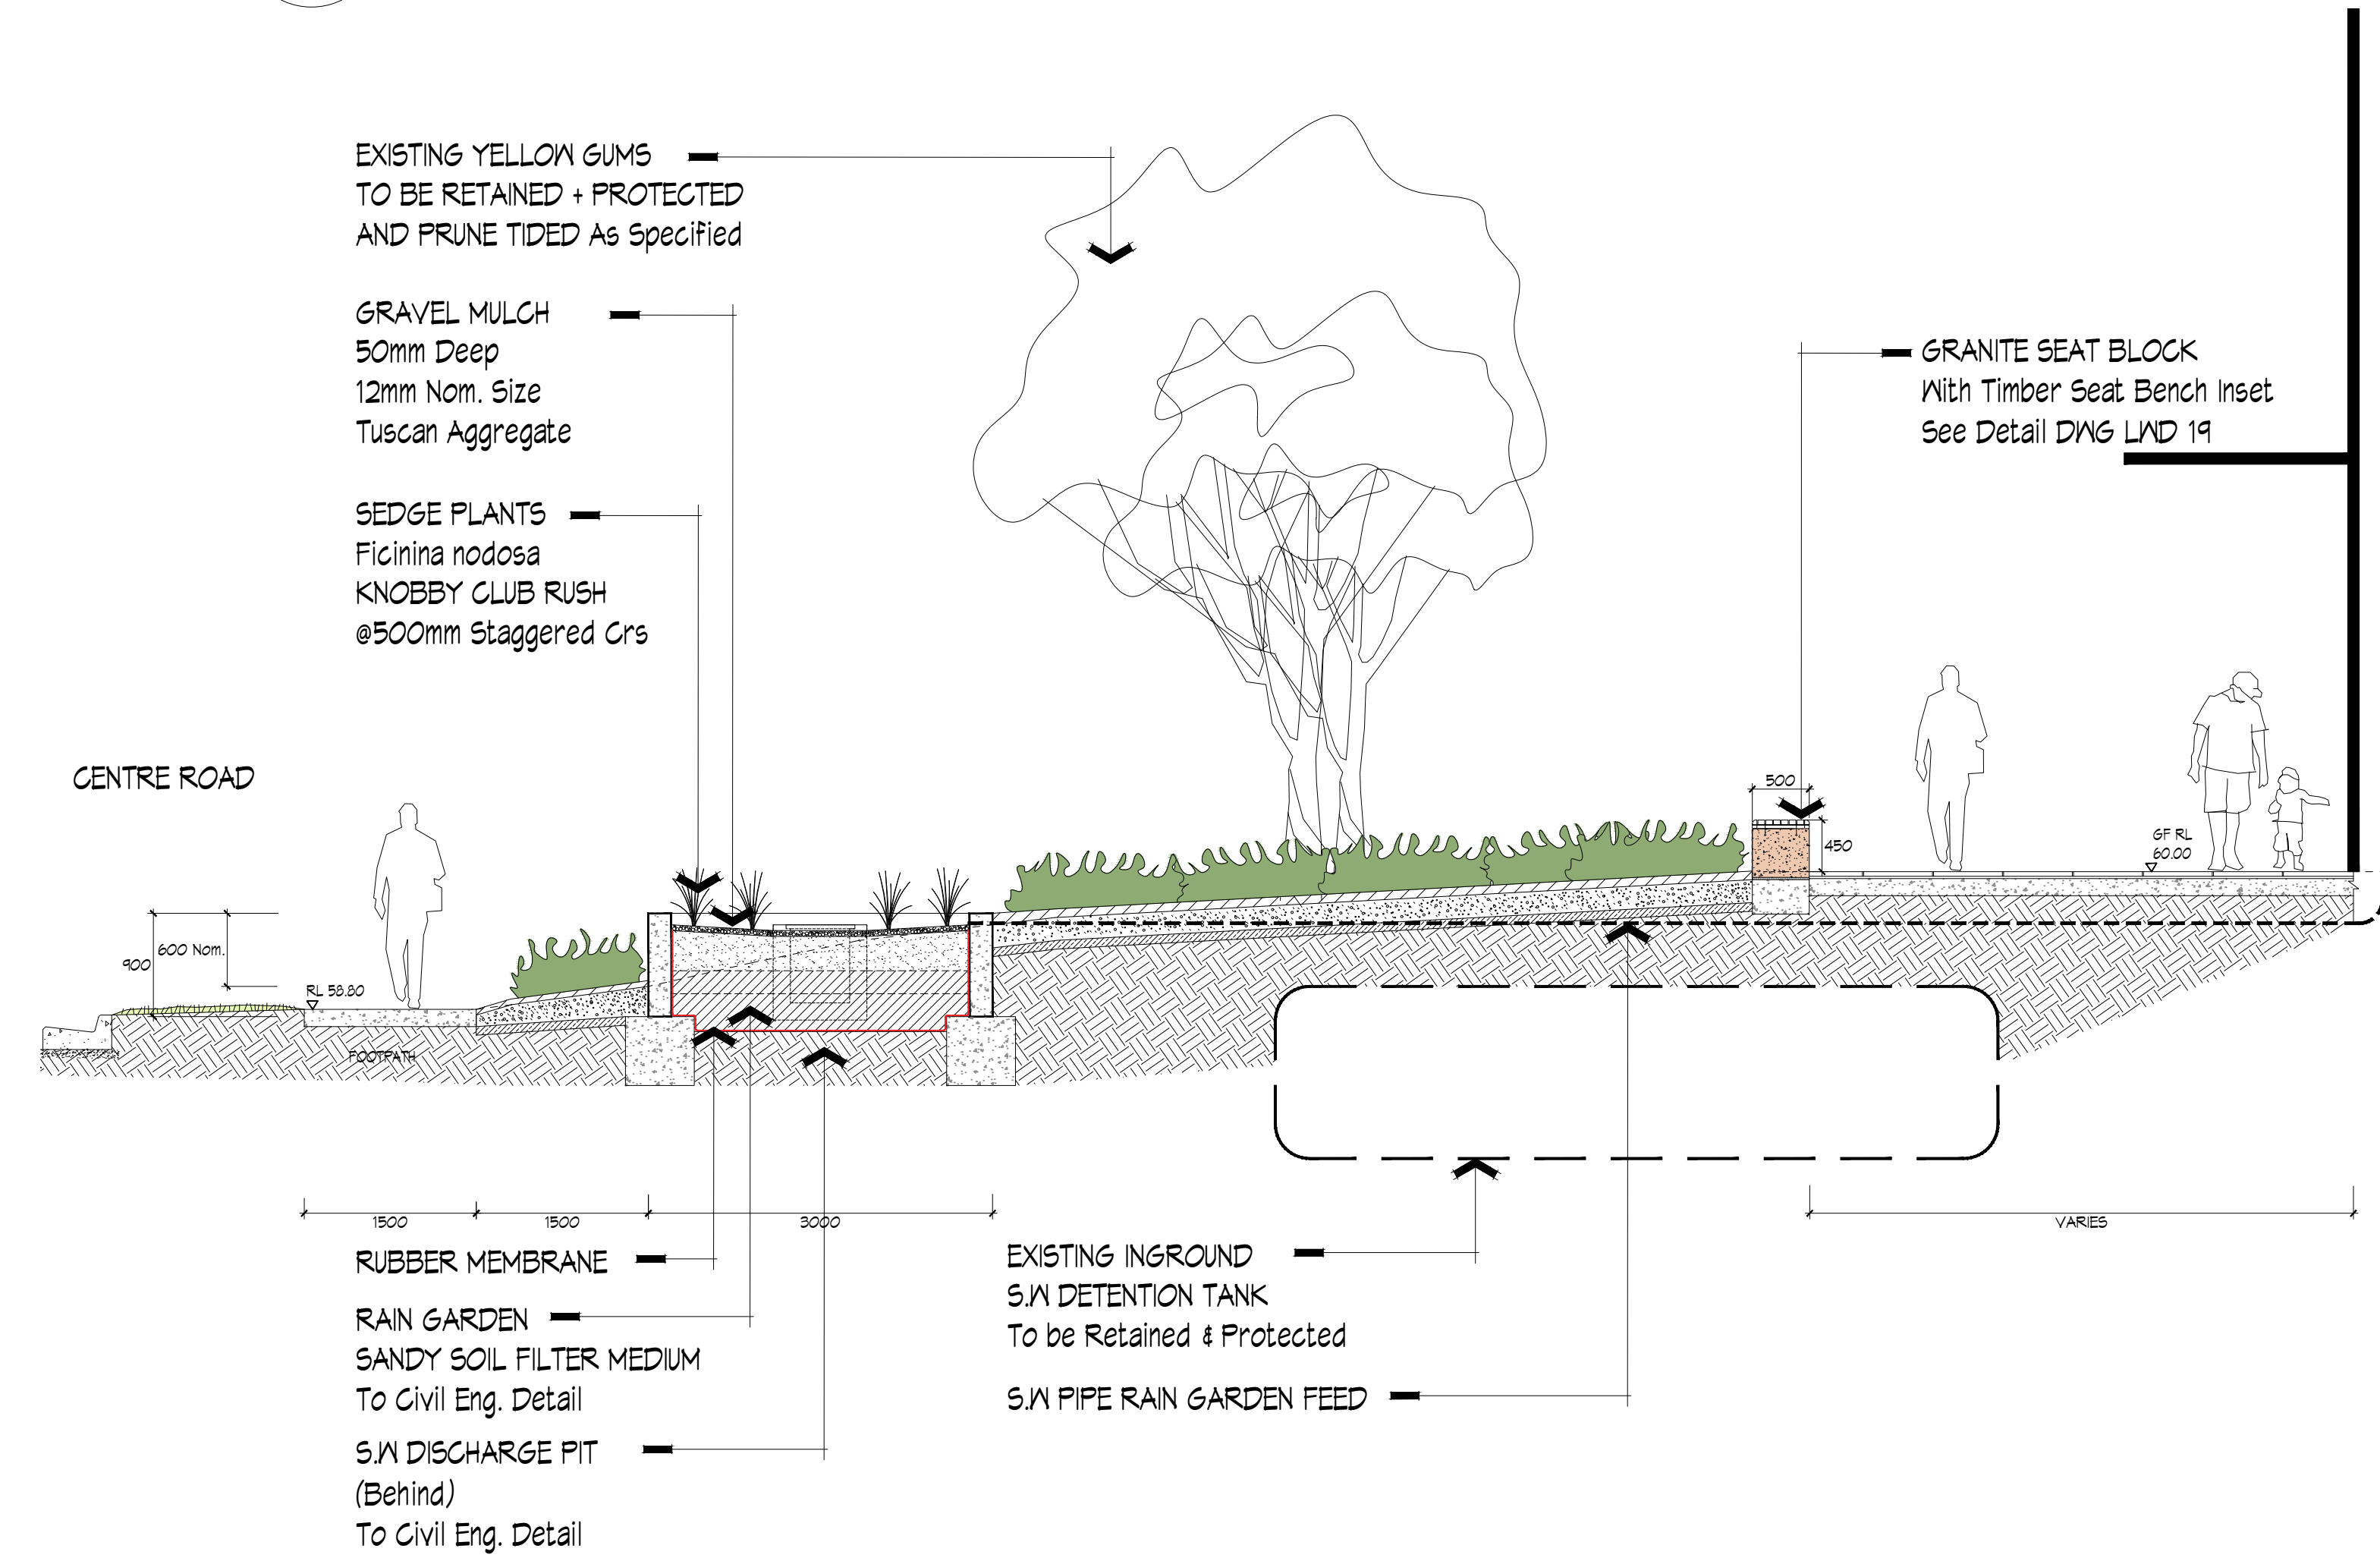

D03 SOUTHERN RAINGARDEN PLANTER DETAIL SECTION
Scale 1:50 @ B1 Size

Project
FIELDWORX HOUSE

Drawing Title
**LANDSCAPE DETAIL
SHEET 10 GROUND LEVEL
RAIN GARDEN**

Scale Date
As Shown @ B1 MAY 2025

Project Number File/Drawing Number Revision
2194 LDD 21 C

PLANT SCHEDULE

BOTANICAL NAME	COMMON NAME	SUPPLY SIZE	APPROXIMATE MATURE SIZE (HxW) (25 yrs)
TREES			
<i>Allocasuarina verticillata</i>	Drooping She-oak	45 litre, 2.0m ht	8 x 6m
<i>Acer freemanii</i> 'Autumn Blaze'	Autumn Blaze Maple	100 litre, 3.6m ht	9 x 6m
<i>Acer rubrum</i> 'October Glory'	October Glory Maple	100 litre, 3.6m ht	9 x 6m
<i>Angophora costata</i>	Smooth Barked Apple	100 litre, 3.6m ht	12 x 6m
<i>Eucalyptus pryoriana</i>	Coast Manna Gum	200mm pot size	8 x 6m
<i>Laurus nobilis</i>	Bay Tree	100 litre, 2.1 m ht	6 x 4m
<i>Pyrus calleryana</i> 'Capital'	Capital Ornamental Pear	75 litre, 2.4 m ht	7 x 4m
<i>Tristaniaopsis laurina</i> 'Luscious'	Luscious kanuka	100 litre, 3.0 m ht	6 x 4m
SMALL TREES			
<i>Acacia implexa</i>	Lightwood	200mm pot size	6 x 3m
<i>Banksia marginata</i>	Silver Banksia	200mm pot size	5 x 4m
<i>Elaeocarpus eumundi</i>	Bronze Leaf Quandong	75 litre, 2.0m ht	4 x 2m
<i>Elaeocarpus reticulatus</i> 'Prima Donna'	Pink Blueberry Ash	100 litre, 2.0m ht	4 x 2m
<i>Eucalyptus pauciflora</i> 'Little Snowman'	Little Snowman Snow Gum	75 litre, 2.1m ht	6 x 4m
<i>Lagerstroemia indica</i> 'Biloxi'	Pink Crepe Myrtle	100 litre, 2.1m ht	5 x 4m
<i>Lagerstroemia indica</i> 'Natchez'	White Crepe Myrtle	100 litre, 2.1m ht	5 x 4m
<i>Lagerstroemia indica</i> 'Sioux'	Hot Pink Crepe Myrtle	100 litre, 2.1m ht	5 x 4m
<i>Magnolia</i> 'Teddy Bear'	Teddy Bear Magnolia	100 litre, 2.0m ht	4 x 2m
HEDGE AND SCREEN PLANTS (CLIPPED)			
<i>Camelia sasangua</i> 'Yuletide'	Yuletide Camellia	300mm pot size	1 x 1m
<i>Ficus hillii</i> 'Flash'	Ficus Flash (Clipped Hedge)	300mm pot size	1m x 0.7m
<i>Murraya paniculata</i>	Orange Jasmine	300mm pot size	1m x 0.7m
<i>Prunus lusitanica</i>	Portugal Laurel (Clipped Hedge)	300mm pot size	1.5 x 0.7m
<i>Viburnum Tinus</i>	Laurustinus	300mm pot size	1 x 1 m
<i>Viburnum odoratissimum</i> 'Awabuki'	Sweet Viburnum	300mm pot size	1 x 0.7m
SHRUBS			
<i>Abelia grandiflora</i> 'Nana'	Dwarf Showy Abelia	200mm pot size	1 x 1m
<i>Azalea</i> 'Alba Magna'	White Flowering Azalea	200mm pot size	0.6 x 0.7m
<i>Correa alba</i>	White Correa	200mm pot size	1.2 x 1.5m
<i>Correa reflexa</i>	Native Fuchsia	200mm pot size	1 x 1m
<i>Rosmarinus officinalis</i>	Rosemary	150mm pot size	0.7 x 0.7m
<i>Rosmarinus officinalis</i> 'Blue Lagoon'	Blue Lagoon Rosemary	200mm pot size	0.7 x 0.7m
<i>Rosmarinus officinalis</i> 'Prostratus'	Creeping Rosemary	200mm pot size	0.4 x 0.9m
<i>Nestringia fruticosa</i>	Native Rosemary	200mm pot size	1.8 x 1.8m
<i>Nestringia fruticosa</i> 'Mundi'	Mundi Nestringia	200mm pot size	1.2 x 1.2m
TUFT LEAF PLANTS			
<i>Dianella caerulea</i> 'Little Jess'	Little Jess Dianella	150mm pot size	0.4m tuft
<i>Dianella revoluta</i>	Dianella	150mm pot size	0.6m tuft
<i>Dietes grandiflora</i> 'variegata'	Variegated Dietes	150mm pot size	0.5m tuft
<i>Ficinia nodosa</i>	Knobby Club Rush	150mm pot size	0.3m tuft
<i>Liriope gigantea</i>	Giant Liriope	150mm pot size	0.6m tuft
<i>Liriope muscari</i>	Liriope	150mm pot size	0.6m tuft
<i>Lomandra longifolia</i>	Mat Rush	150mm pot size	0.9m tuft
<i>Lomandra</i> 'Tanika'	Tanika Lomandra	150mm pot size	0.6m tuft
GROUND COVERS			
<i>Correa alba</i> (Prostrate Form)	Prostrate White Correa	200mm pot size	0.6 x 1.0m
<i>Correa glabra</i> (Prostrate Form)	Dwarf Rock Correa	200mm pot size	0.6 x 0.8m
<i>Myoporum insulare</i> 'Prostrate'	Creeping Coastal Boobialla	200mm pot size	0.6 x 1.0m
<i>Ophiopogon japonica</i> 'Nana'	Dwarf Mondo Grass	150mm pot size	0.1m Tuft
<i>Ophiopogon planiscapus</i> 'Nigressens Nana '	Dwarf Black Mondo	150mm pot size	0.1m Tuft
<i>Rhagodia spinescens</i> 'Silver Border'	Silver Border Saltbush	150mm pot size	0.6 x 0.9m
<i>Nestringia</i> 'Flat & Fruity'	Flat n Fruity Rosemary	200mm pot size	1.2 x 1.2m
<i>Nestringia</i> 'Low Horizon'	Low Horizon Nestringia	200mm pot size	0.3 x 0.7m

BOTANICAL NAME	COMMON NAME	SUPPLY SIZE	APPROXIMATE MATURE SIZE (HxW) (25 yrs)
RAMBLERS + CLIMBERS			
<i>Wisteria sinensis</i> 'Alba'	Japanese Wisteria	200mm pot size	3m ht
<i>Wisteria sinensis</i> 'Blue'	Chinese Wisteria	200mm pot size	3m ht
<i>Trachelospermum jasminoides</i>	Star Jasmine	200mm pot size	6m ht
TUBESTOCK PLANTS			
<i>Myoporum parvifolium</i>	Creeping Boobialla	50mm Tubestock	0.3 x 1.5m
<i>Ficinia nodosa</i>	Knobby Club Rush	50mm Tubestock	0.3m tuft
<i>Lomandra longifolia</i>	Mat Rush	50mm Tubestock	0.9m tuft



Rosmarinus officinalis 'Prostratus'
CREEPING ROSEMARY

ADVERTISED COPY - CITY OF MONASH
This copied document is made available for the sole purpose of enabling its consideration and review as part of a planning process under the Planning and Environment Act.
The document must not be used for any purpose which may breach copyright.

REV NO.	ISSUE	DATE
A	FOR REVIEW	MAR. 2025
B	FOR REVIEW	APR. 2025
C	FOR PLANNING	MAY. 2025

Pellicano

i2c

FORMium
LANDSCAPE URBAN
ARCHITECTS DESIGNERS

Project

FIELDWORX
HOUSE

Drawing Title

PLANT SCHEDULE

Scale

Date

MAY 2025

Project Number

File/Drawing Number

Revision

2194

LDD 30

C



Acer freemanii 'Autumn Blaze'
AUTUMN BLAZE MAPLE



Acacia melanoxylon
BLACKWOOD



Angophora costata
SMOOTH BARKED APPLE



Eucalyptus pryoriana
COAST MANNA GUM



Fyrus calleryana 'Capital'
CAPITAL ORNAMENTAL PEAR



Tristaniopsis laurina 'Luscious'
LUSCIOUS KANUKA

TREES



Acacia implexa
LIGHTWOOD



Banksia marginata
SILVER BANKSIA



Elaeocarpus reticulatus 'Prima Donna'
PINK BLUEBERRY ASH



Eucalyptus pauciflora 'Little Snowman'
LITTLE SNOWMAN GUM



Lagerstroemia indica 'Natchez'
WHITE CREPE MYRTLE



Magnolia 'Teddy Bear'
TEDDY BEAR MAGNOLIA

SMALL TREES



Camellia sasangua 'Yuletide'
YULETIDE CAMELLIA



Ficus hillii 'Flash'
FICUS FLASH (CLIPPED HEDGES)



Murraya paniculata
ORANGE JASMINE



Prunus lusitanica
PORTUGAL LAUREL (CLIPPED HEDGES)



Viburnum 'Awabuki'
CHINDO VIBURNUM



Viburnum 'Tinus'
LAURUSTINUS

LARGE SHRUBS + HEDGE AND SCREEN PLANTS (CLIPPED)

PLANT PHOTO SHEET 1

REV NO.	ISSUE	DATE
A	FOR REVIEW	MAR. 2025
B	FOR REVIEW	APR. 2025
C	FOR PLANNING	MAY. 2025

ADVERTISED COPY - CITY OF MONASH
This copied document is made available for the sole purpose of enabling its consideration and review as part of a planning process under the Planning and Environment Act.
The document must not be used for any purpose which may breach copyright.



Project
FIELDWORX HOUSE

Drawing Title
PLANT PHOTOSHEET 1

Scale	Date	
NTS	MAY 2025	
Project Number	File/Drawing Number	Revision
2194	LDD 31	C



Abelia grandiflora 'Nana'
DWARF SHOWY ABELIA



Azalea 'Alba Magna'
WHITE FLOWERING AZALEA



Correa alba
WHITE CORREA



Correa reflexa
NATIVE FUCHSIA



Westringia fruticosa
NATIVE ROSEMARY




Westringia fruticosa 'Mundi'
MUNDI WESTRINGIA

REV NO.	ISSUE	DATE
A	FOR REVIEW	MAR. 2025
B	FOR REVIEW	APR. 2025
C	FOR PLANNING	MAY. 2025

ADVERTISED COPY - CITY OF MONASH
This copied document is made available for the sole purpose of enabling its consideration and review as part of a planning process under the Planning and Environment Act.
The document must not be used for any purpose which may breach copyright.

SHRUBS

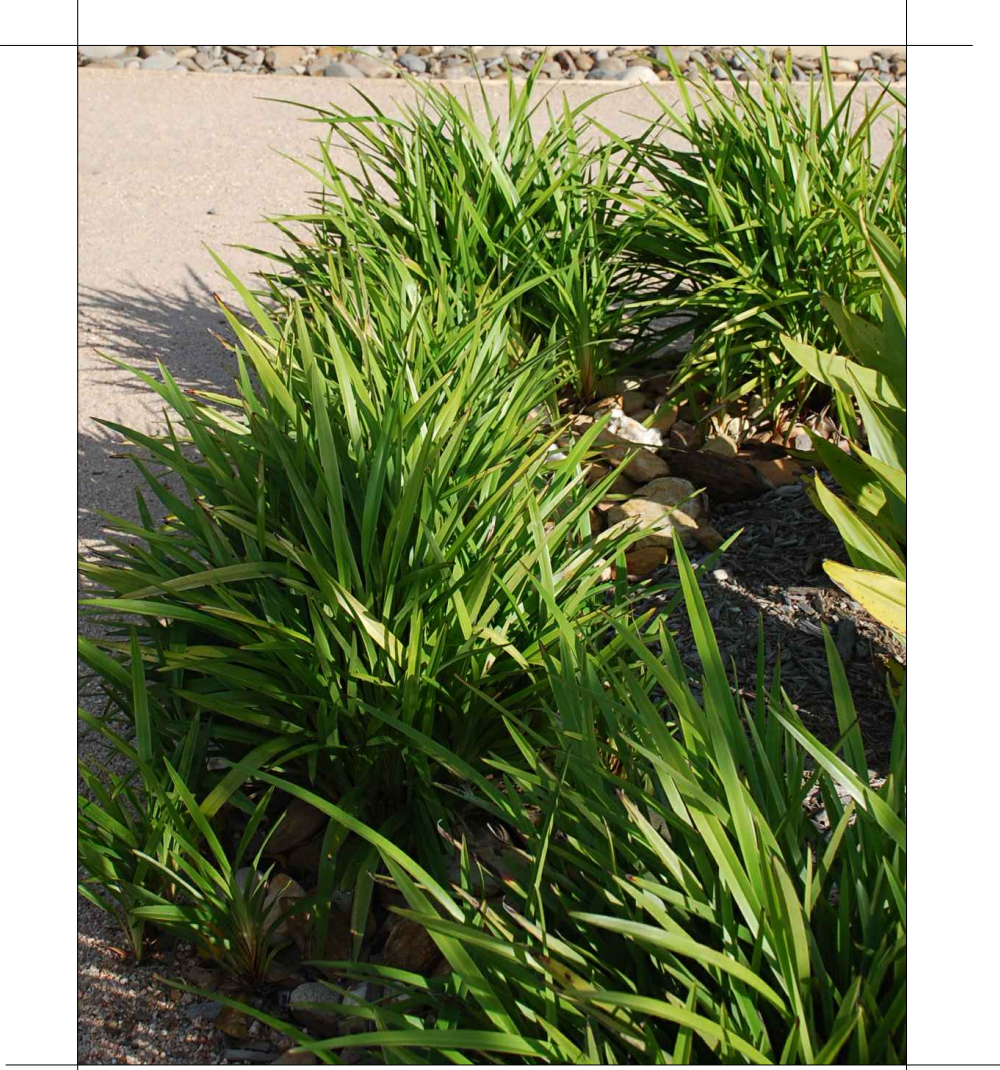

Dianella caerulea 'Little Jess'
LITTLE JESS DIANELLA



Dietes grandiflora 'variegata'
VARIEGATED DIETES



Ficinia nodosa
KNOBBY CLUB RUSH



Liriope gigantea
GIANT LIRIOPE




Liriope muscari
LIRIOPE



Lomandra 'Tanika'
TANIKA LOMANDRA

TUFT LEAF PLANTS

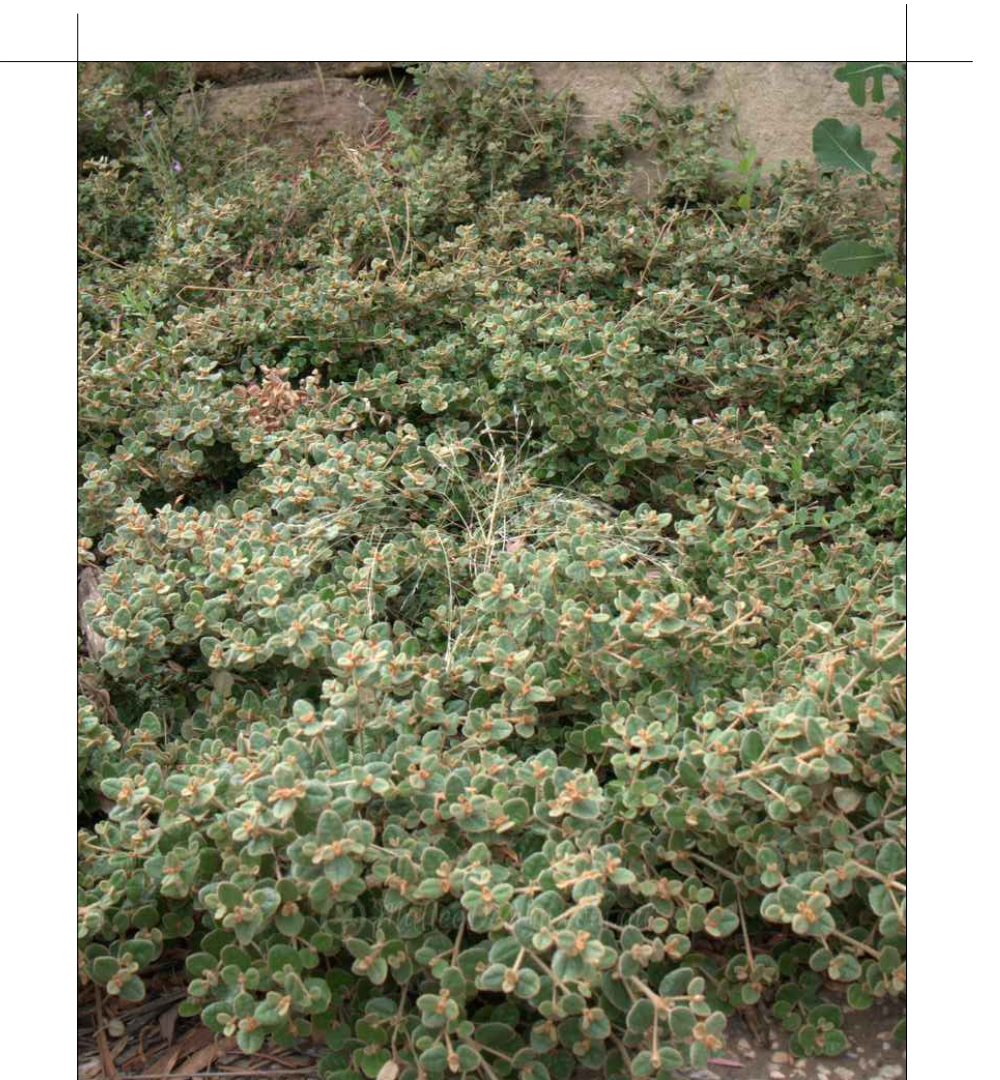

Correa alba (Prostrate Form)
PROSTRATE WHITE CORREA



Rhagodia spinescens 'Silver Border'
SILVER BORDER SALTBUSH



Rosmarinus officinalis 'Prostratus'
CREEPING ROSEMARY



Westringia 'Low Horizon'
LOW HORIZON WESTRINGIA



Wisteria sinensis 'Alba'
JAPANESE WISTERIA



Wisteria sinensis 'Blue'
CHINESE WISTERIA

GROUND COVERS + CLIMBERS

PLANT PHOTO SHEET 2

Pellicano

i2c

FORMiumLANDSCAPE ARCHITECTS URBAN DESIGNERS

ProjectFIELDWORXHOUSE

Drawing Title

PLANT PHOTOSHEET 2

ScaleNTS

DateMAY 2025

Project Number2194

File/Drawing NumberLDD32

RevisionC