


ADVERTISED COPY

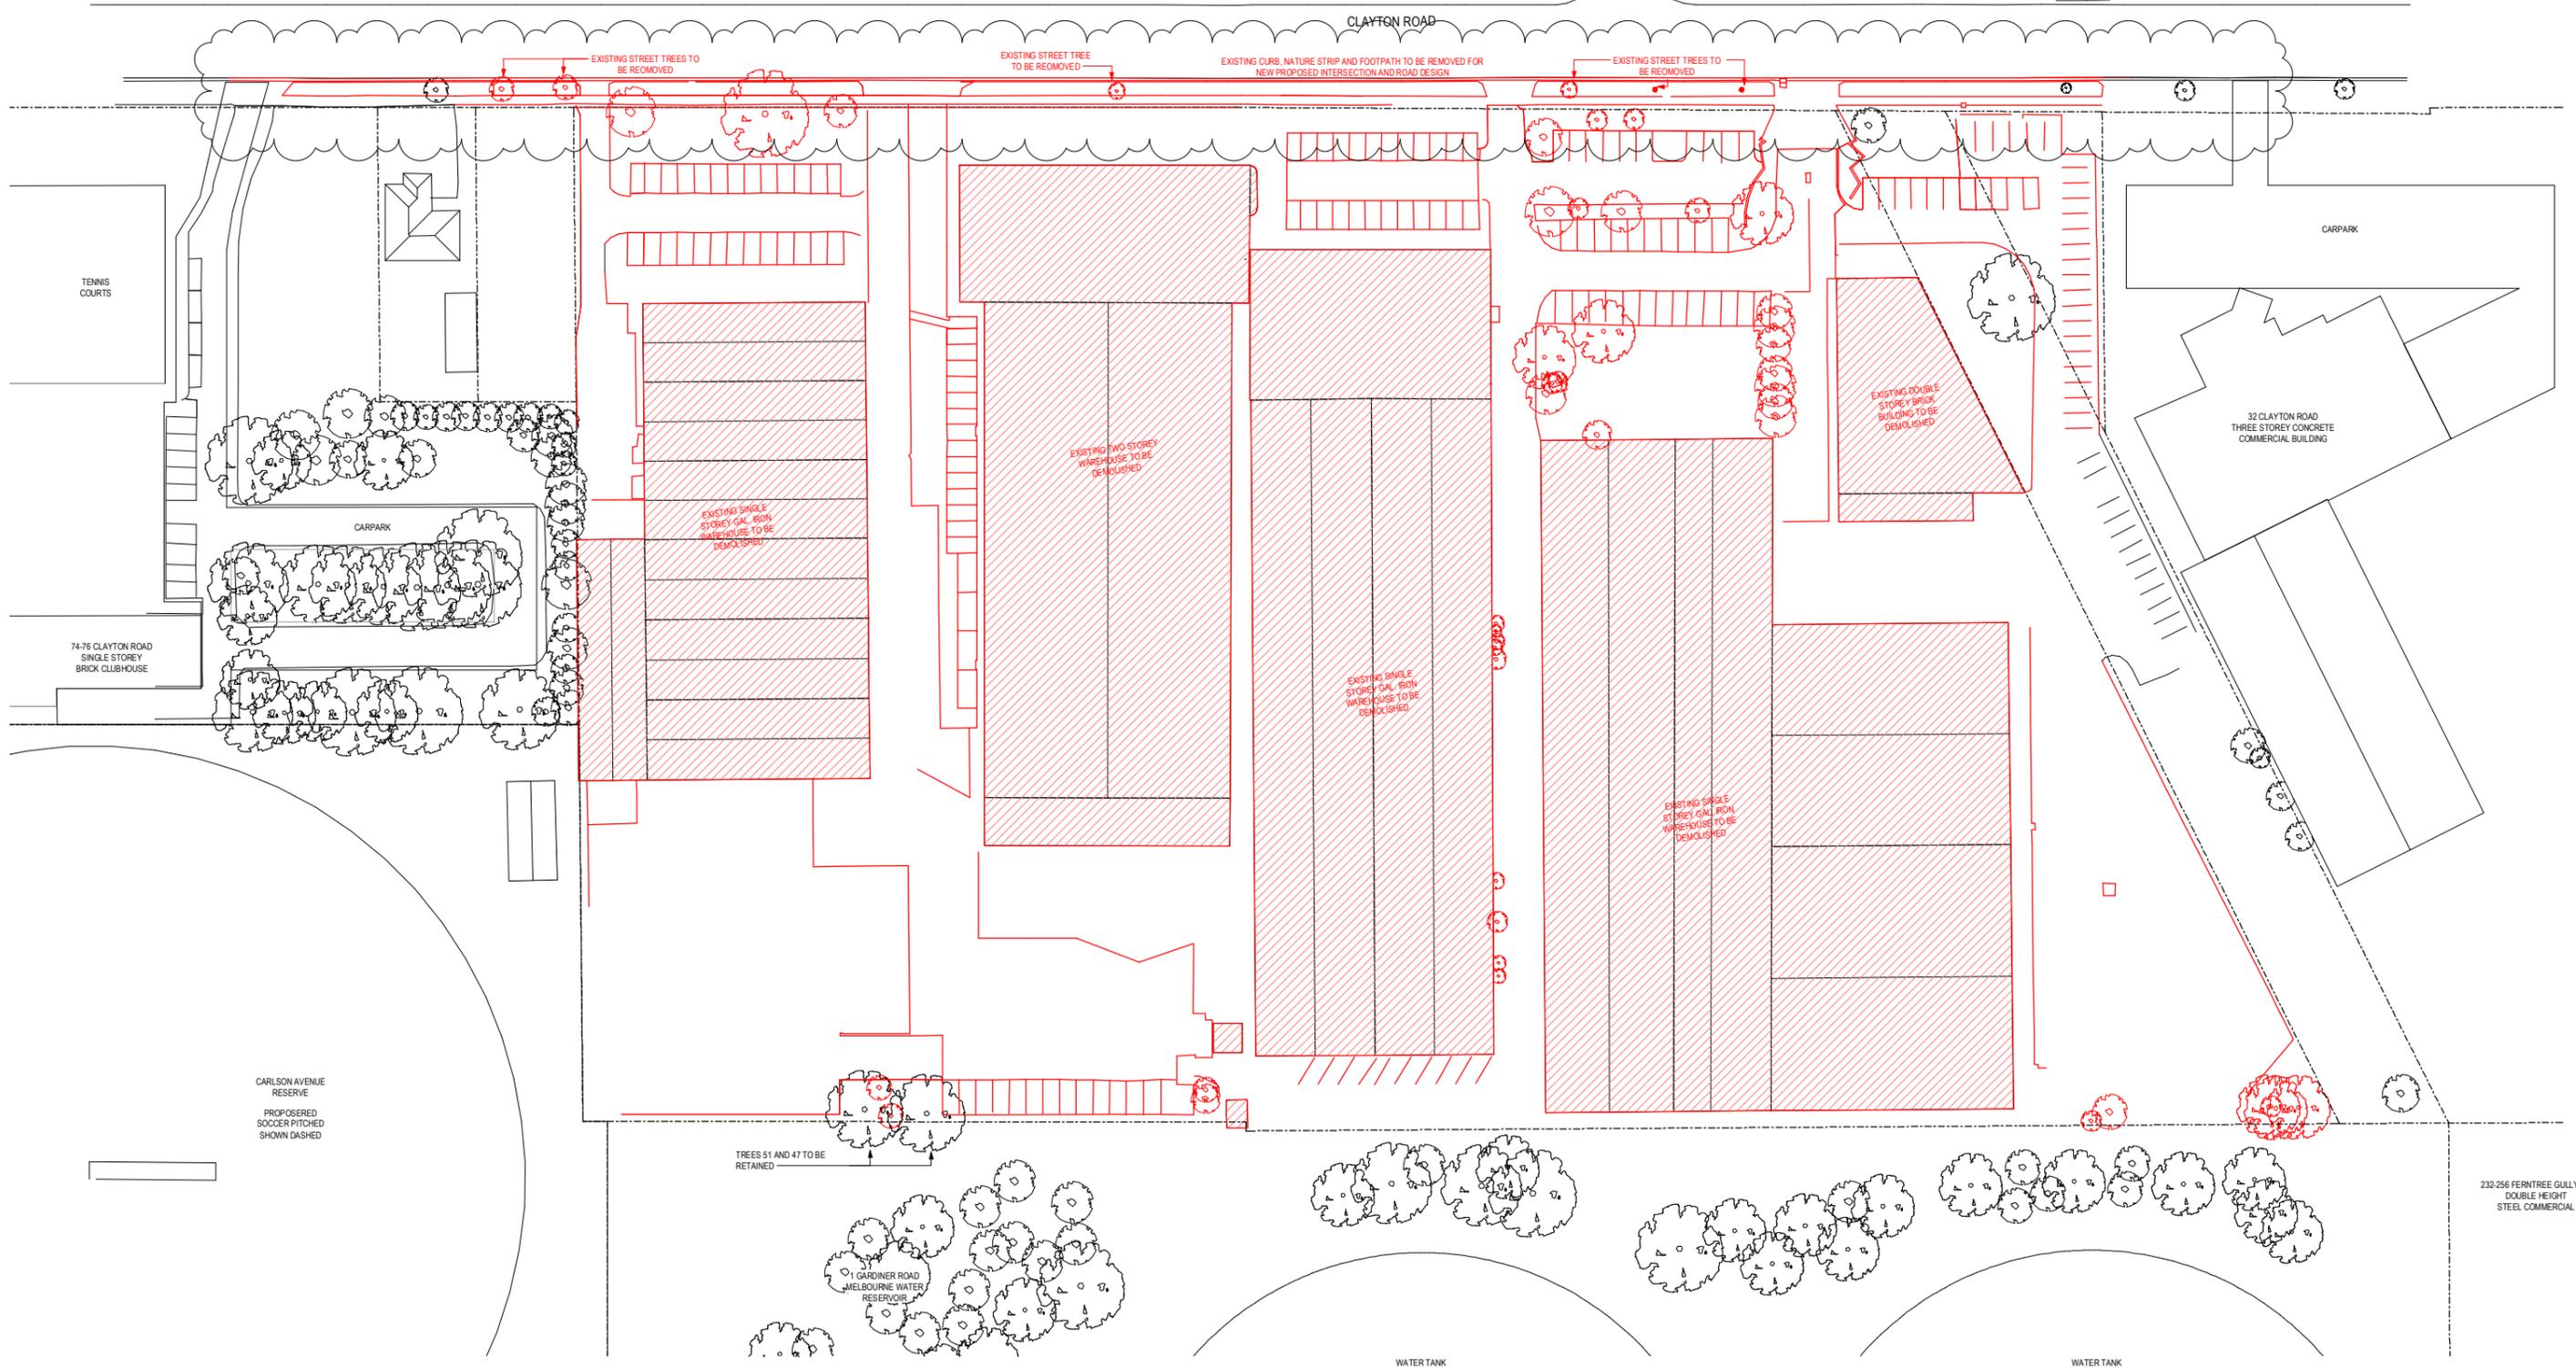

TOWNPLANNING

Revisions	Date	Author
-	26.11.2020	RFI
A	24.03.21	RFI
B	31.03.21	RFI

NW
MT
MT

Project / **Proposed Development** Drawing / **Demolition Plan** Project No / **219047** Date / **11/25/20** Author / **SC** Scale: @ A1 / **1 : 500** Drawing No. / **TP0.01 B**

34-54 Clayton Road
Clayton VIC 3169
Disclaimer: Rothe Lowman Property Pty. Ltd. retains all common law, statutory law and other rights including copyright and intellectual property rights in respect of this document. The recipient indemnifies Rothe Lowman Property Pty. Ltd. against all claims resulting from use of this document for any purpose other than its intended use, unauthorized changes or reuse of the document on other projects without the permission of Rothe Lowman Property Pty. Ltd. Under no circumstance shall transfer of this document be deemed a sale or constitute a transfer of the license to use this document. ABN 76 005 783 997

rothelowman

Brisbane, Melbourne, Sydney
www.rothelowman.com.au