



Appendix A Swept Path Assessment



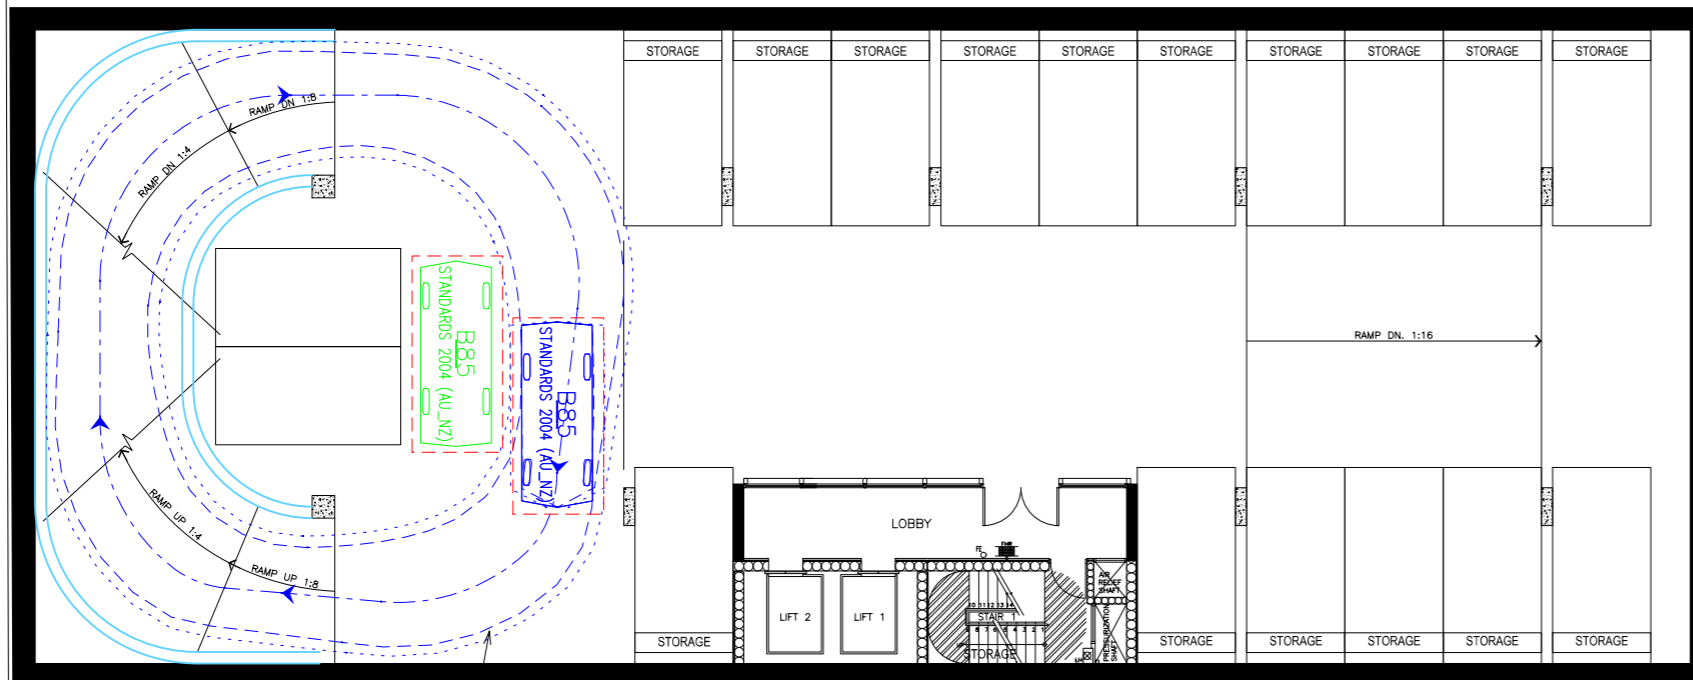



B85 VEHICLE SWEEP PATH SHOWN DASHED
300mm CLEARANCE ENVELOPE SHOWN DOTTED

BASEMENT LEVEL 2

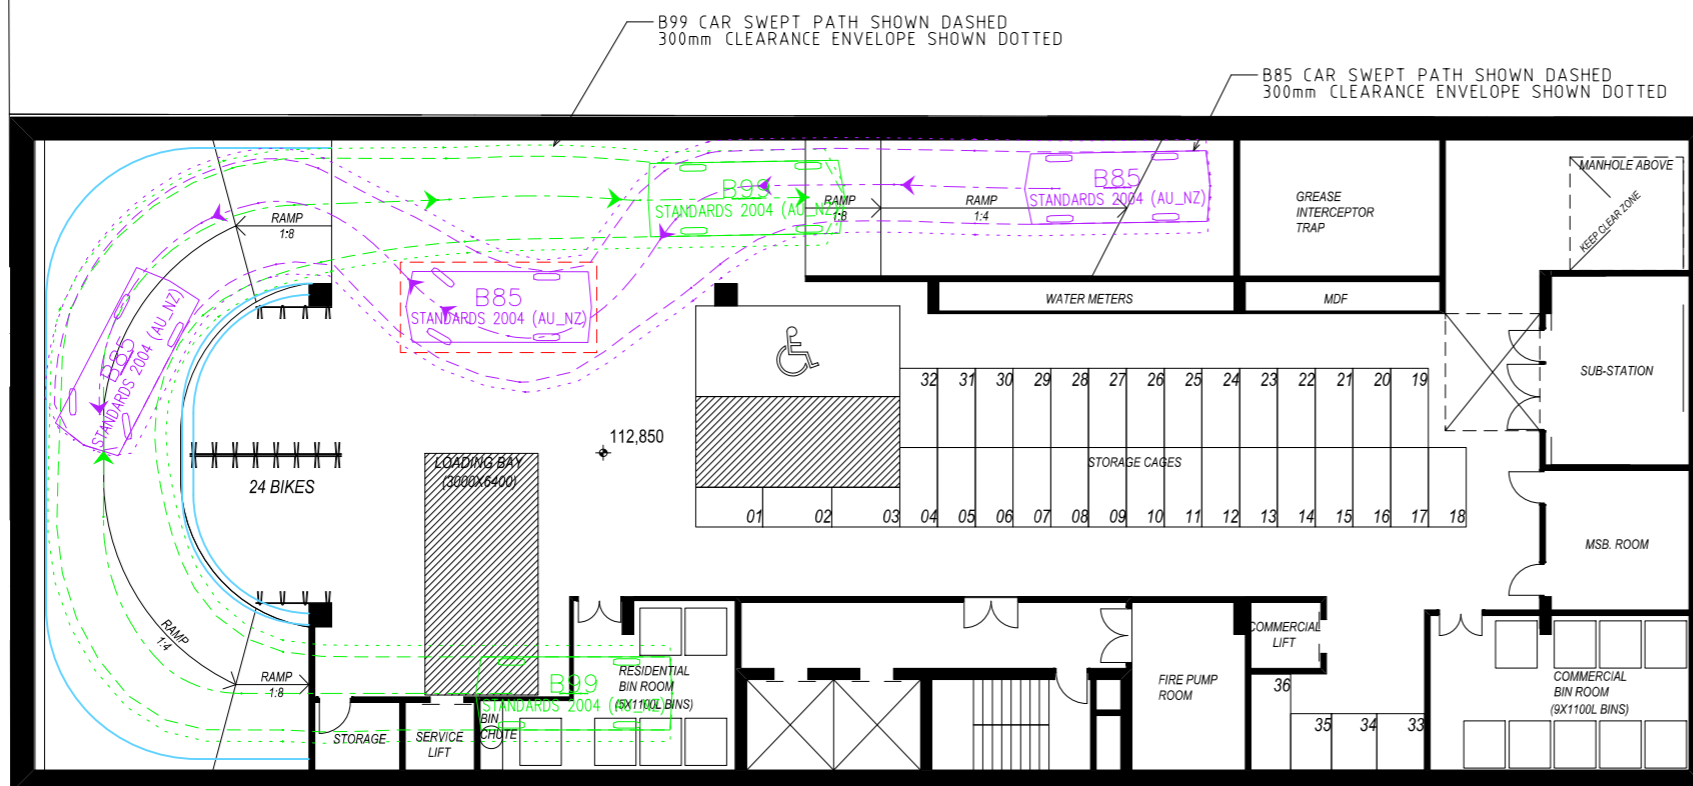

B99 CAR SWEEP PATH SHOWN DASHED
300mm CLEARANCE ENVELOPE SHOWN DOTTED

B85 CAR SWEEP PATH SHOWN DASHED
300mm CLEARANCE ENVELOPE SHOWN DOTTED

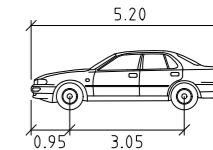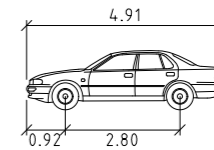

B85	METERS	B99	METERS
WIDTH	: 1.87	WIDTH	: 1.94
TRACK	: 1.77	TRACK	: 1.84
LOCK TO LOCK TIME	: 6.0	LOCK TO LOCK TIME	: 6.0
STEERING ANGLE	: 34.1	STEERING ANGLE	: 33.9

BASEMENT LEVEL 1




Drawing Title
**PROPOSED MIXED USED DEVELOPMENT
50 MONTCLAIR AVENUE, GLEN WAVERLEY
SWEEP PATH ANALYSIS**

Designed RG	Approved JMS	Metway Ref 71 C2
----------------	-----------------	---------------------


Scale
1:100 @ A3

Project Number 16503	Drawing Number SPA100	Revision B
-------------------------	--------------------------	---------------

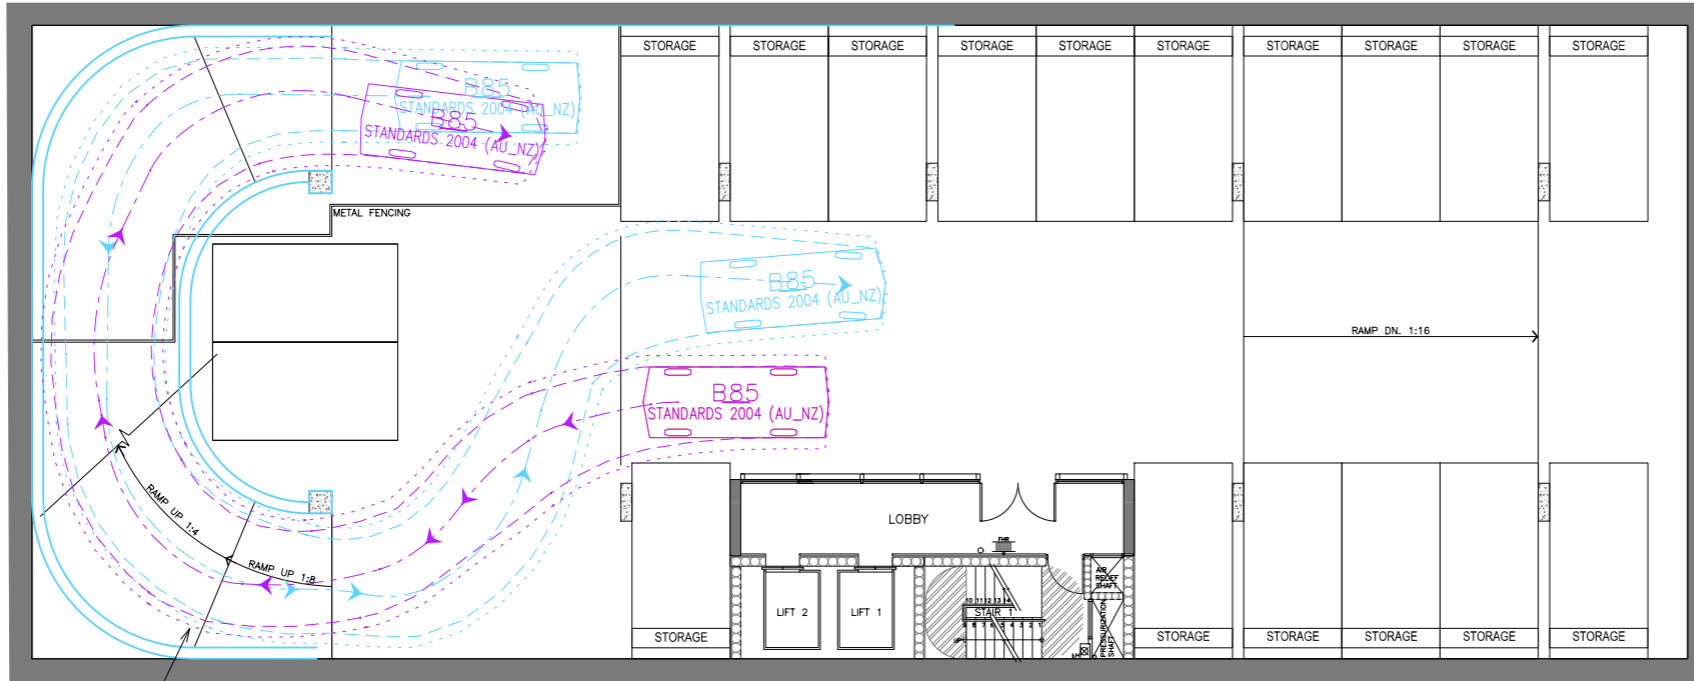


B85 VEHICLE SWEEP PATH SHOWN DASHED
 300mm CLEARANCE ENVELOPE SHOWN DOTTED
 (TYPICAL)


BASEMENT LEVEL 4

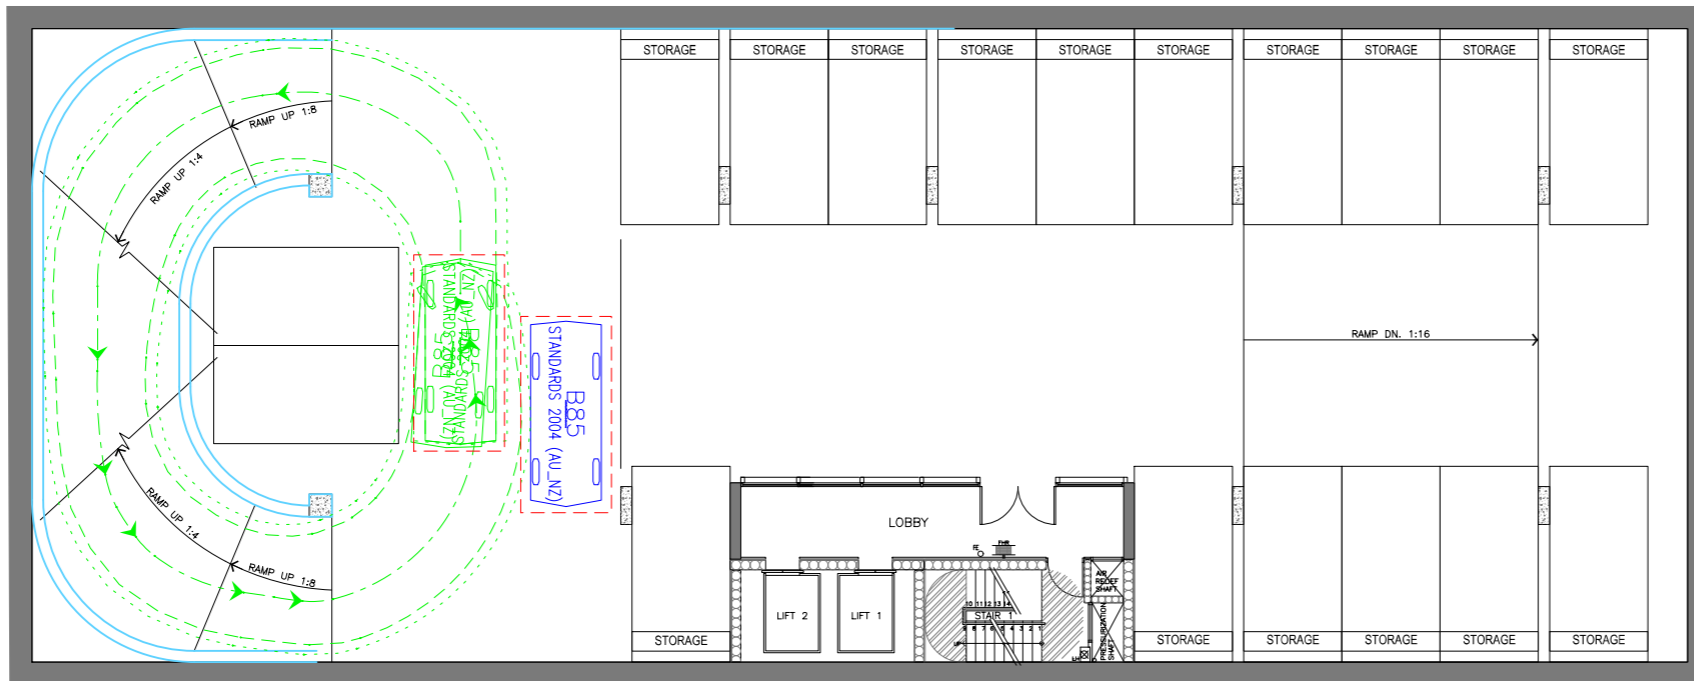

BASEMENT LEVEL 3

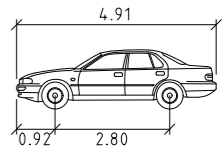


B85 METERS
 WIDTH : 1.87
 TRACK : 1.77
 LOCK TO LOCK TIME : 6.0
 STEERING ANGLE : 34.1

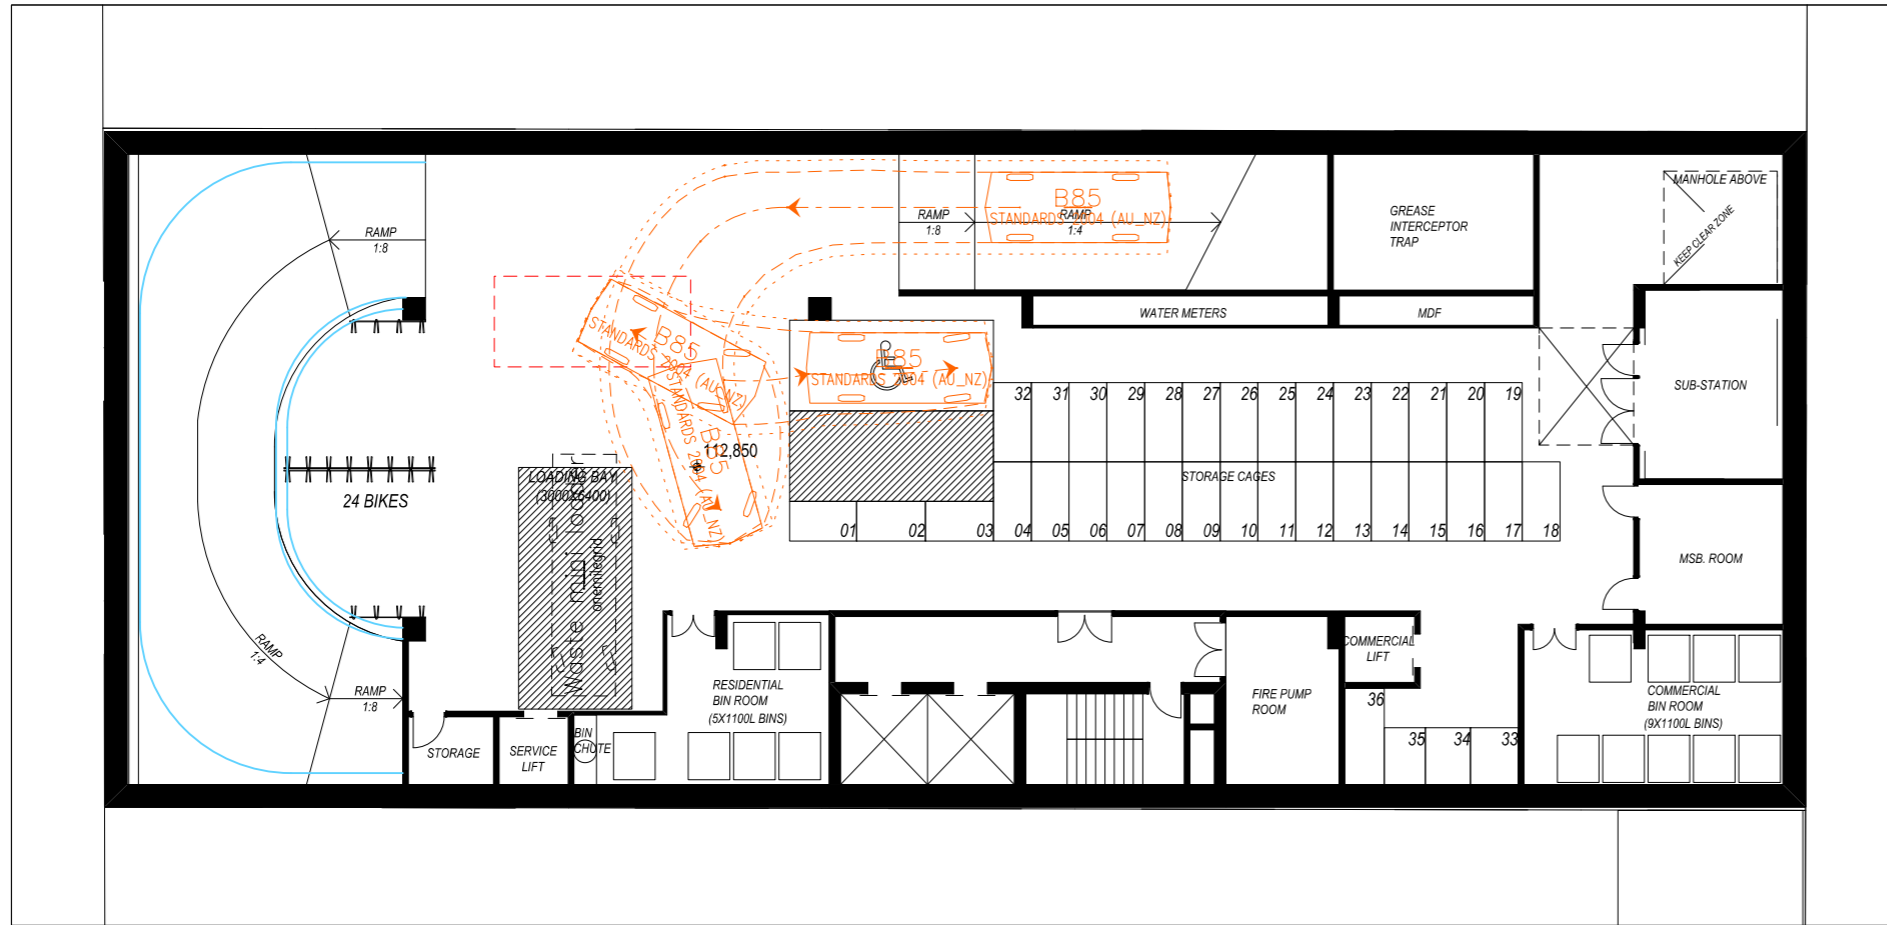


ENTRY MANOEUVRES

----- B85 CAR SWEEP PATHS SHOWN DASHED
 300mm CLEARANCE ENVELOPE SHOWN DOTTED

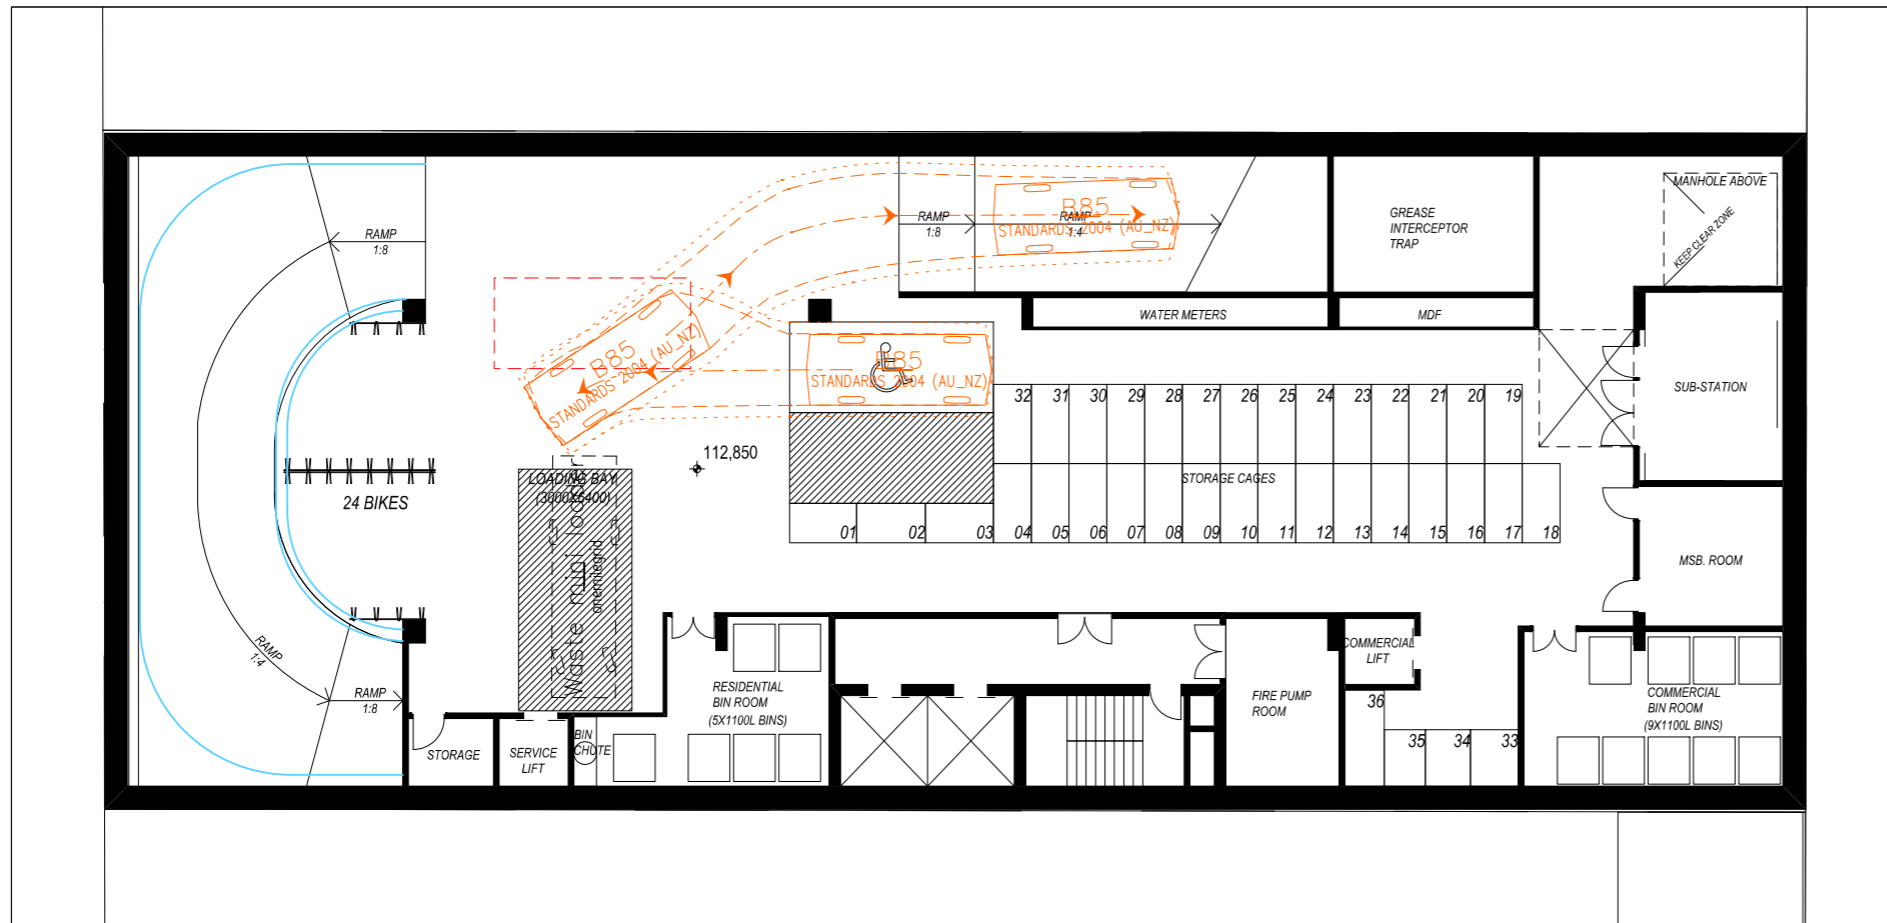


EXIT MANOEUVRES

----- B85 CAR SWEEP PATHS SHOWN DASHED
 300mm CLEARANCE ENVELOPE SHOWN DOTTED

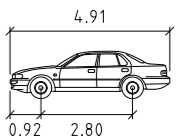


B85 meters
 Width : 1.87
 Track : 1.77
 Lock to Lock Time : 6.0
 Steering Angle : 34.1

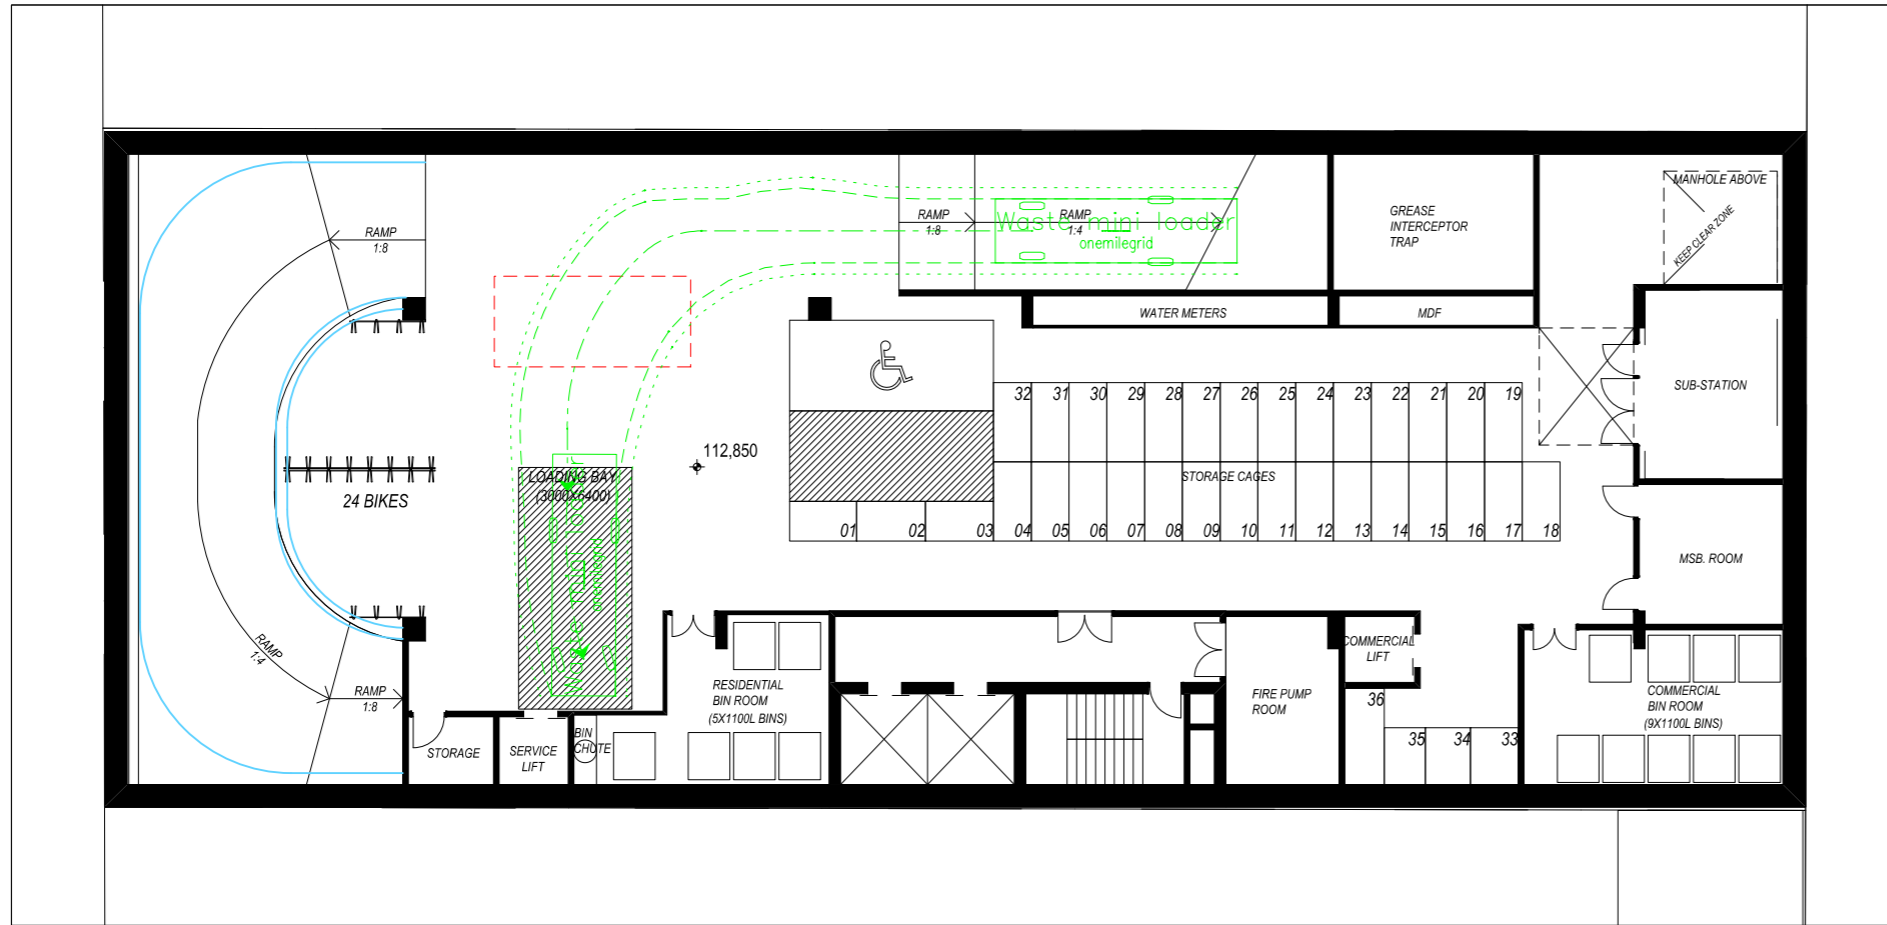


ENTRY MANOEUVRES

----- B85 CAR SWEEP PATHS SHOWN DASHED
 300mm CLEARANCE ENVELOPE SHOWN DOTTED

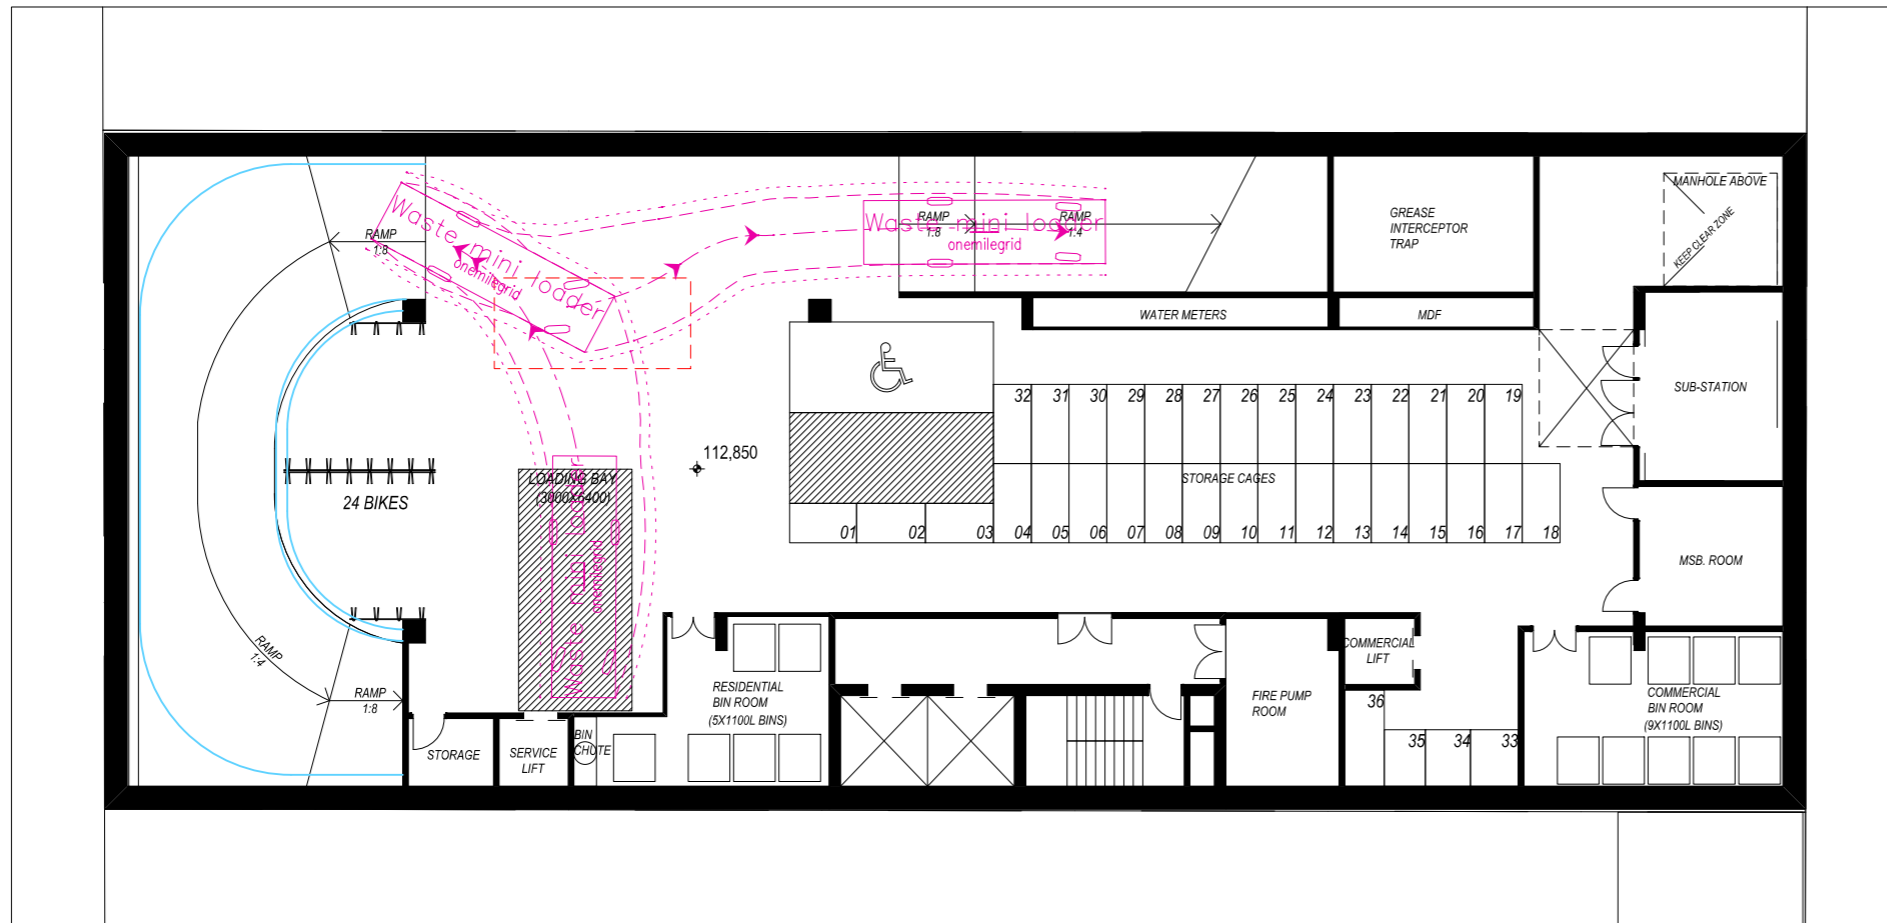

EXIT MANOEUVRES

----- B85 CAR SWEEP PATHS SHOWN DASHED
 300mm CLEARANCE ENVELOPE SHOWN DOTTED

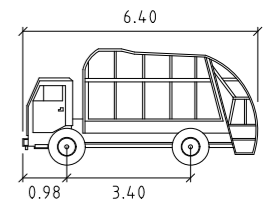

WASTE MINI LOADER meters	
Width	: 1.69
Track	: 1.84
Lock to Lock Time	: 4.0
Steering Angle	: 33.6

onemilegrid
 TRAFFIC ENGINEERING
 1/59 Keele Street, Collingwood, VIC 3066
 Email: info@onemilegrid.com.au Web: www.onemilegrid.com.au
 Phone (03) 9939 8250

Scale: 1:200 @ A3

Drawing Title		
PROPOSED MIXED USED DEVELOPMENT 50 MONTCLAIR AVENUE, GLEN WAVERLEY BASEMENT 1 SWEEP PATH ANALYSIS		
Designed RG	Approved JMS	Metway Ref 71 C2
Project Number 16503	Drawing Number SPA104	Revision A