

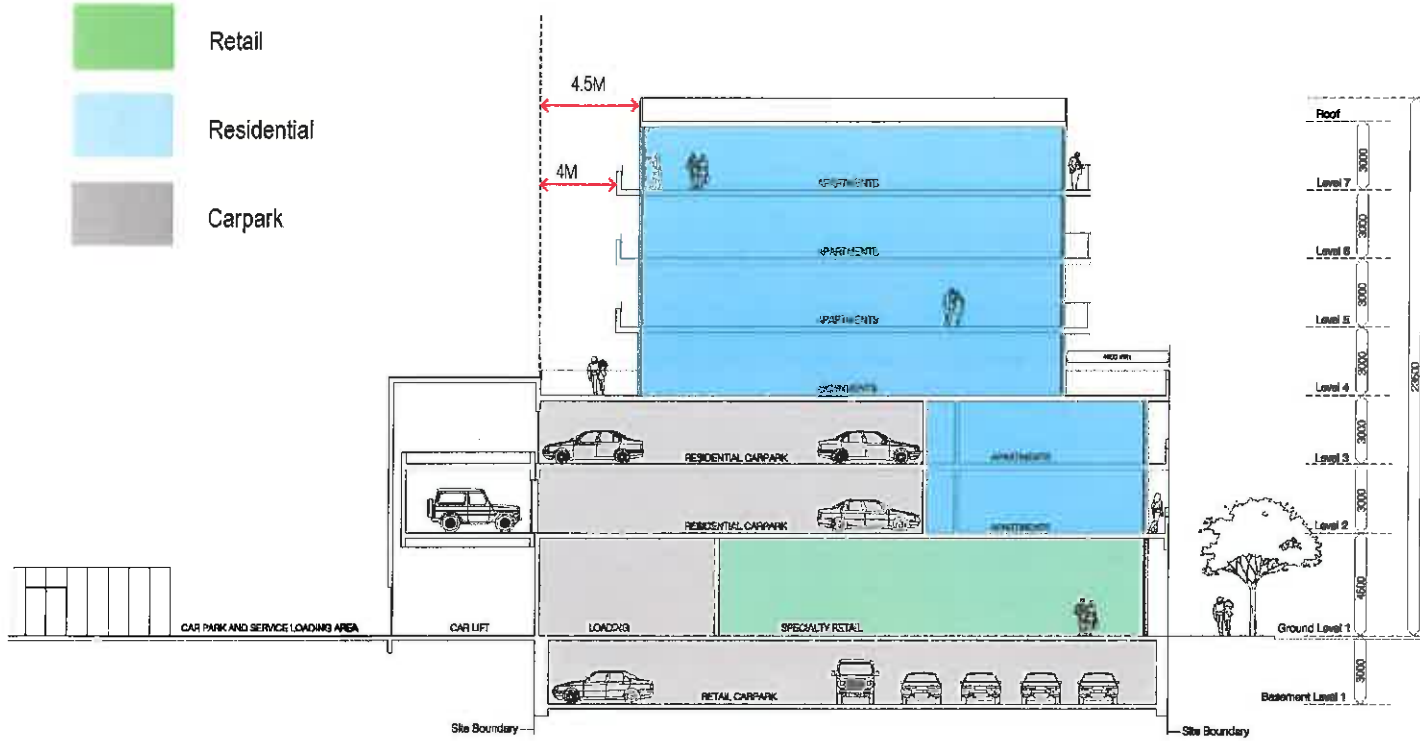


CNR HANOVER STREET & ATHERTON ROAD

- Retail
- Residential
- Carpark

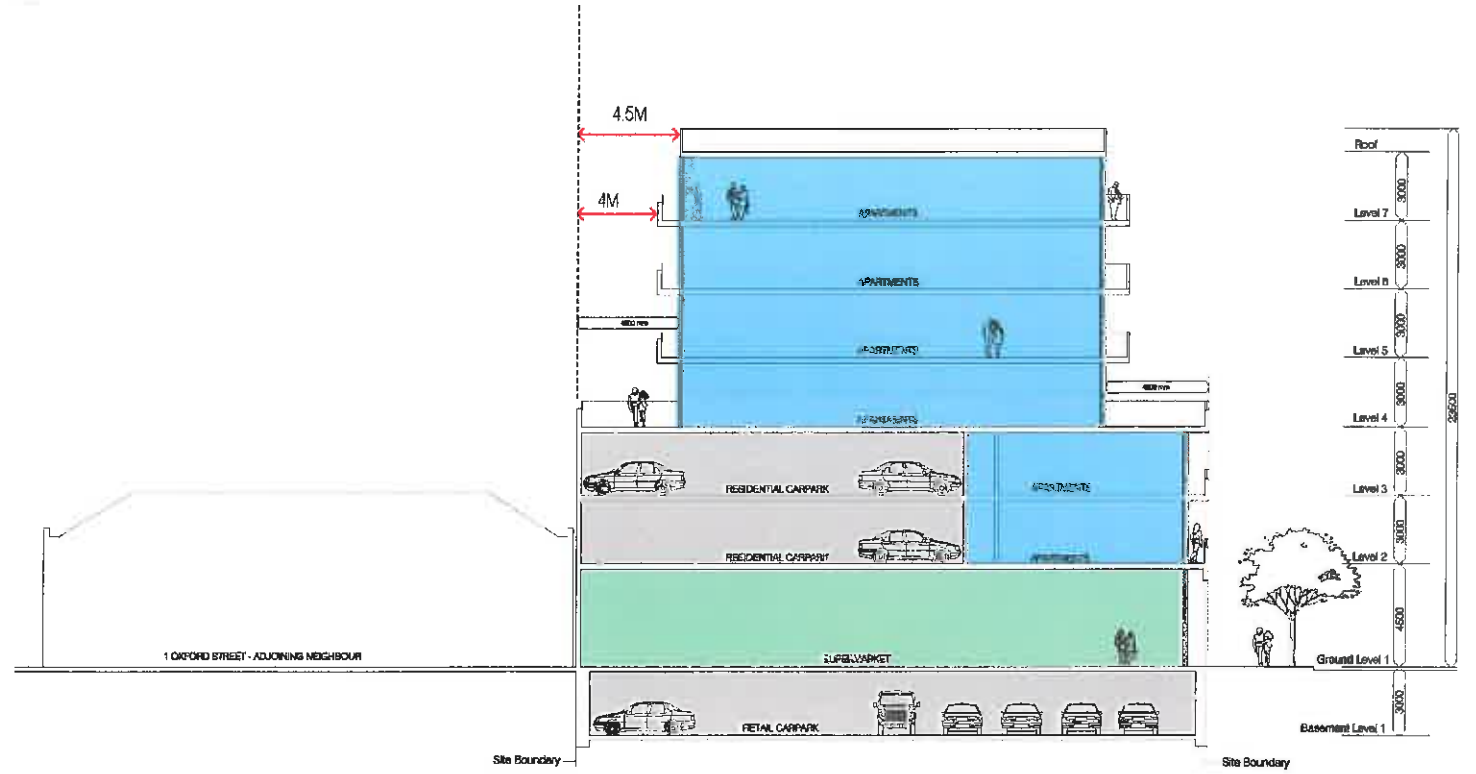

Section AA

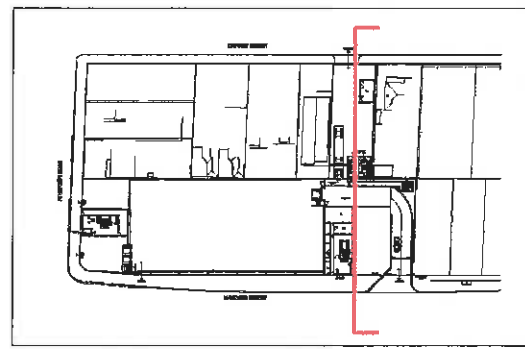

Section BB

