


ADVERTISED COPY - CITY OF MONASH
This copied document is made available for the sole purpose of enabling its consideration and review as part of a planning process under the Planning and Environment Act. The document must not be used for any purpose which may breach copyright.

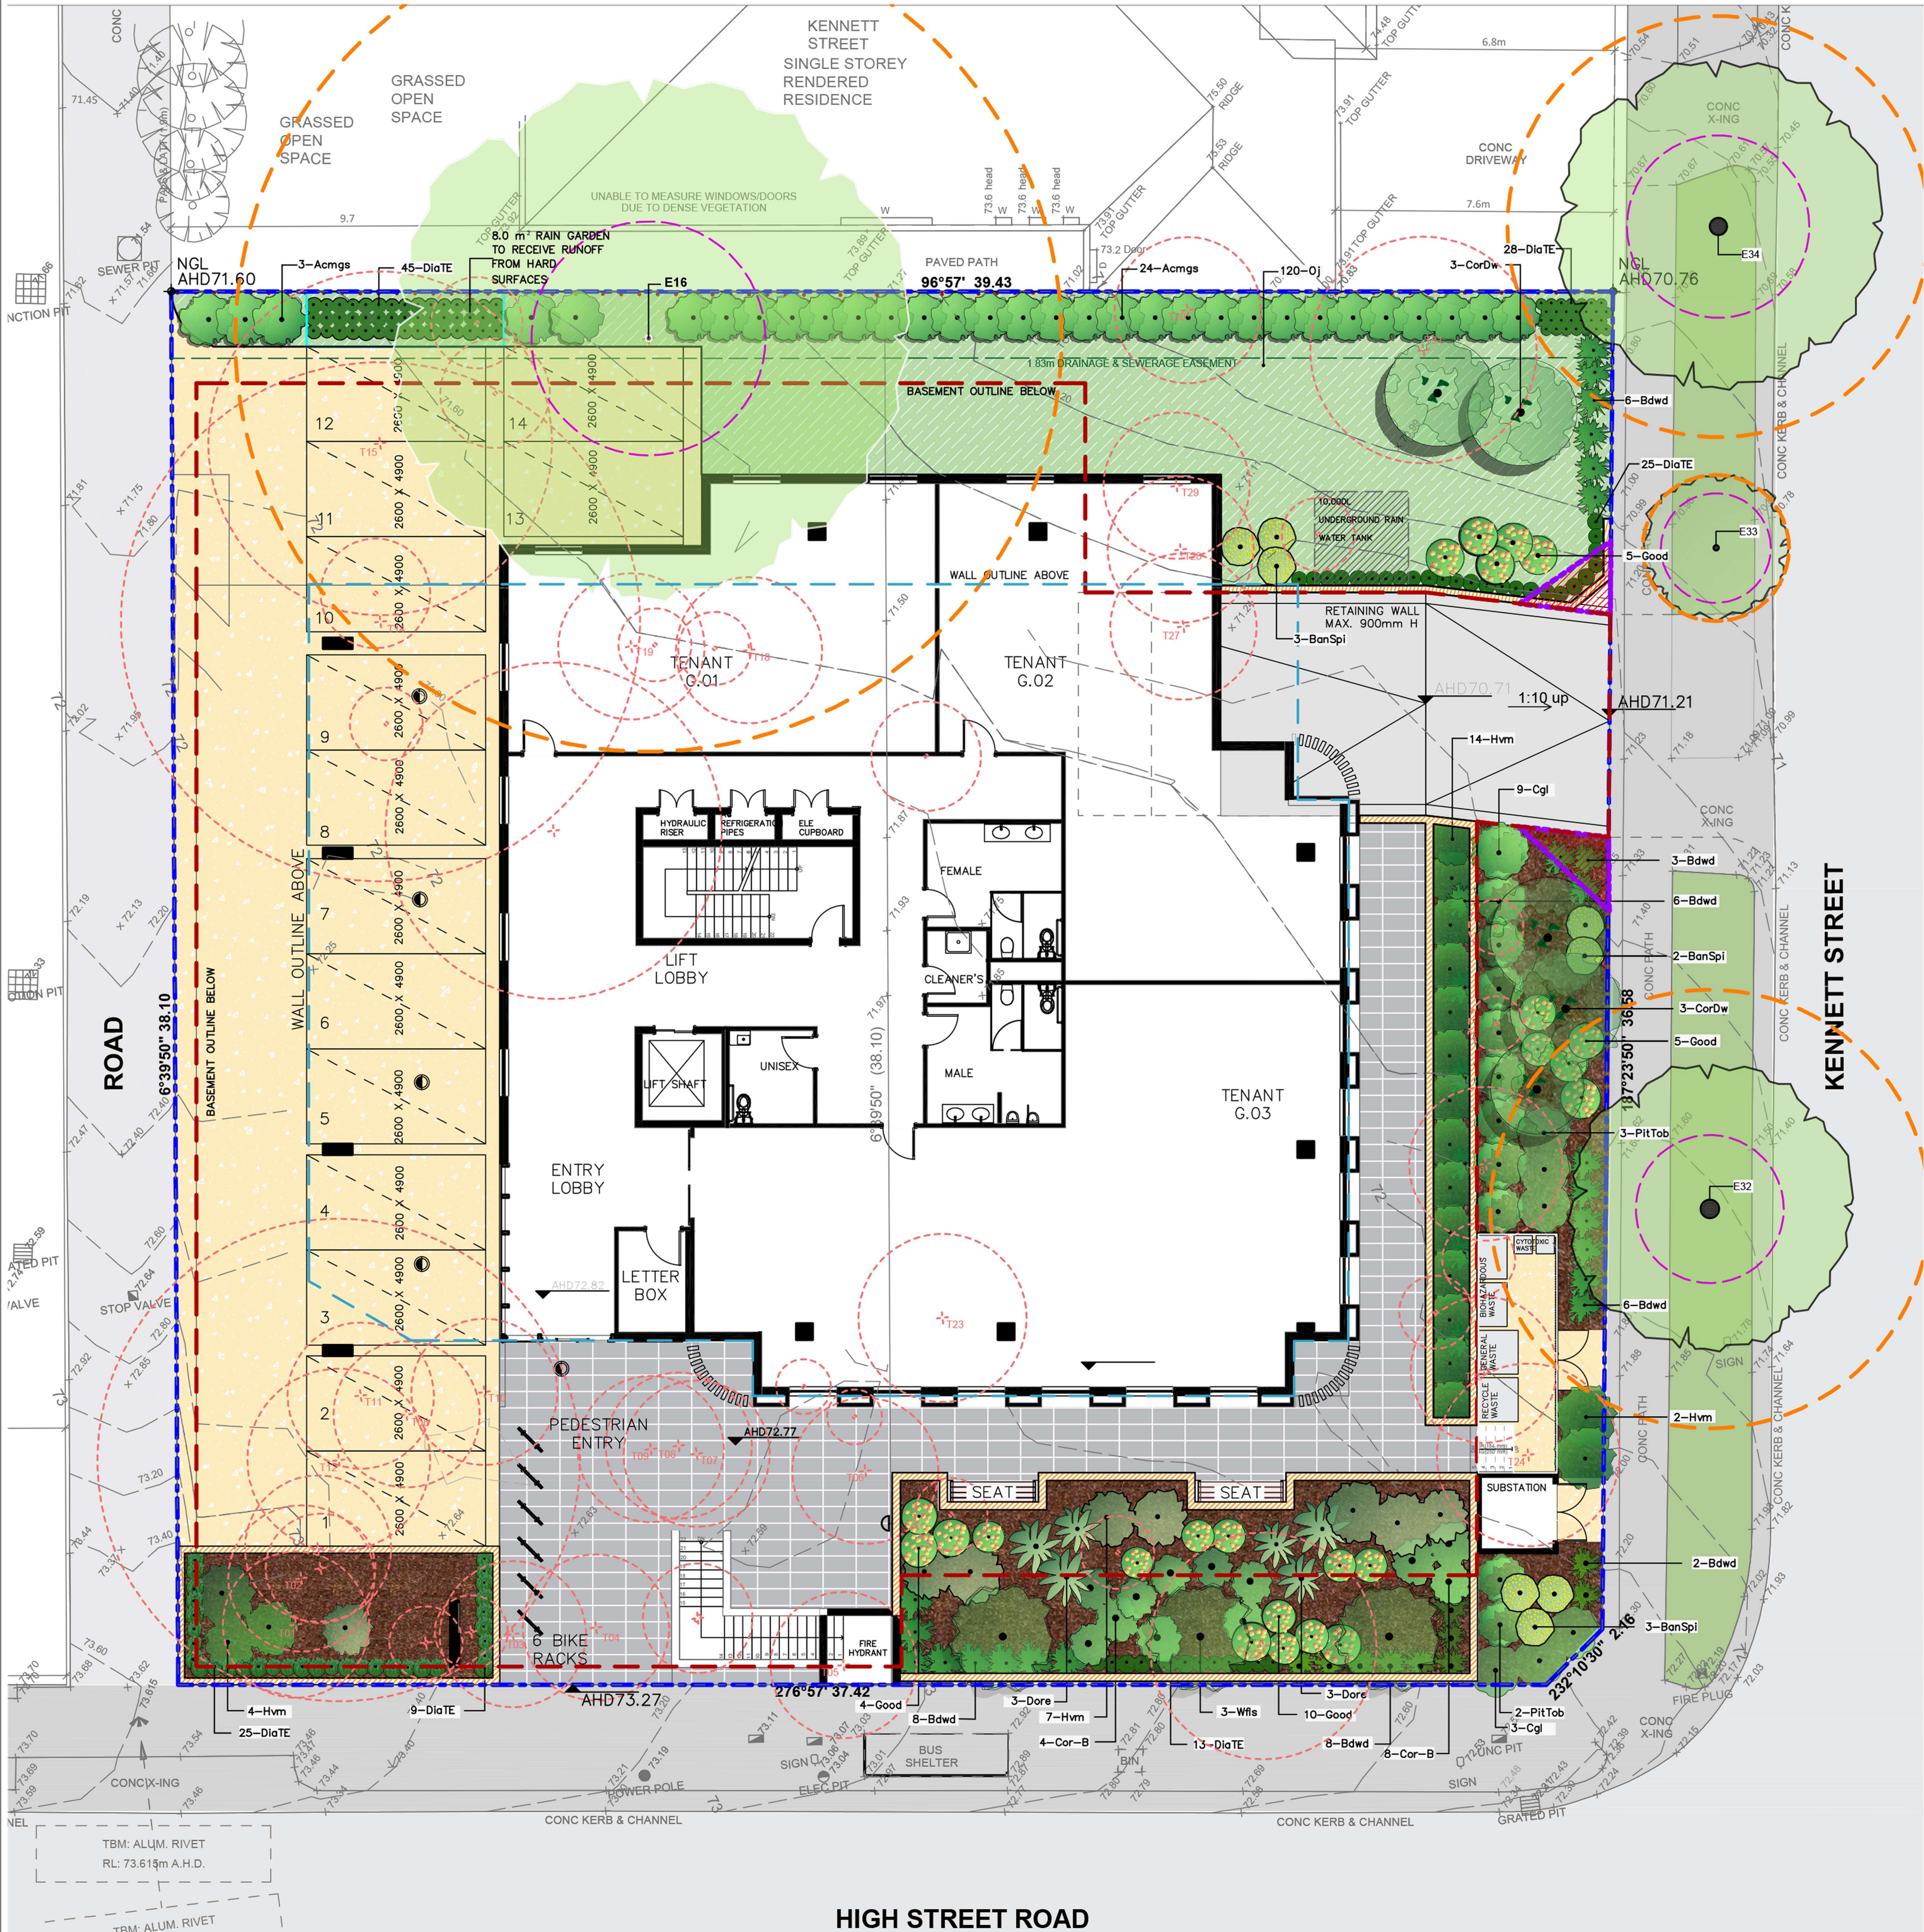

LEGEND

- Existing Tree To Be Retained
- TZP- Orange
- SRZ- Pink
- Proposed Tree To Be Removed
- Proposed Planting, refer to plant list
- Proposed Top of wall
- Proposed Level
- Mulched And Irrigated Garden Bed
- Pedestrian Feature Paving
- Concrete Paving
- Asphalt
- Proposed Grasses, Refer to Plant List
- Basement Below
- Floor Above
- Easement
- Retaining Wall/ Planter

Plant List							
Image	ID	Qty	Common Name	Botanical Name	Scheduled Size	Mature Height	Mature Spread
Trees							
	CorDw	5	Dwarf lemon scented Gum 'Scentuous'	Corymbia citriodora 'Scentuous' (dwarf)	2.0m Ht 45L	5 - 7m	2.0 - 3.5m
	Wfls	3	Sweeper	Waterhousea floribunda 'DOW20'	2.0m Ht 45L	7 - 10m	5 - 8m
Shrubs							
	Acmg	11	Lilypilly 'Green Screen'	Acmena smithii	330mm Pot	5m	1m
	BanSpi	8	Hairpin Banksia	Banksia spinulosa	200mm Pot	0.9m	0.9 - 1.2m
	Cor-B	12	Chefs Hat Correa	Correa Baueyerlii	200mm Pot	1.5m	1.5m
	Cgl	12	Rock Correa	Correa glabra	200mm Pot	1.5 - 3m	1.2 - 2.0m
	Good	24	Hop Goodenia	Goodenia ovata	200mm Pot	1m	1m
	Hvm	27	Native lilac	Hardenbergia violacea 'Meema'	200mm Pot	0.5m	1.2m
	PitTob	5	Japanese pittosporum	Pittosporum tobira 'Miss Muffet'	200mm Pot	1-1.5m	1-1.5m
Ground Covers							
	Bdwd	41	Bidgee-widgee	Acaena novae-zelandiae	150mm Pot	0.1-0.2m	1-1.5m
Grasses							
	DiaTE	145	EMERALD ARCH™ Dianella	Dianella tasmanica	200mm Pot	.5m	.5m
	Dore	6	Gymea Lily, Giant Lily	Doryanthes excelsa	200mm Pot	1.5 - 3m	1.2 - 2.0m
	Oj	120	Ophiopogon japonicus	Mondo grass	140mm Pot	0.2m	0.2m
Climbers							
Succulent							
Total		435					