


3.00 DESIGN EVOLUTION AND RESPONSE

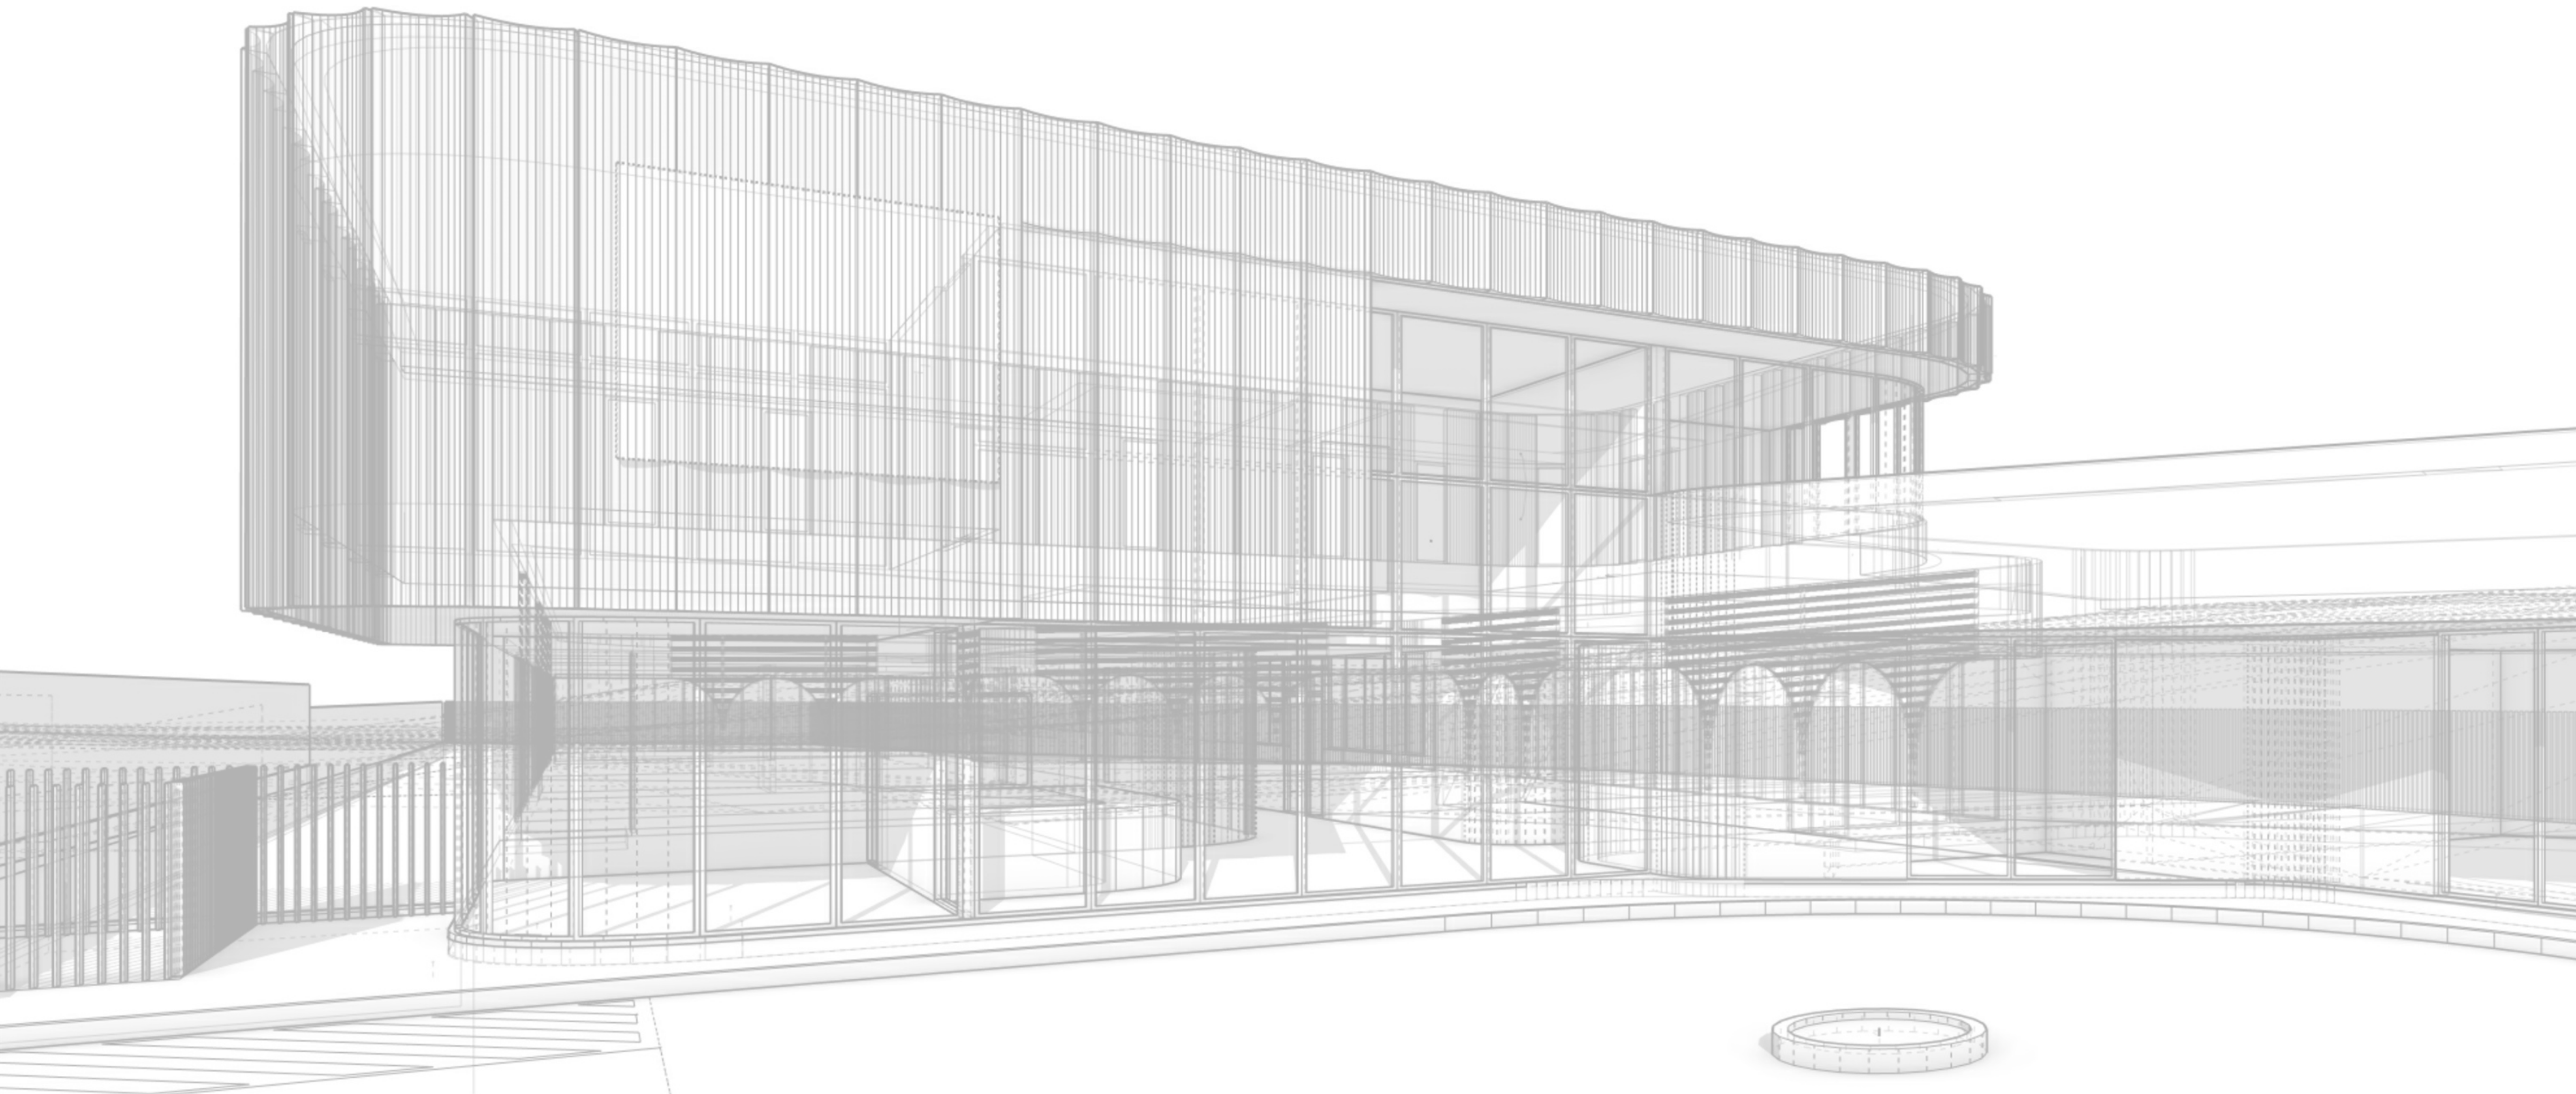

SHEET INTENTIONALLY LEFT BLANK

ADVERTISED COPY - CITY OF MONASH
 This copied document is made available for the sole purpose of
 enabling its consideration and review as part of a planning
 process under the Planning and Environment Act.
 The document must not be used for any purpose which may
 breach copyright.


3.0 DESIGN EVOLUTION AND RESPONSE

ADVERTISED COPY - CITY OF MONASH
This copied document is made available for the sole purpose of enabling its consideration and review as part of a planning process under the Planning and Environment Act.
The document must not be used for any purpose which may breach copyright.

3.02 BUILDING PROFILE COMPARISON - LEVEL GROUND

LEGEND

-  SUBJECT SITE
-  PROPOSED NEW SUBMISSION LEVEL GROUND BUILDING PROFILE
-  APPROVED PLANING PERMIT LEVEL GROUND BUILDING PROFILE

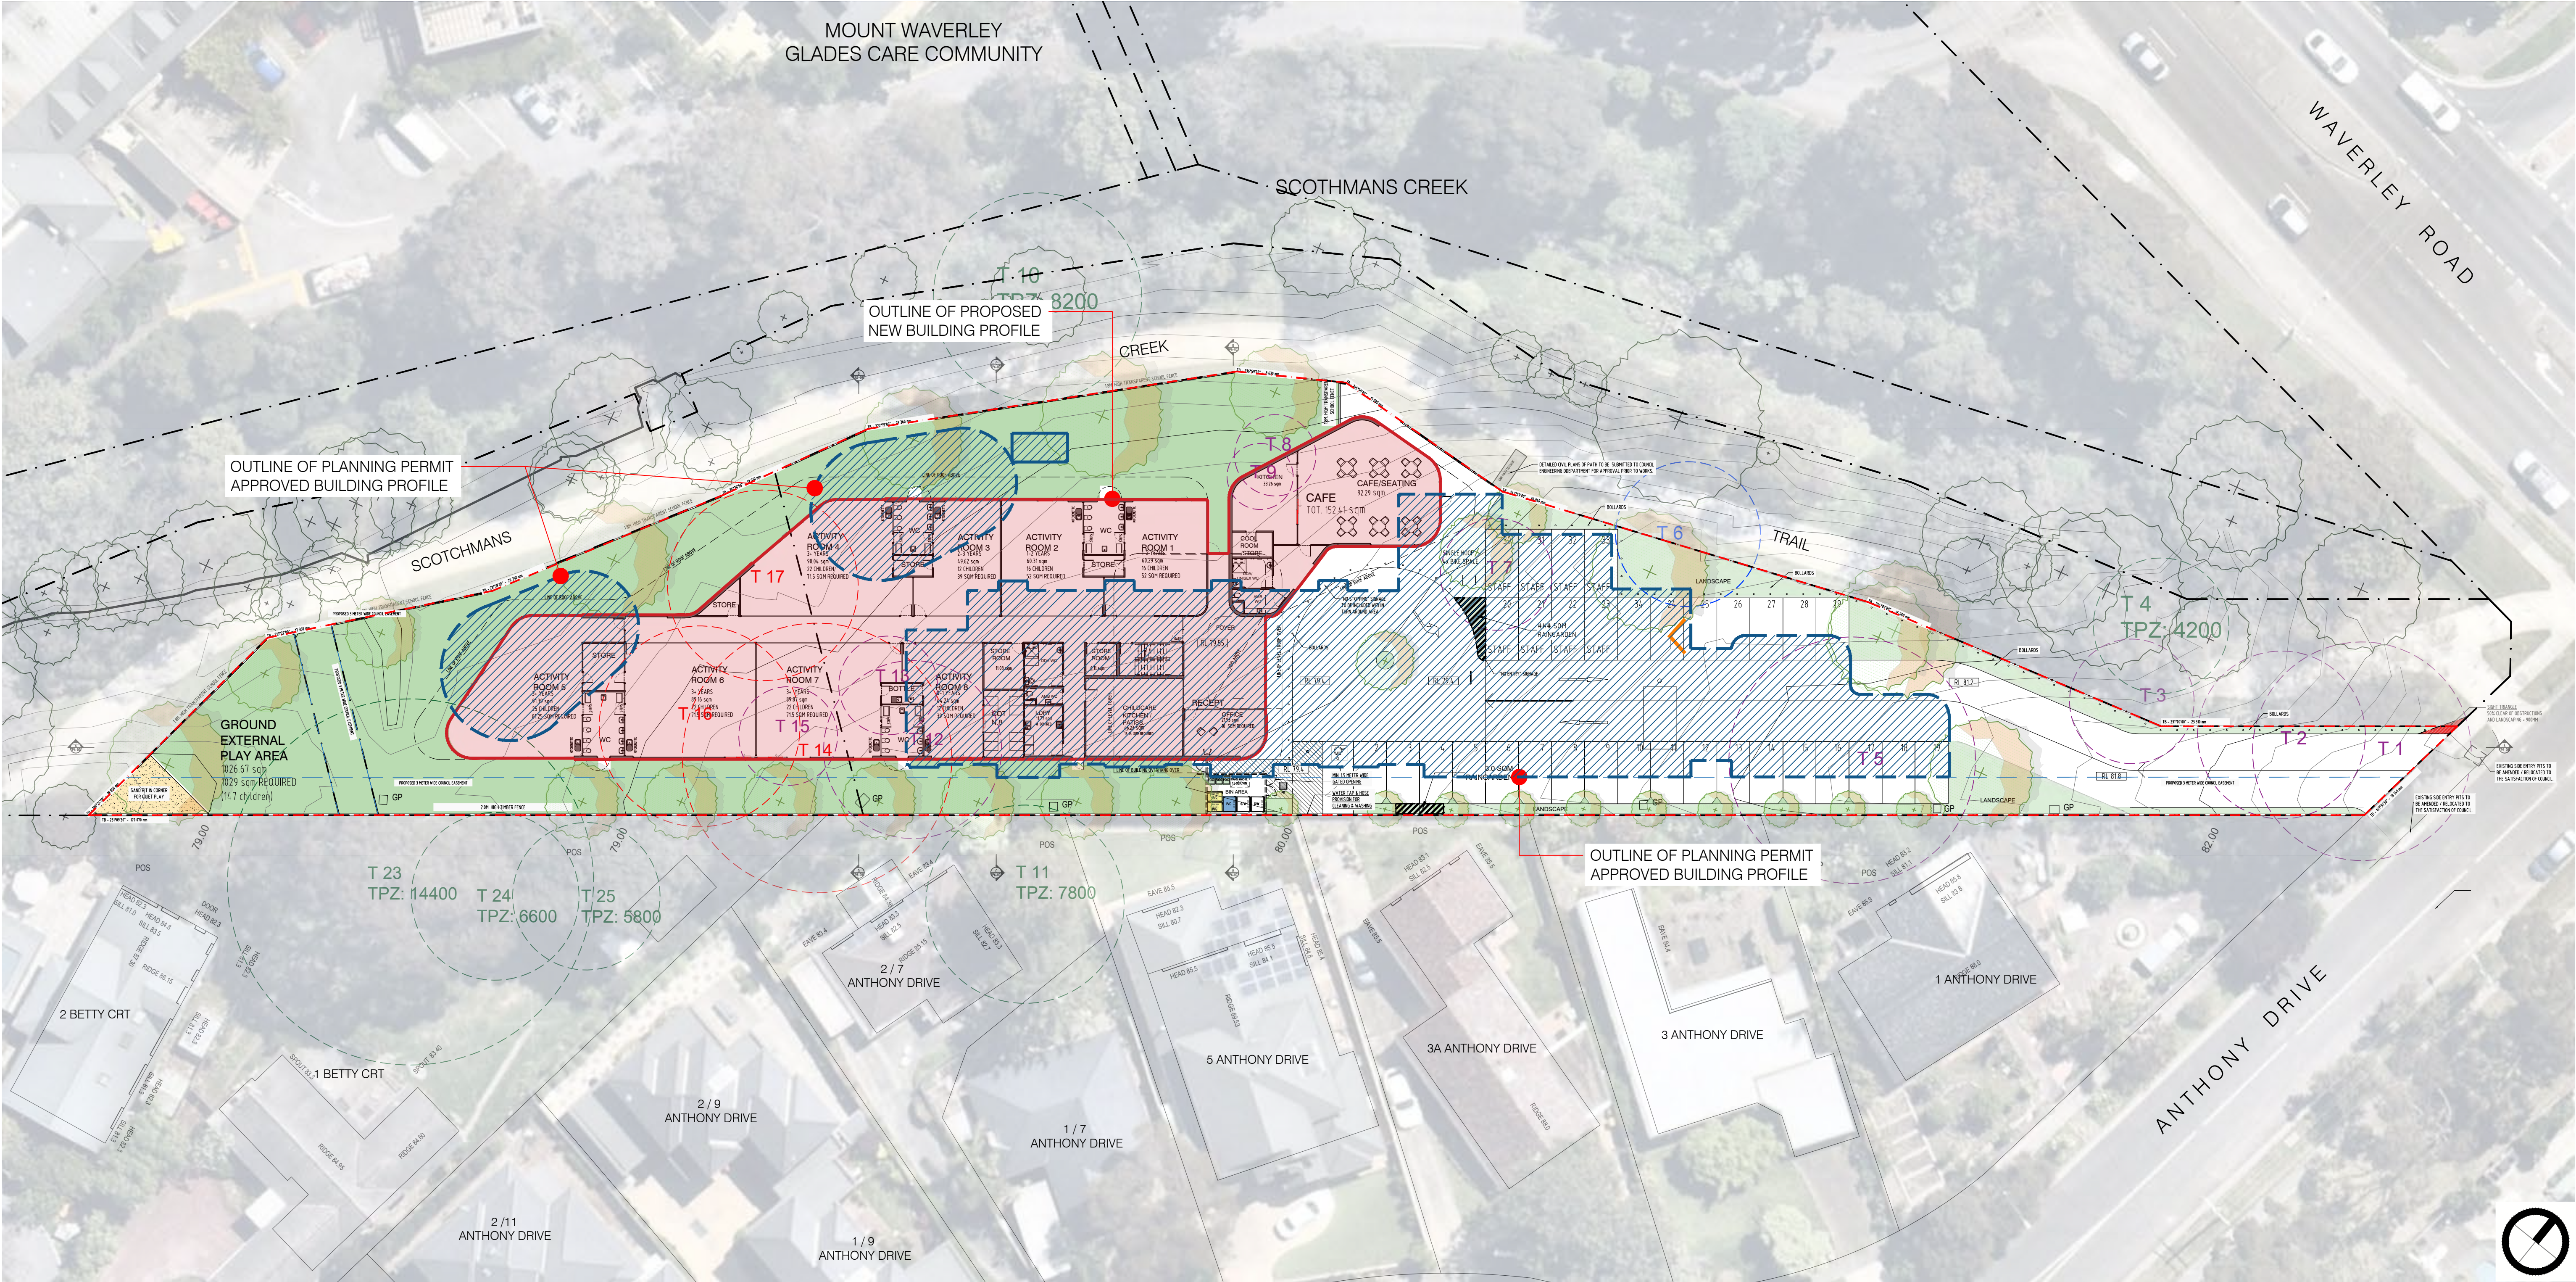


ADVERTISED COPY - CITY OF MONASH
 This copied document is made available for the sole purpose of
 enabling its consideration and review as part of a planning
 process under the Planning and Environment Act.
 The document must not be used for any purpose which may
 breach copyright.

LEGEND

PROPOSED NEW SUBMISSION LEVEL 1 BUILDING PROFILE

 APPROVED PLANING PERMIT
LEVEL 1 BUILDING PROFILE

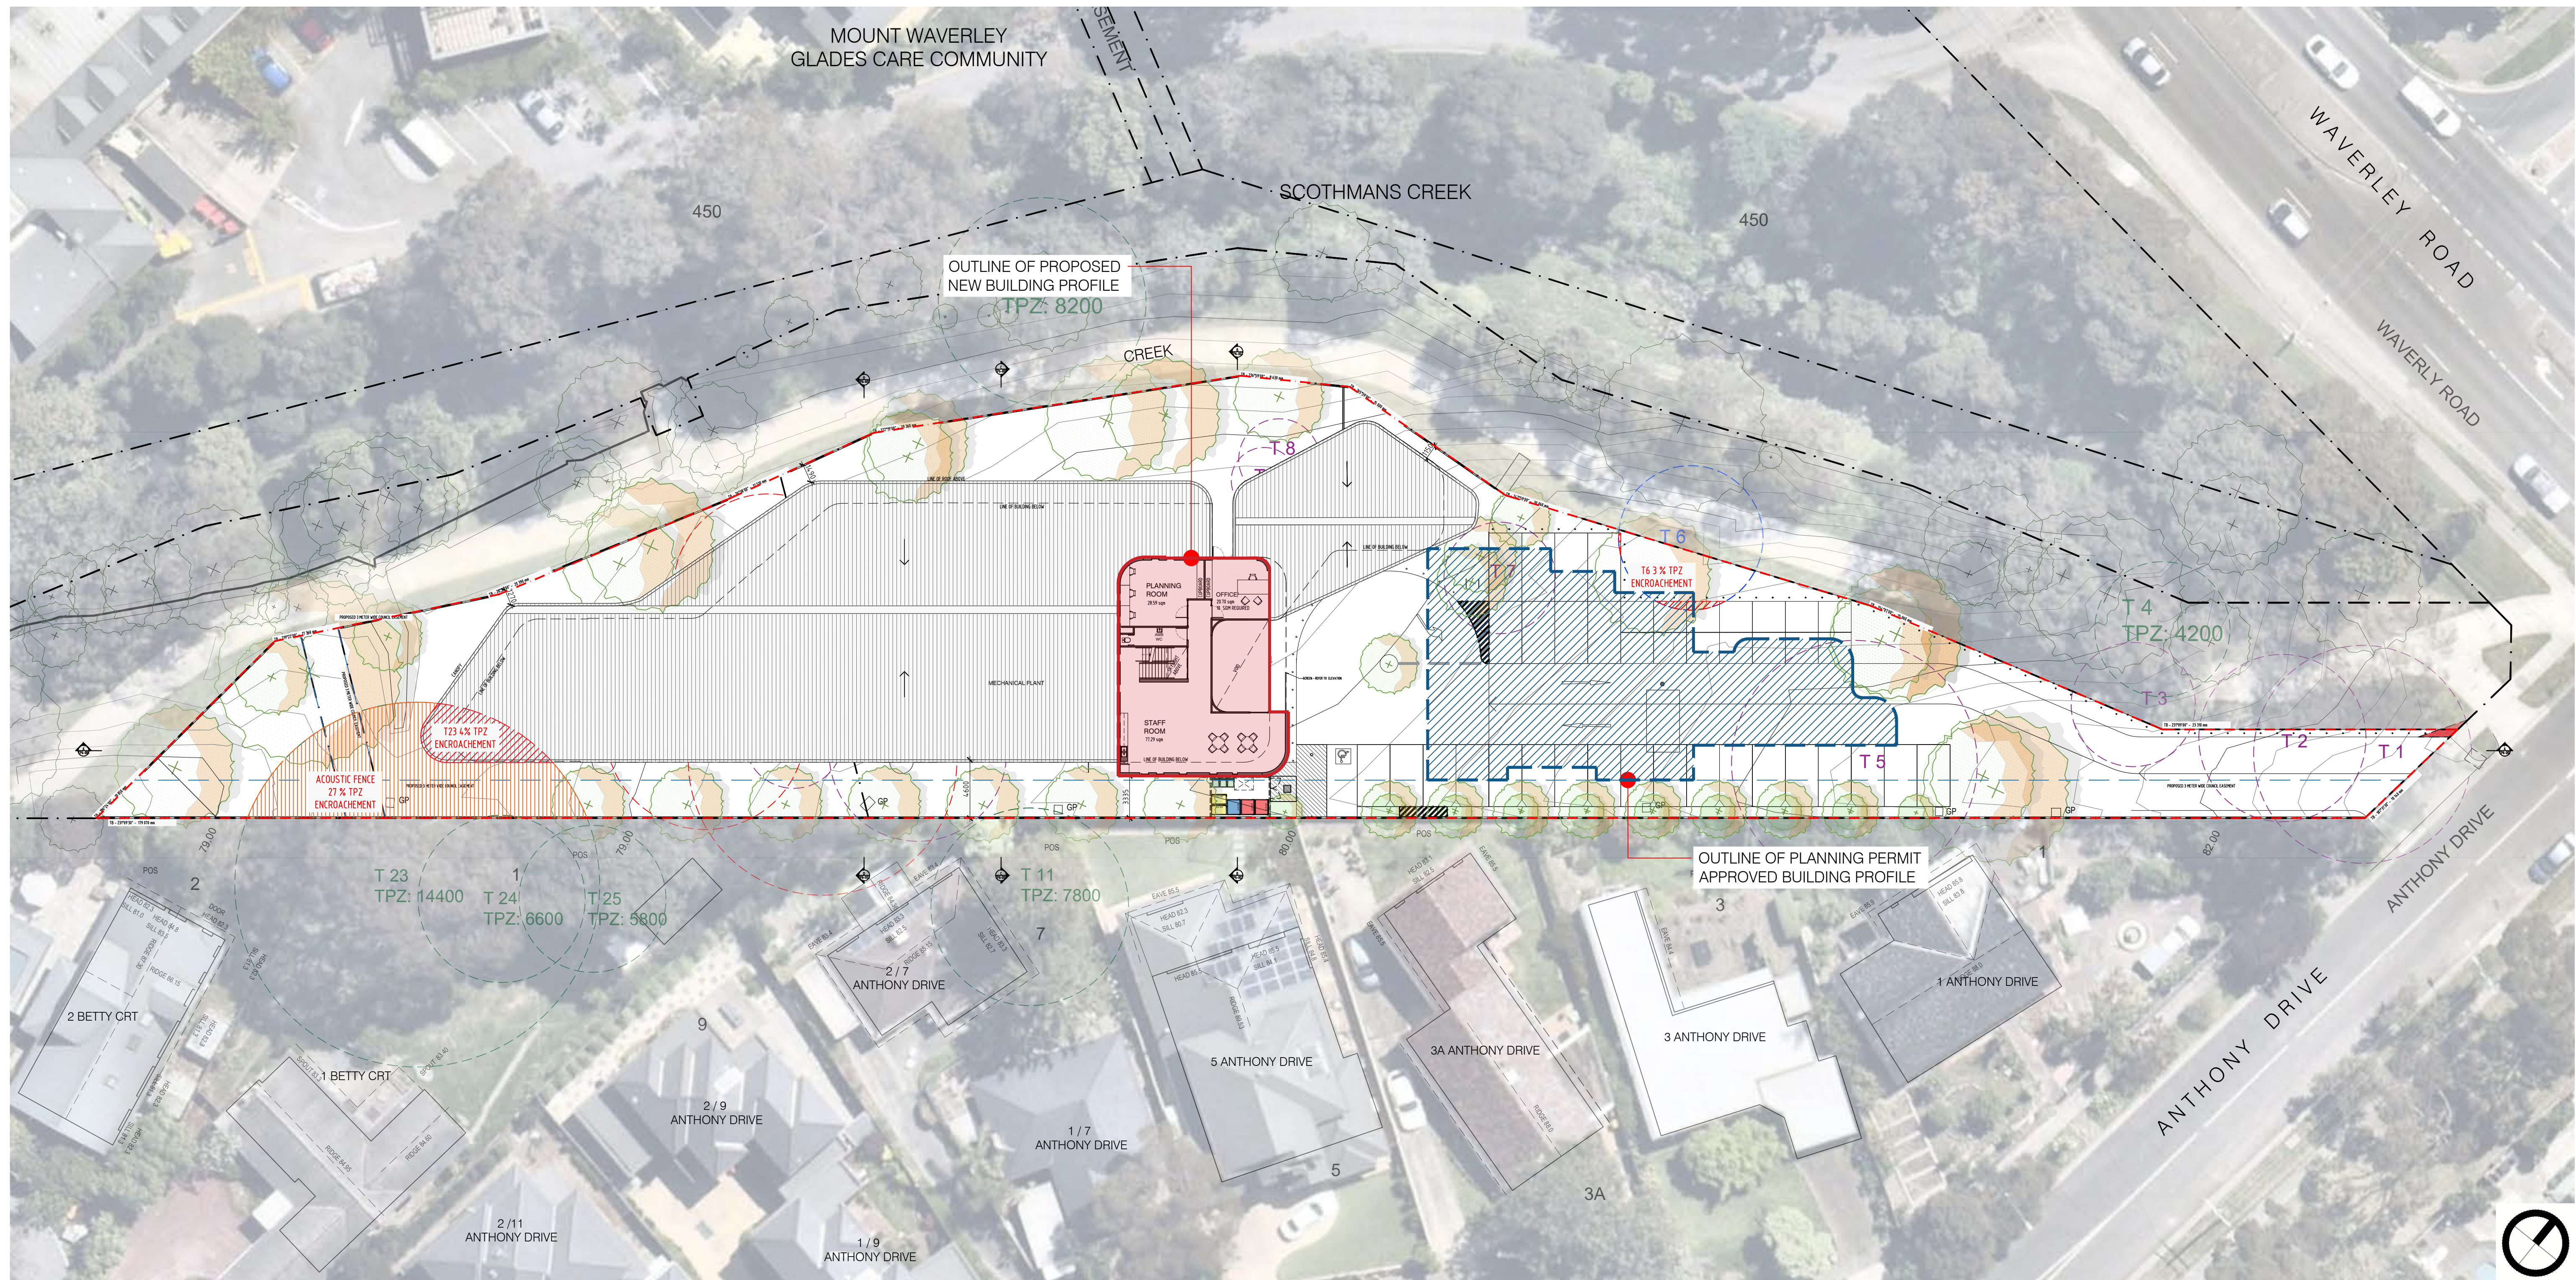

CHILD CARE DEVELOPMENT


3.0 DESIGN EVOLUTION AND RESPONSE

ADVERTISED COPY - CITY OF MONASH
This copied document is made available for the sole purpose of enabling its consideration and review as part of a planning process under the Planning and Environment Act.
The document must not be used for any purpose which may breach copyright.

3.04 SITE ACCESSIBILITY

LEGEND

- SUBJECT SITE
- PROPOSED GROUND FLOOR BUILDING FOOTPRINT
- PROPOSED PLAY AREAS
- PROPOSED RECEPTION LOBBY AREA

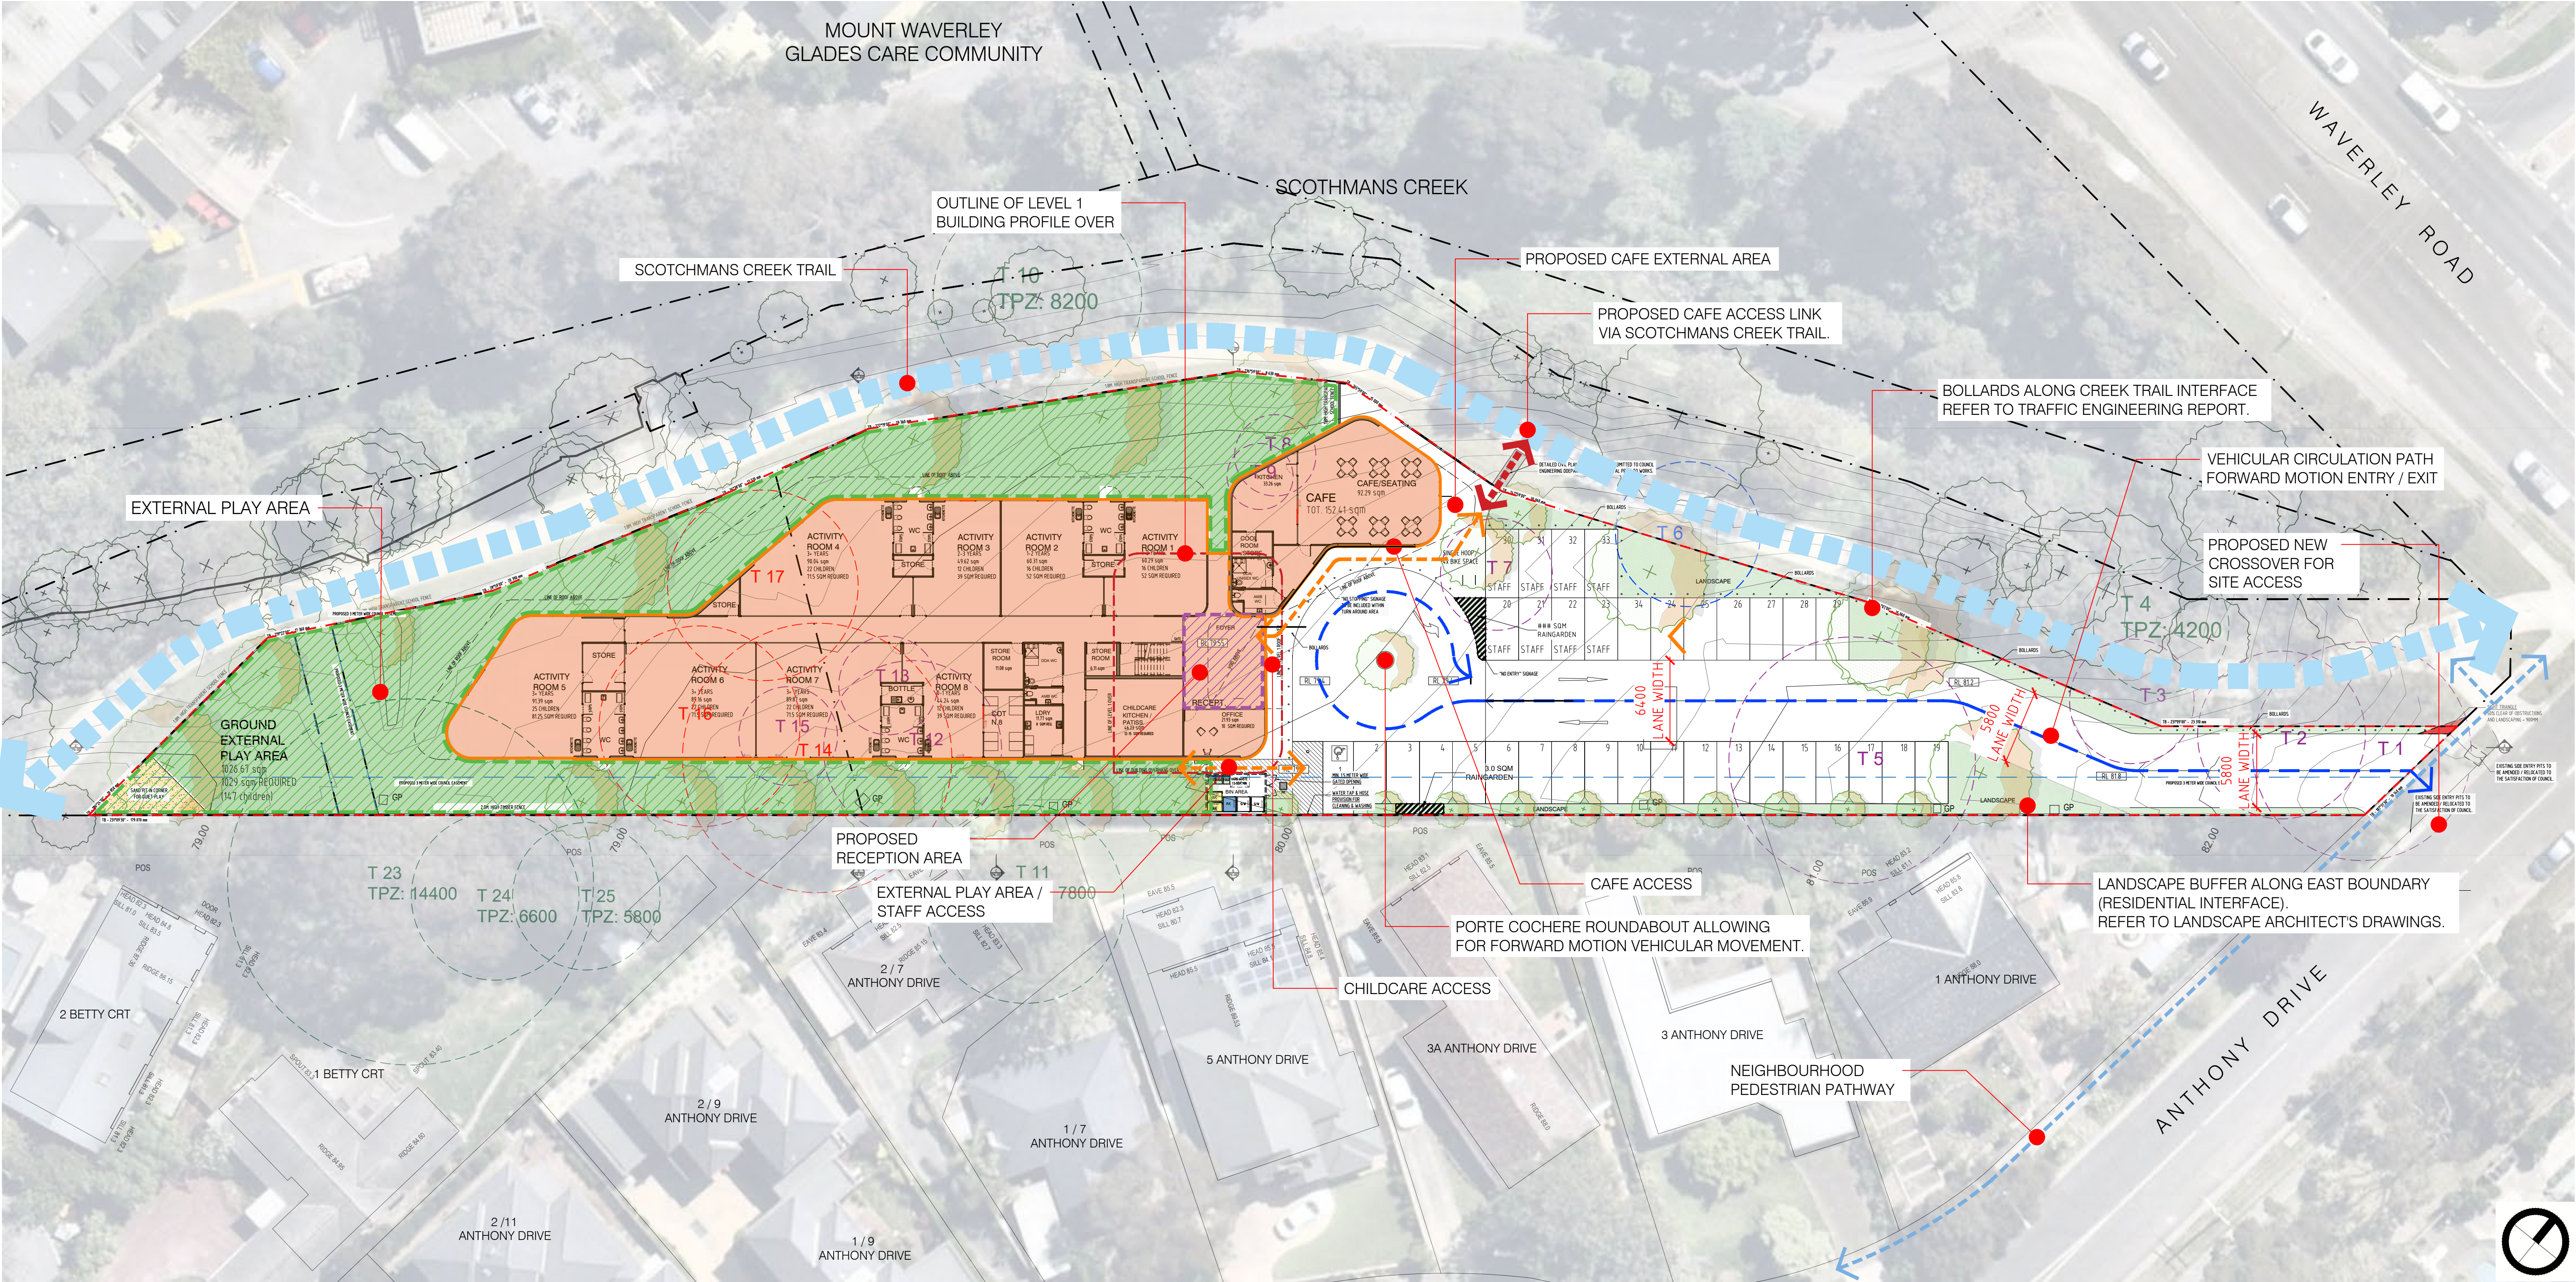

3.0 DESIGN EVOLUTION AND RESPONSE

ADVERTISED COPY - CITY OF MONASH
This copied document is made available for the sole purpose of enabling its consideration and review as part of a planning process under the Planning and Environment Act.
The document must not be used for any purpose which may breach copyright.

3.05 SITE COVERAGE

LEGEND

-  SUBJECT SITE
-  PROPOSED OVERALL BUILDING PROFILE
-  PROPOSED PLAY AREAS
-  PROPOSED CARPARK AREAS

SITE AREA: 3716.00 sqm
PROPOSED BUILDING FOOTPRINT: 1407 sqm
SITE COVERAGE: 37.86%



