


6.00 SHADOW ANALYSIS

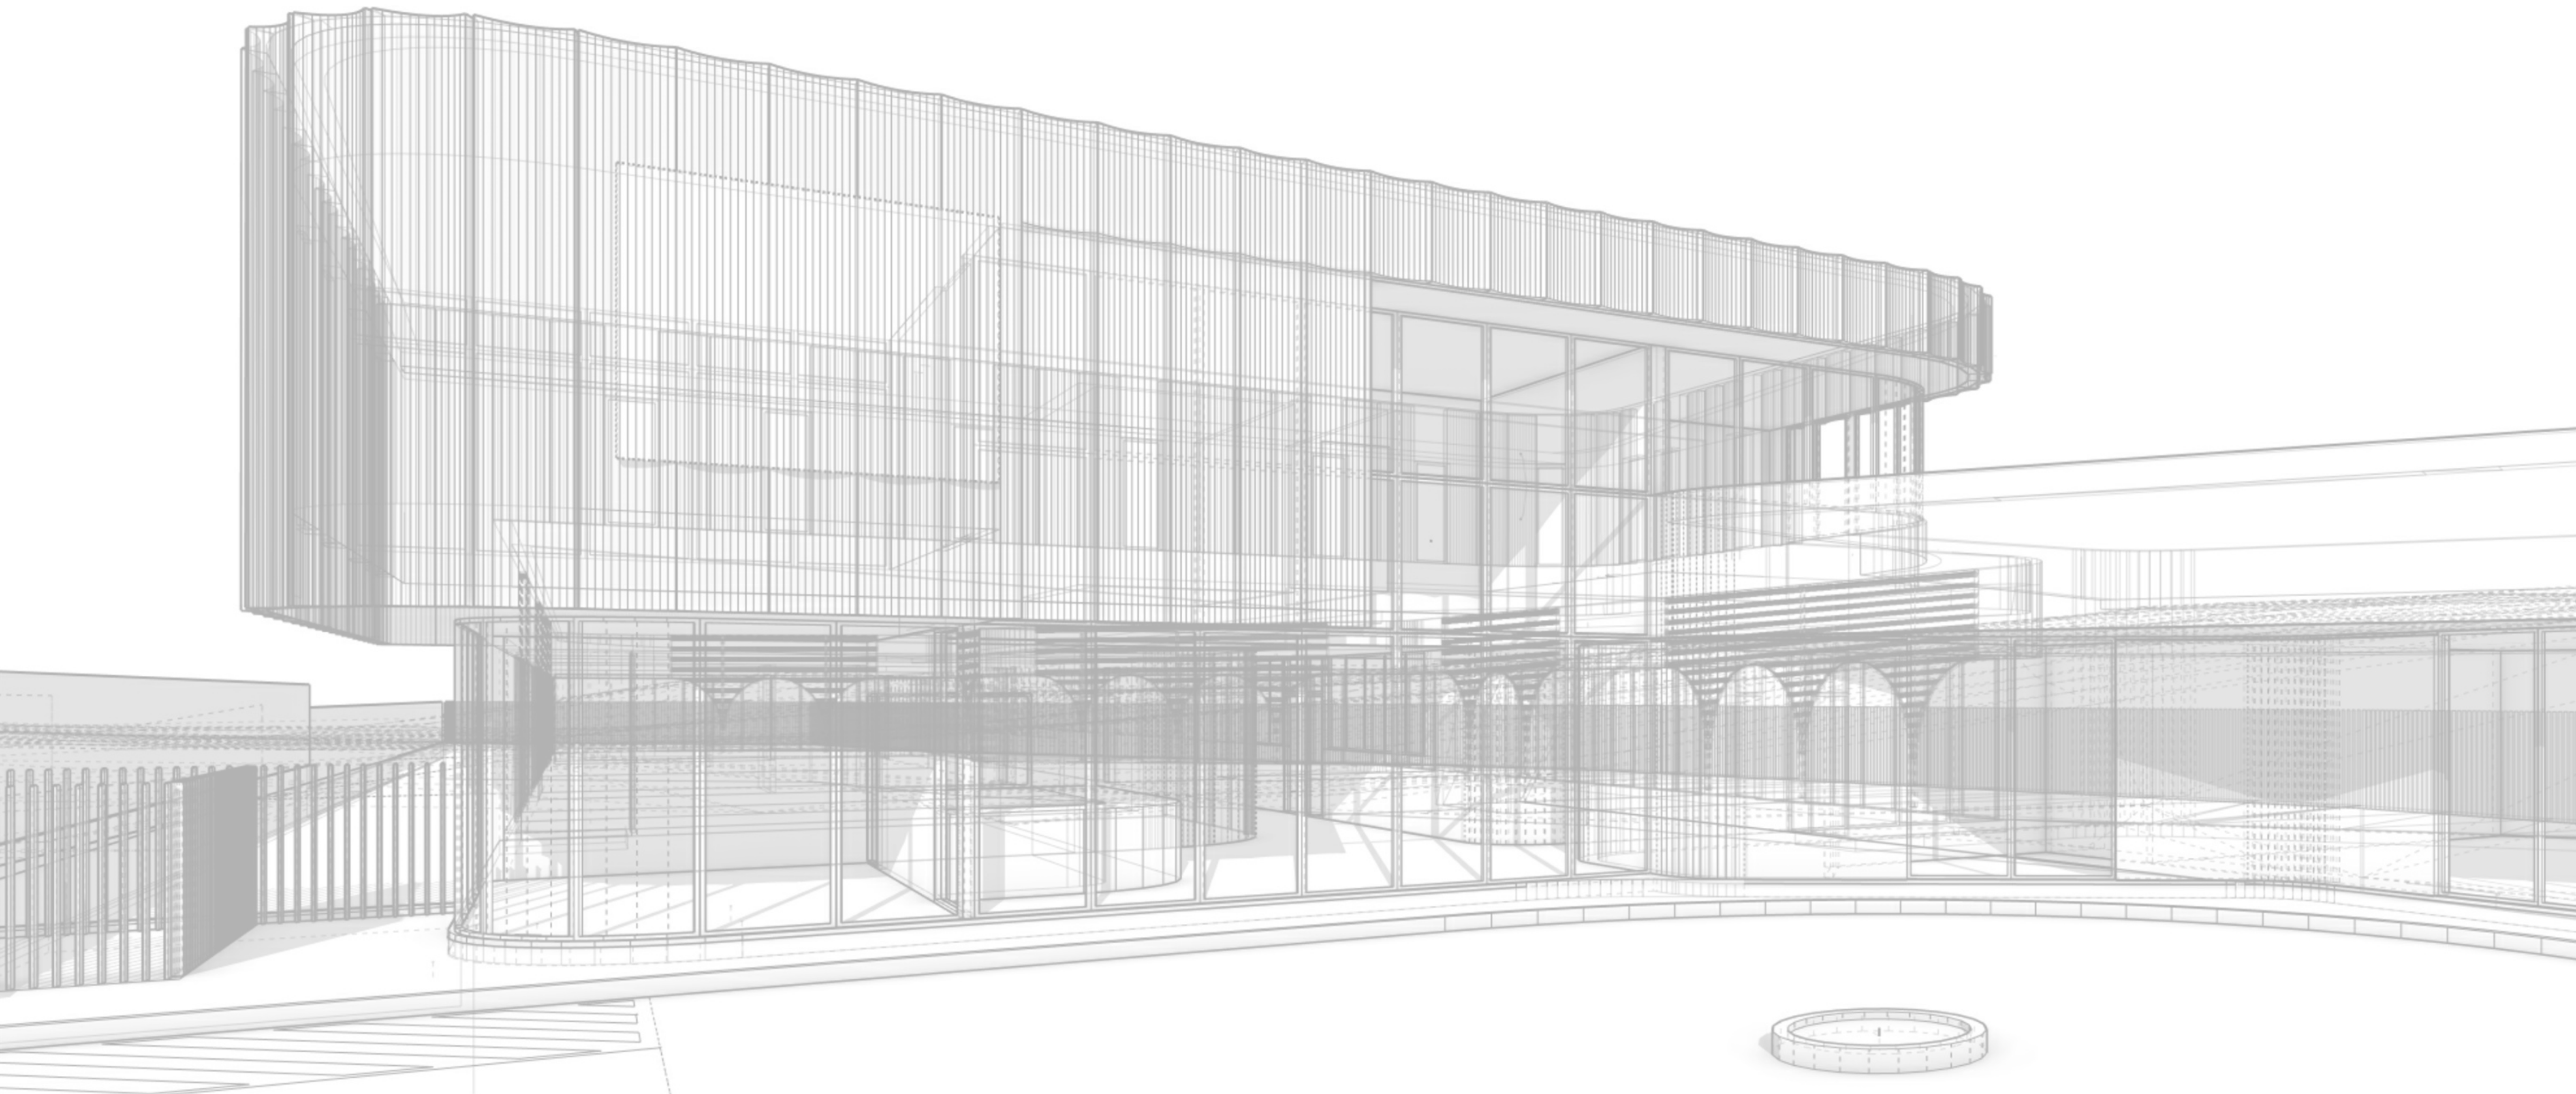

6.0 SHADOW ANALYSIS

ADVERTISED COPY - CITY OF MONASH
This copied document is made available for the sole purpose of enabling its consideration and review as part of a planning process under the Planning and Environment Act.
The document must not be used for any purpose which may breach copyright.

6.0 A SHADOW DIAGRAM - AM - EXISTING APPROVAL

Shadow diagram for the equinox on the 22nd September

- LEGEND
- site boundary

existing approval building profile


existing approval building shadow outline

existing approval fence shadow outline

extent of total secluded private open space

existing shadowed secluded private open space

existing unshadowed secluded private open space

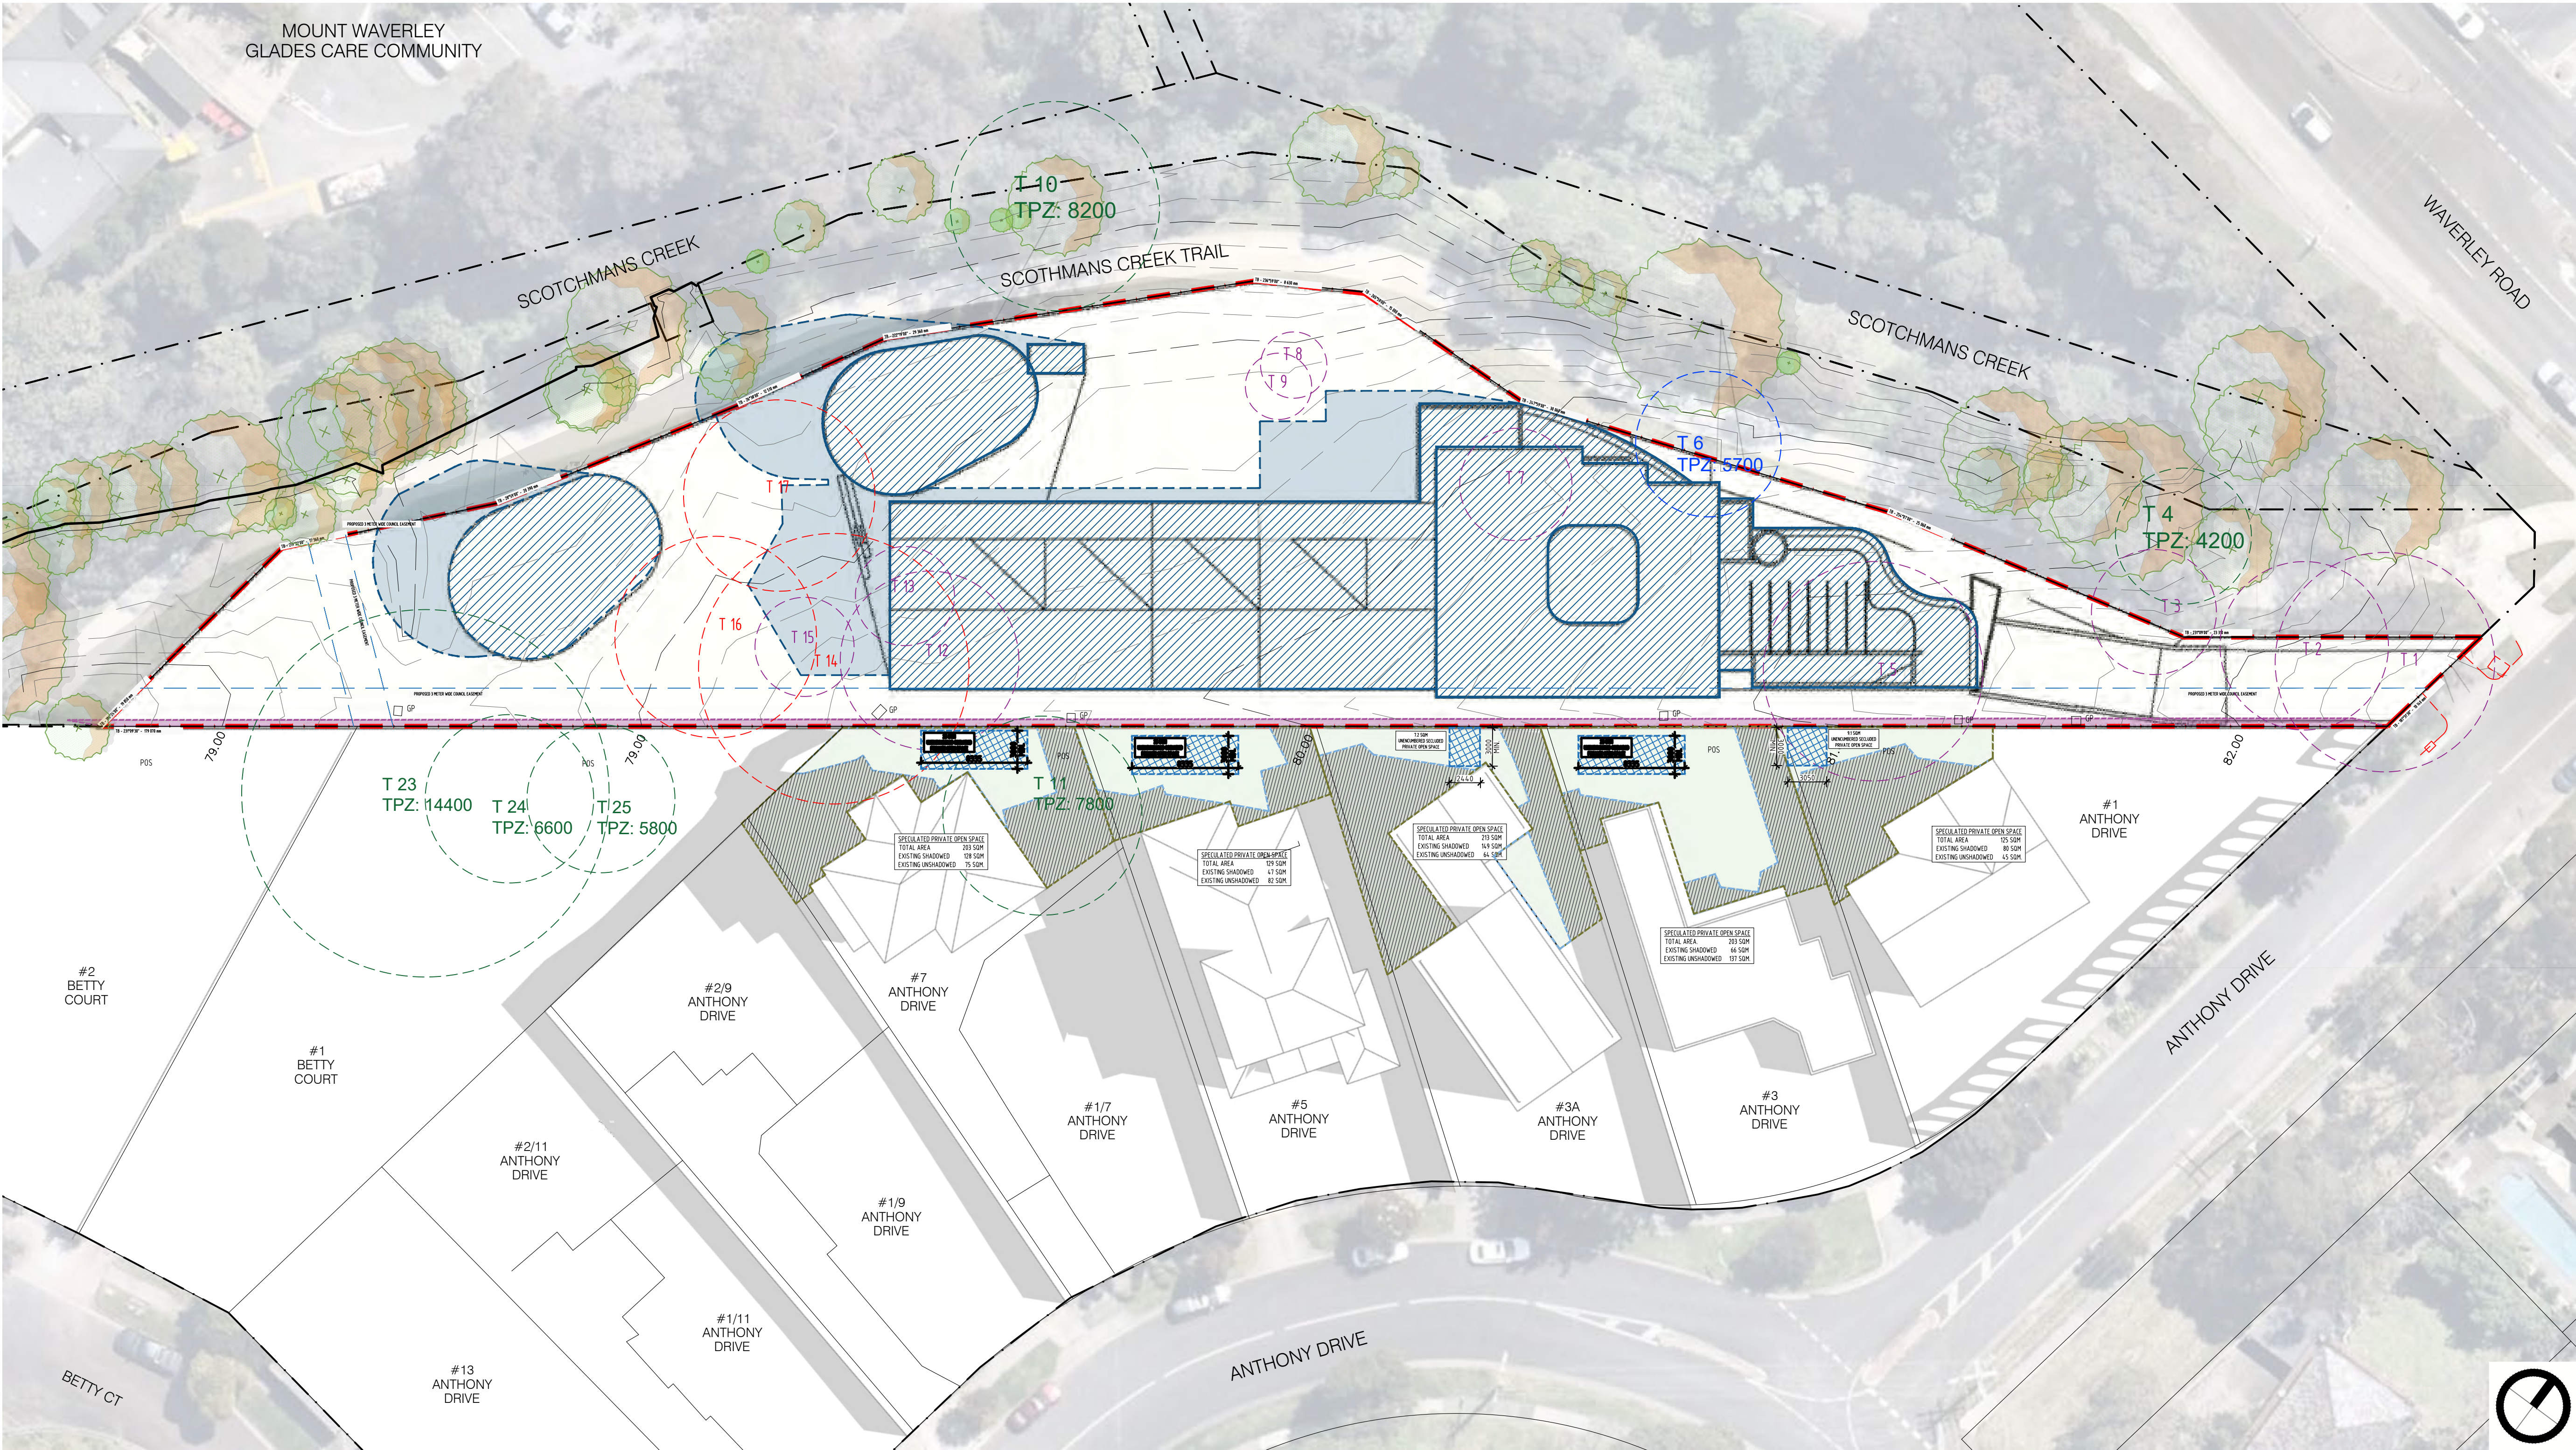

6.0 SHADOW ANALYSIS

ADVERTISED COPY - CITY OF MONASH
This copied document is made available for the sole purpose of enabling its consideration and review as part of a planning process under the Planning and Environment Act.
The document must not be used for any purpose which may breach copyright.

6.01B SHADOW DIAGRAM - AM - PROPOSED

Shadow diagram for the equinox on the 22nd September

- LEGEND
- site boundary

proposed building profile


proposed building shadow outline

proposed fence shadow outline

extent of total secluded private open space

proposed shadowed secluded private open space

proposed unshadowed secluded private open space

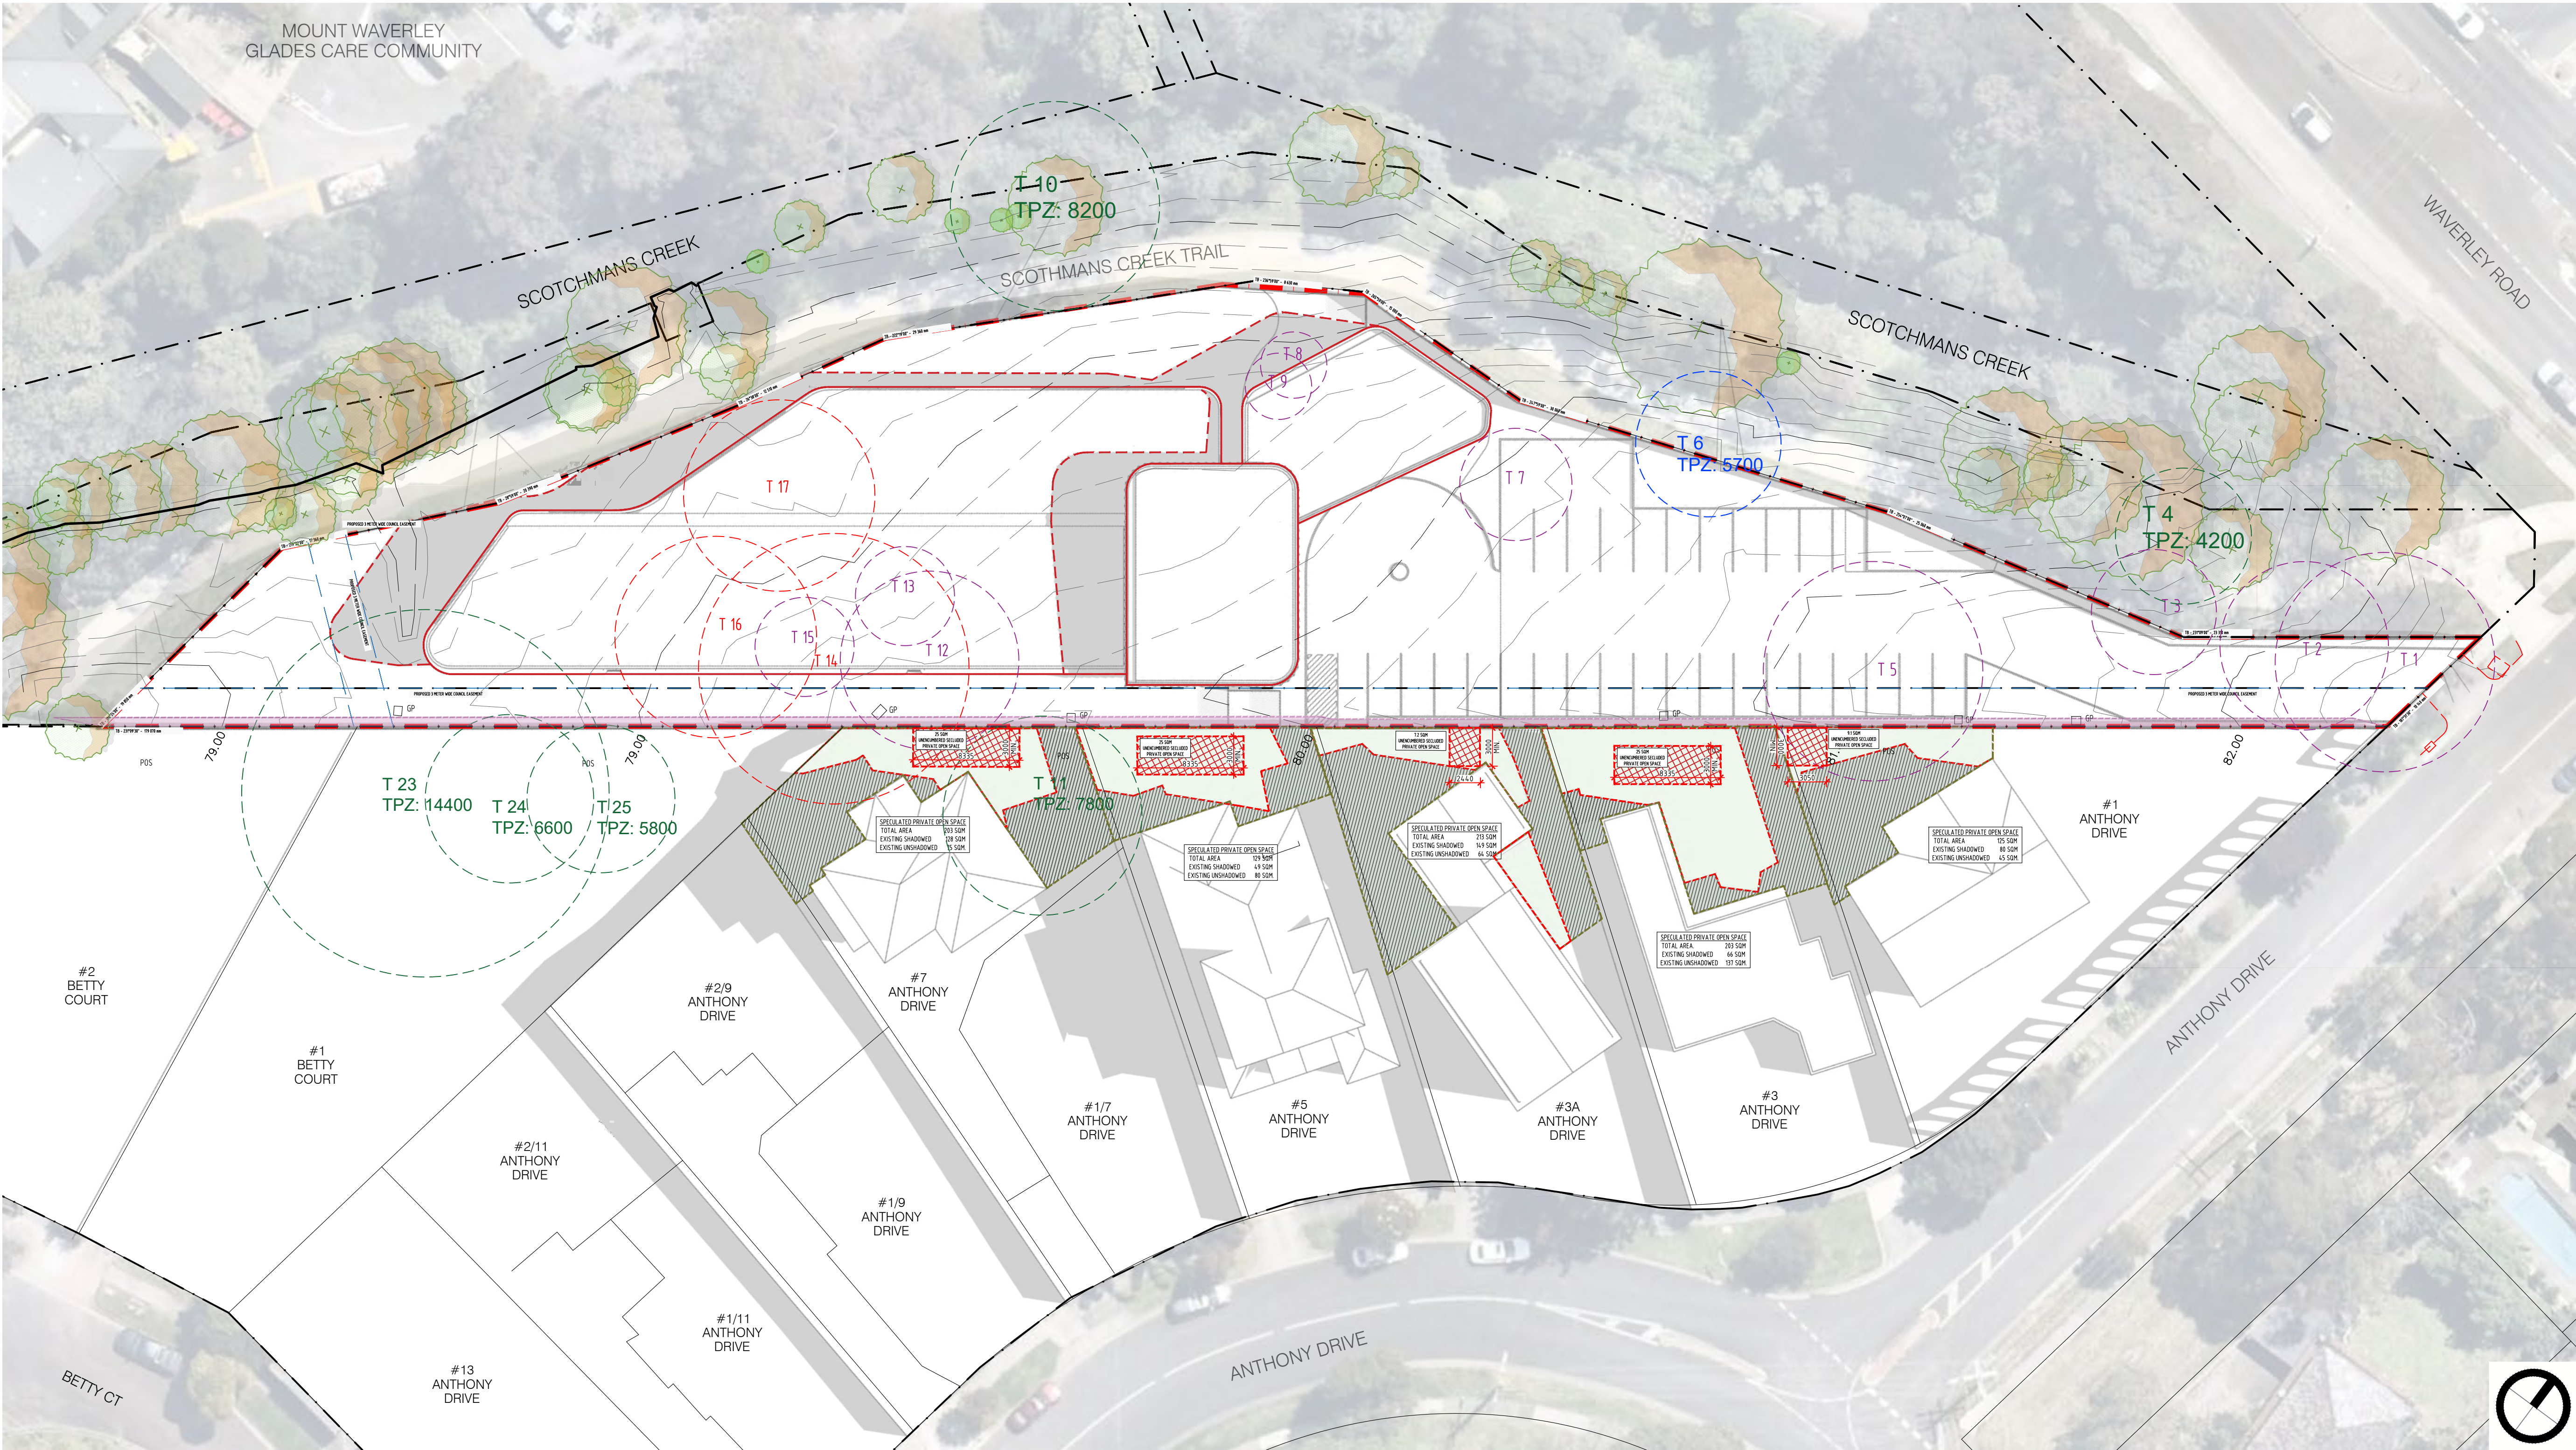

6.0 SHADOW ANALYSIS

ADVERTISED COPY - CITY OF MONASH
This copied document is made available for the sole purpose of enabling its consideration and review as part of a planning process under the Planning and Environment Act.
The document must not be used for any purpose which may breach copyright.

6.0 A SHADOW DIAGRAM - 0 AM - EXISTING APPROVAL

Shadow diagram for the equinox on the 22nd September

- LEGEND
- site boundary

existing approval building profile


existing approval building shadow outline

existing approval fence shadow outline

extent of total secluded private open space

existing shadowed secluded private open space

existing unshadowed secluded private open space

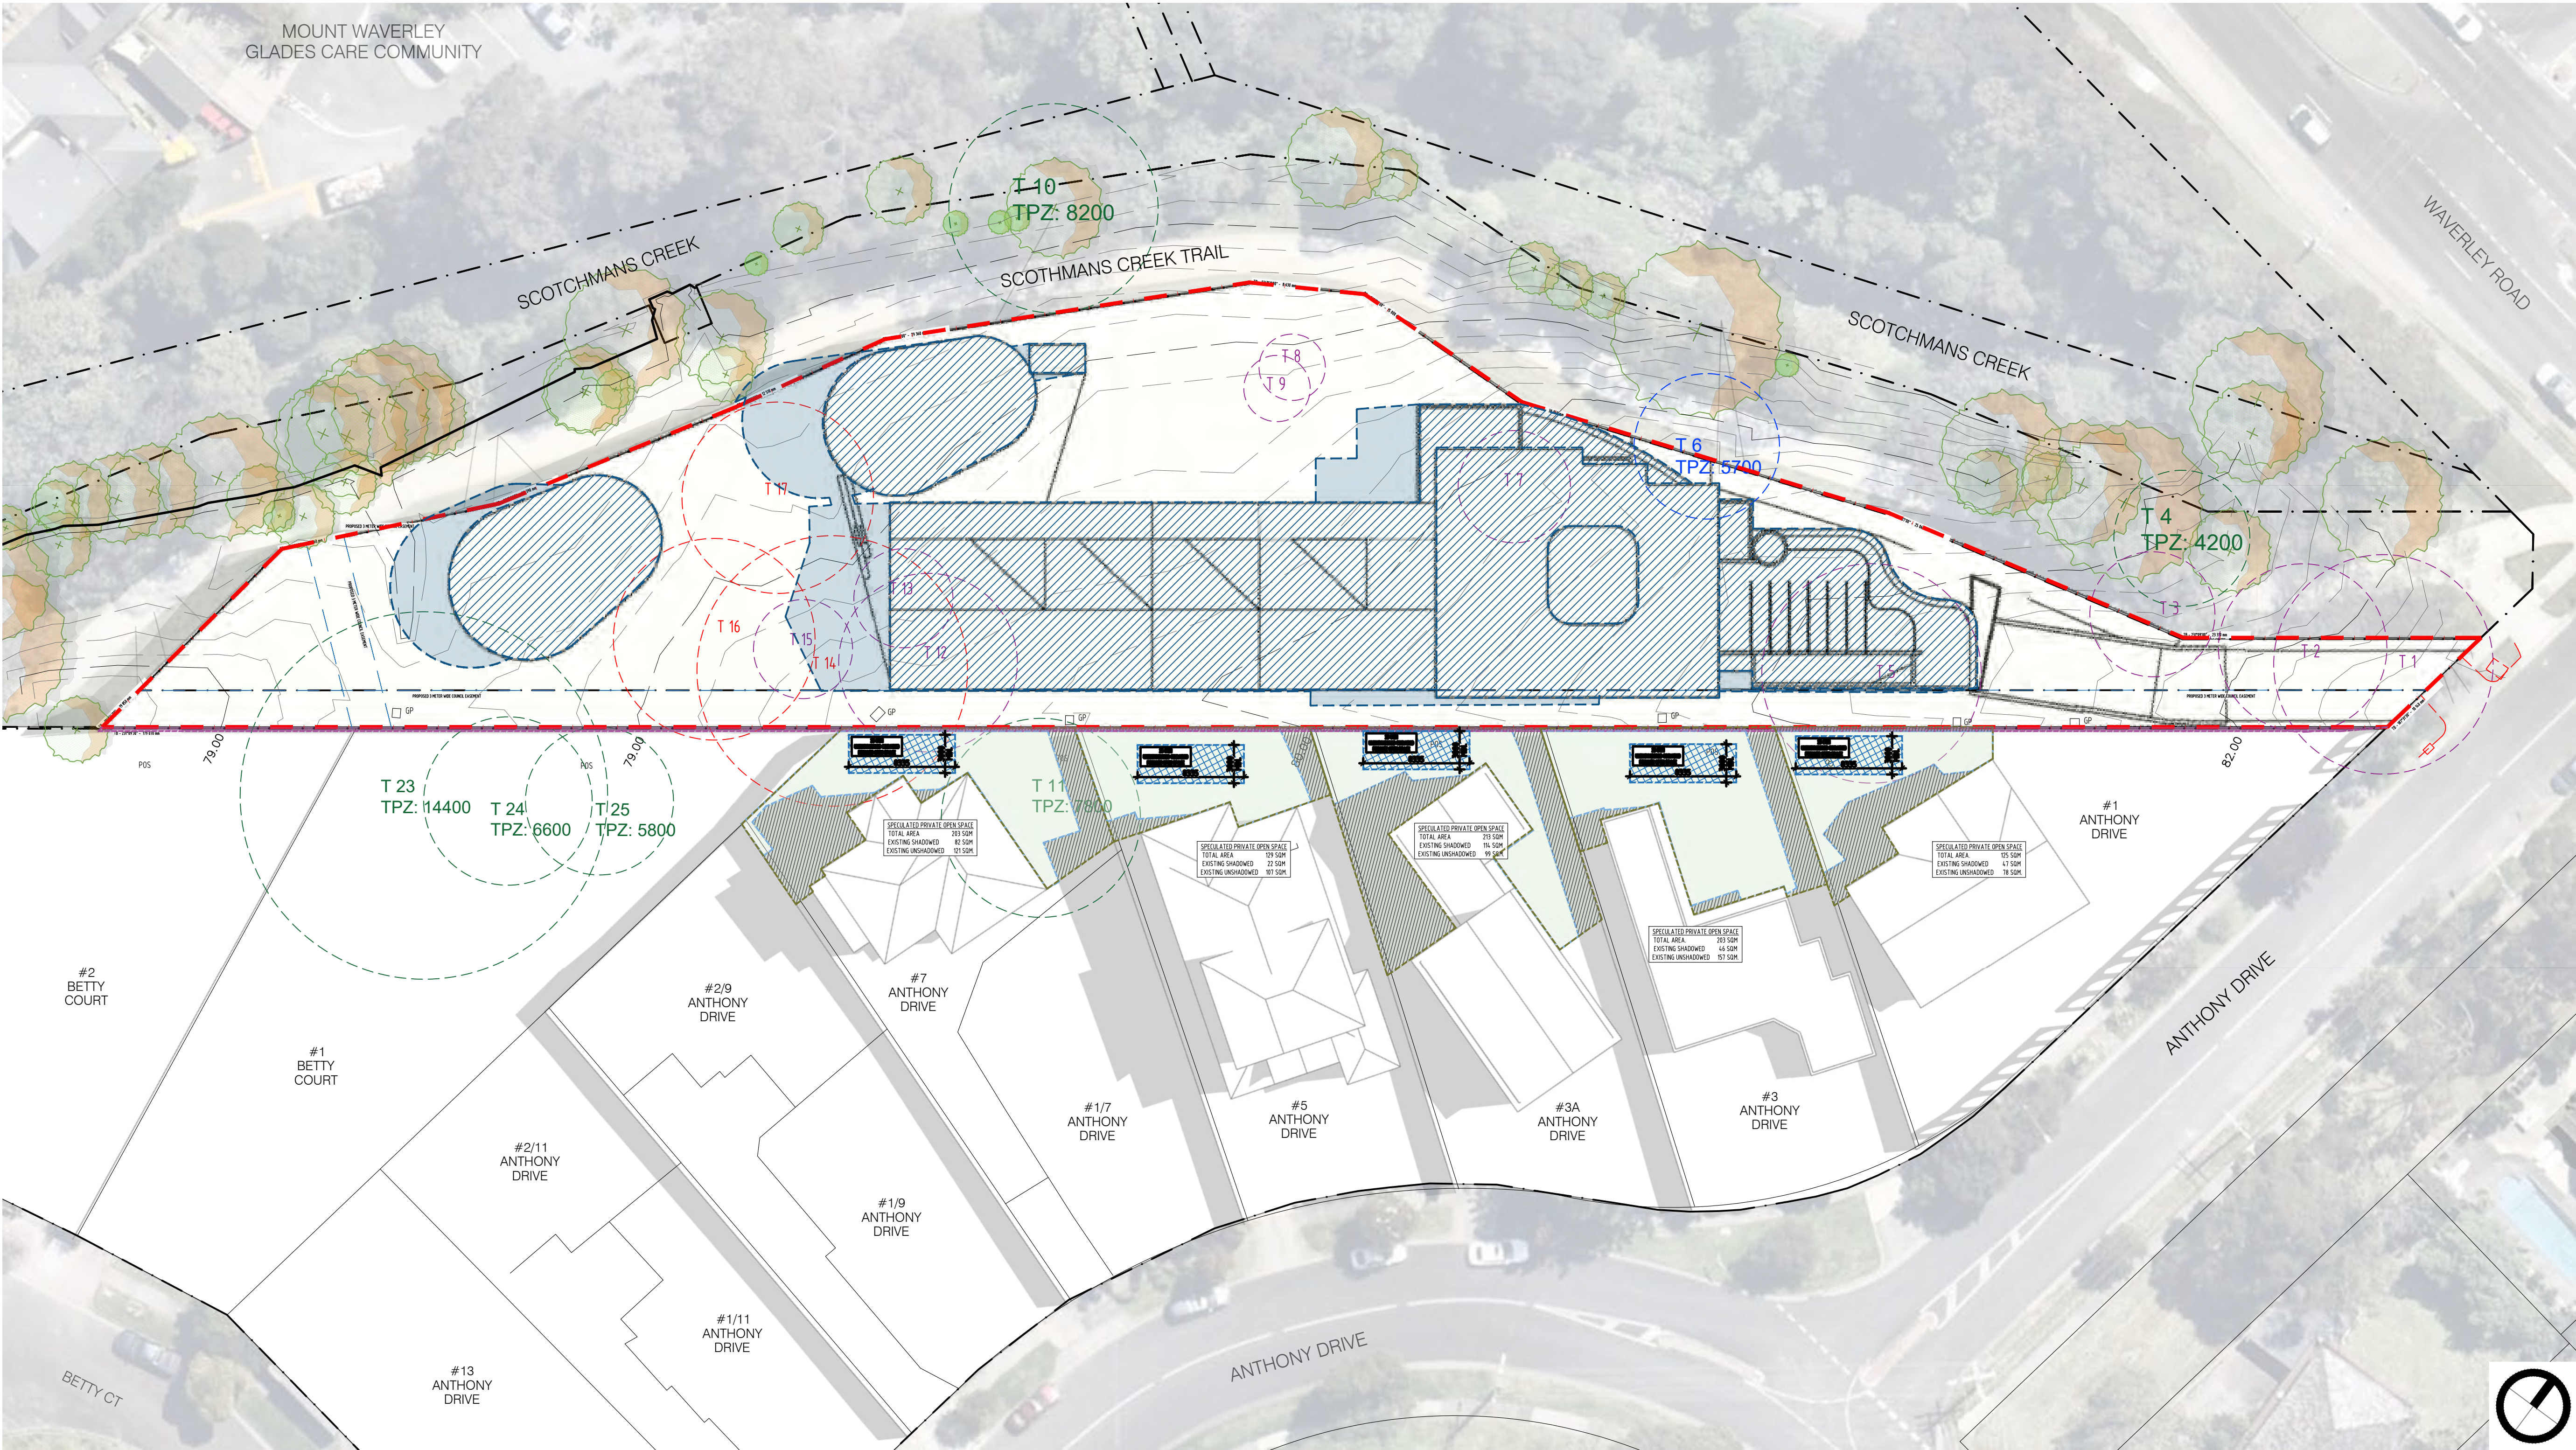

6.0 SHADOW ANALYSIS

ADVERTISED COPY - CITY OF MONASH
This copied document is made available for the sole purpose of enabling its consideration and review as part of a planning process under the Planning and Environment Act.
The document must not be used for any purpose which may breach copyright.

6.02B SHADOW DIAGRAM - 10 AM - PROPOSED

Shadow diagram for the equinox on the 22nd September

- LEGEND
- site boundary

proposed building profile

proposed building shadow outline

proposed fence shadow outline

extent of total secluded private open space

proposed shadowed secluded private open space

proposed unshadowed secluded private open space
- The diagram illustrates the shadow analysis for the proposed childcare development. It shows the building footprint, its shadow, and the shadows of existing buildings and the fence. The site is bounded by Scotchmans Creek Trail to the north and Anthony Drive to the east and south. The diagram includes various tree symbols (T1-T25) and their corresponding Tree Protection Zones (TPZ). The diagram also shows the extent of total secluded private open space, with proposed shadowed and unshadowed areas. The diagram is overlaid on an aerial photograph of the site. A north arrow is located in the bottom right corner.

- 450-454 Waverly Road, Mount Waverley
CHILDCARE DEVELOPMENT
- Architecton[6.02B]

6.0 SHADOW ANALYSIS


6.03A SHADOW DIAGRAM - PM - EXISTING APPROVAL

Shadow diagram for the equinox on the 22nd September

LEGEND

- site boundary
- existing approval building profile
- existing approval building shadow outline
- existing approval fence shadow outline
- extent of total secluded private open space
- existing shadowed secluded private open space
- existing unshadowed secluded private open space

ADVERTISED COPY - CITY OF MONASH
This copied document is made available for the sole purpose of enabling its consideration and review as part of a planning process under the Planning and Environment Act.
The document must not be used for any purpose which may breach copyright.

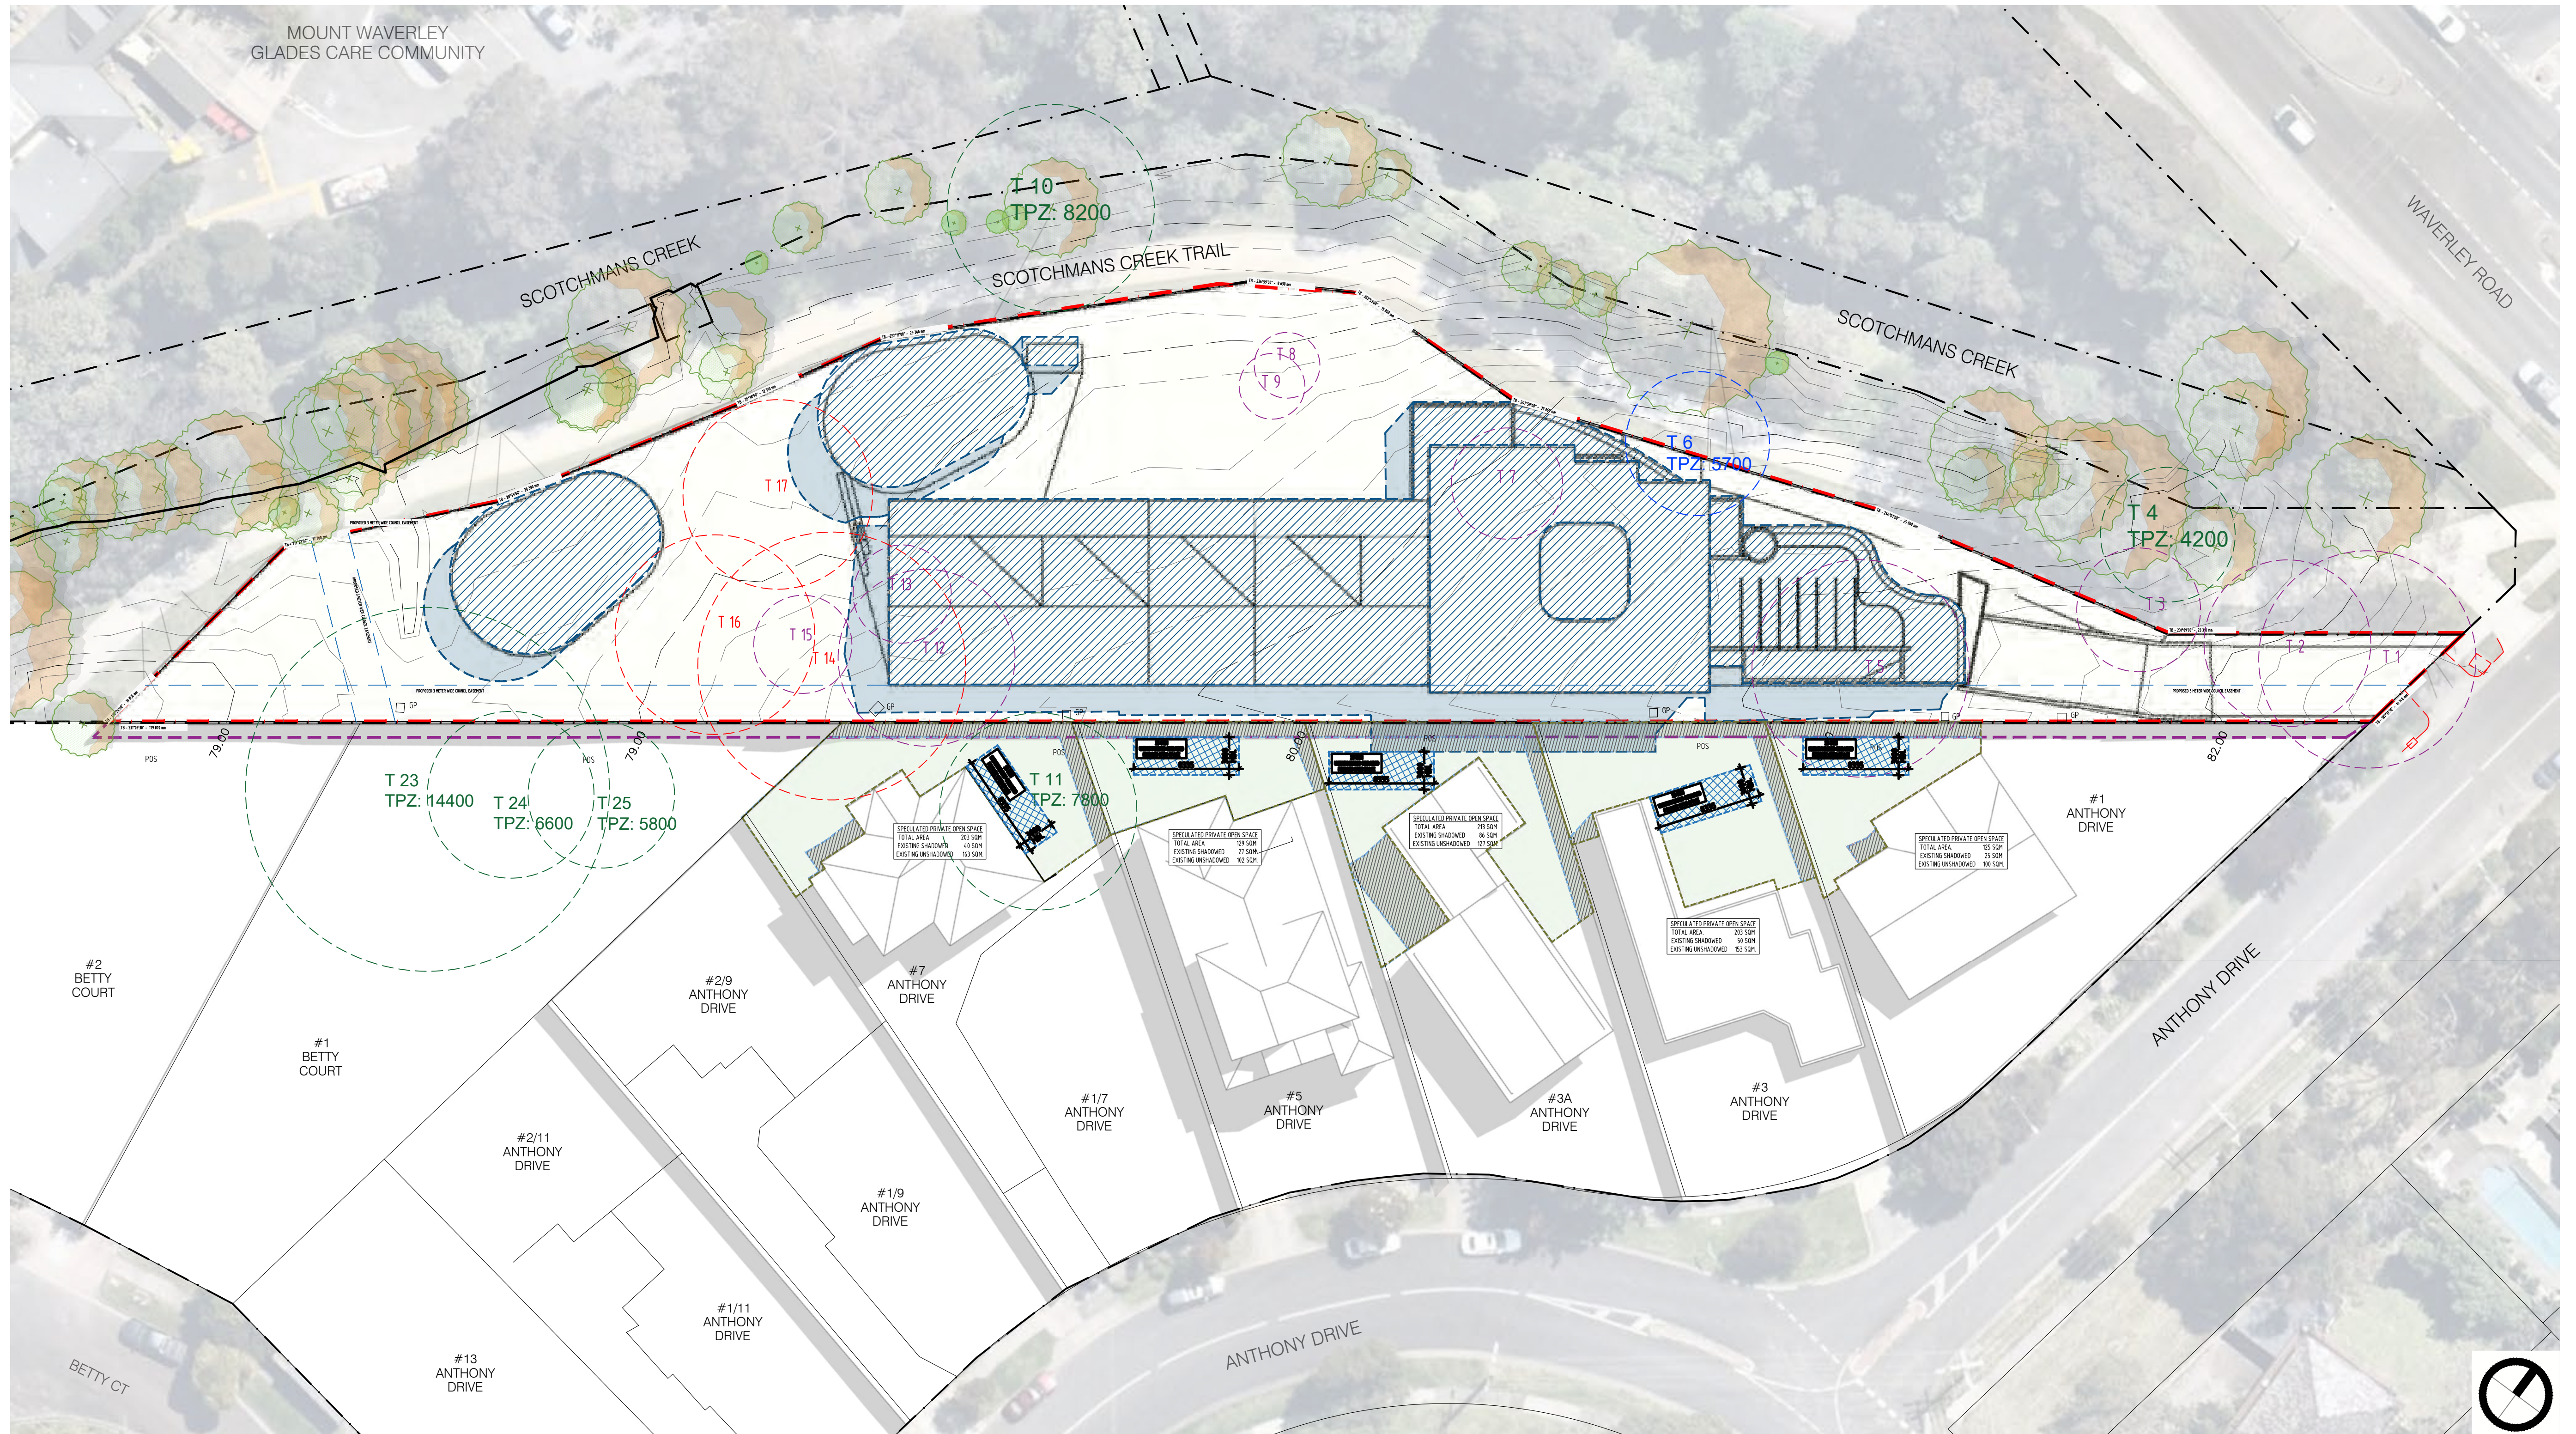

450-454 Waverly Road, Mount Waverley

CHILDCARE DEVELOPMENT

6.0 SHADOW ANALYSIS


ADVERTISED COPY - CITY OF MONASH
 This copied document is made available for the sole purpose of
 enabling its consideration and review as part of a planning
 process under the Planning and Environment Act.
 The document must not be used for any purpose which may
 breach copyright.

6.03B SHADOW DIAGRAM - 12 PM - PROPOSED

Shadow diagram for the equinox on the 22nd September

LEGEND

- | | | | |
|---|----------------------------------|---|---|
|  | site boundary |  | |
|  | proposed building profile |  | extent of total secluded private open space |
|  | proposed building shadow outline |  | proposed shadowed secluded private open space |
|  | proposed fence shadow outline |  | proposed unshadowed secluded private open space |

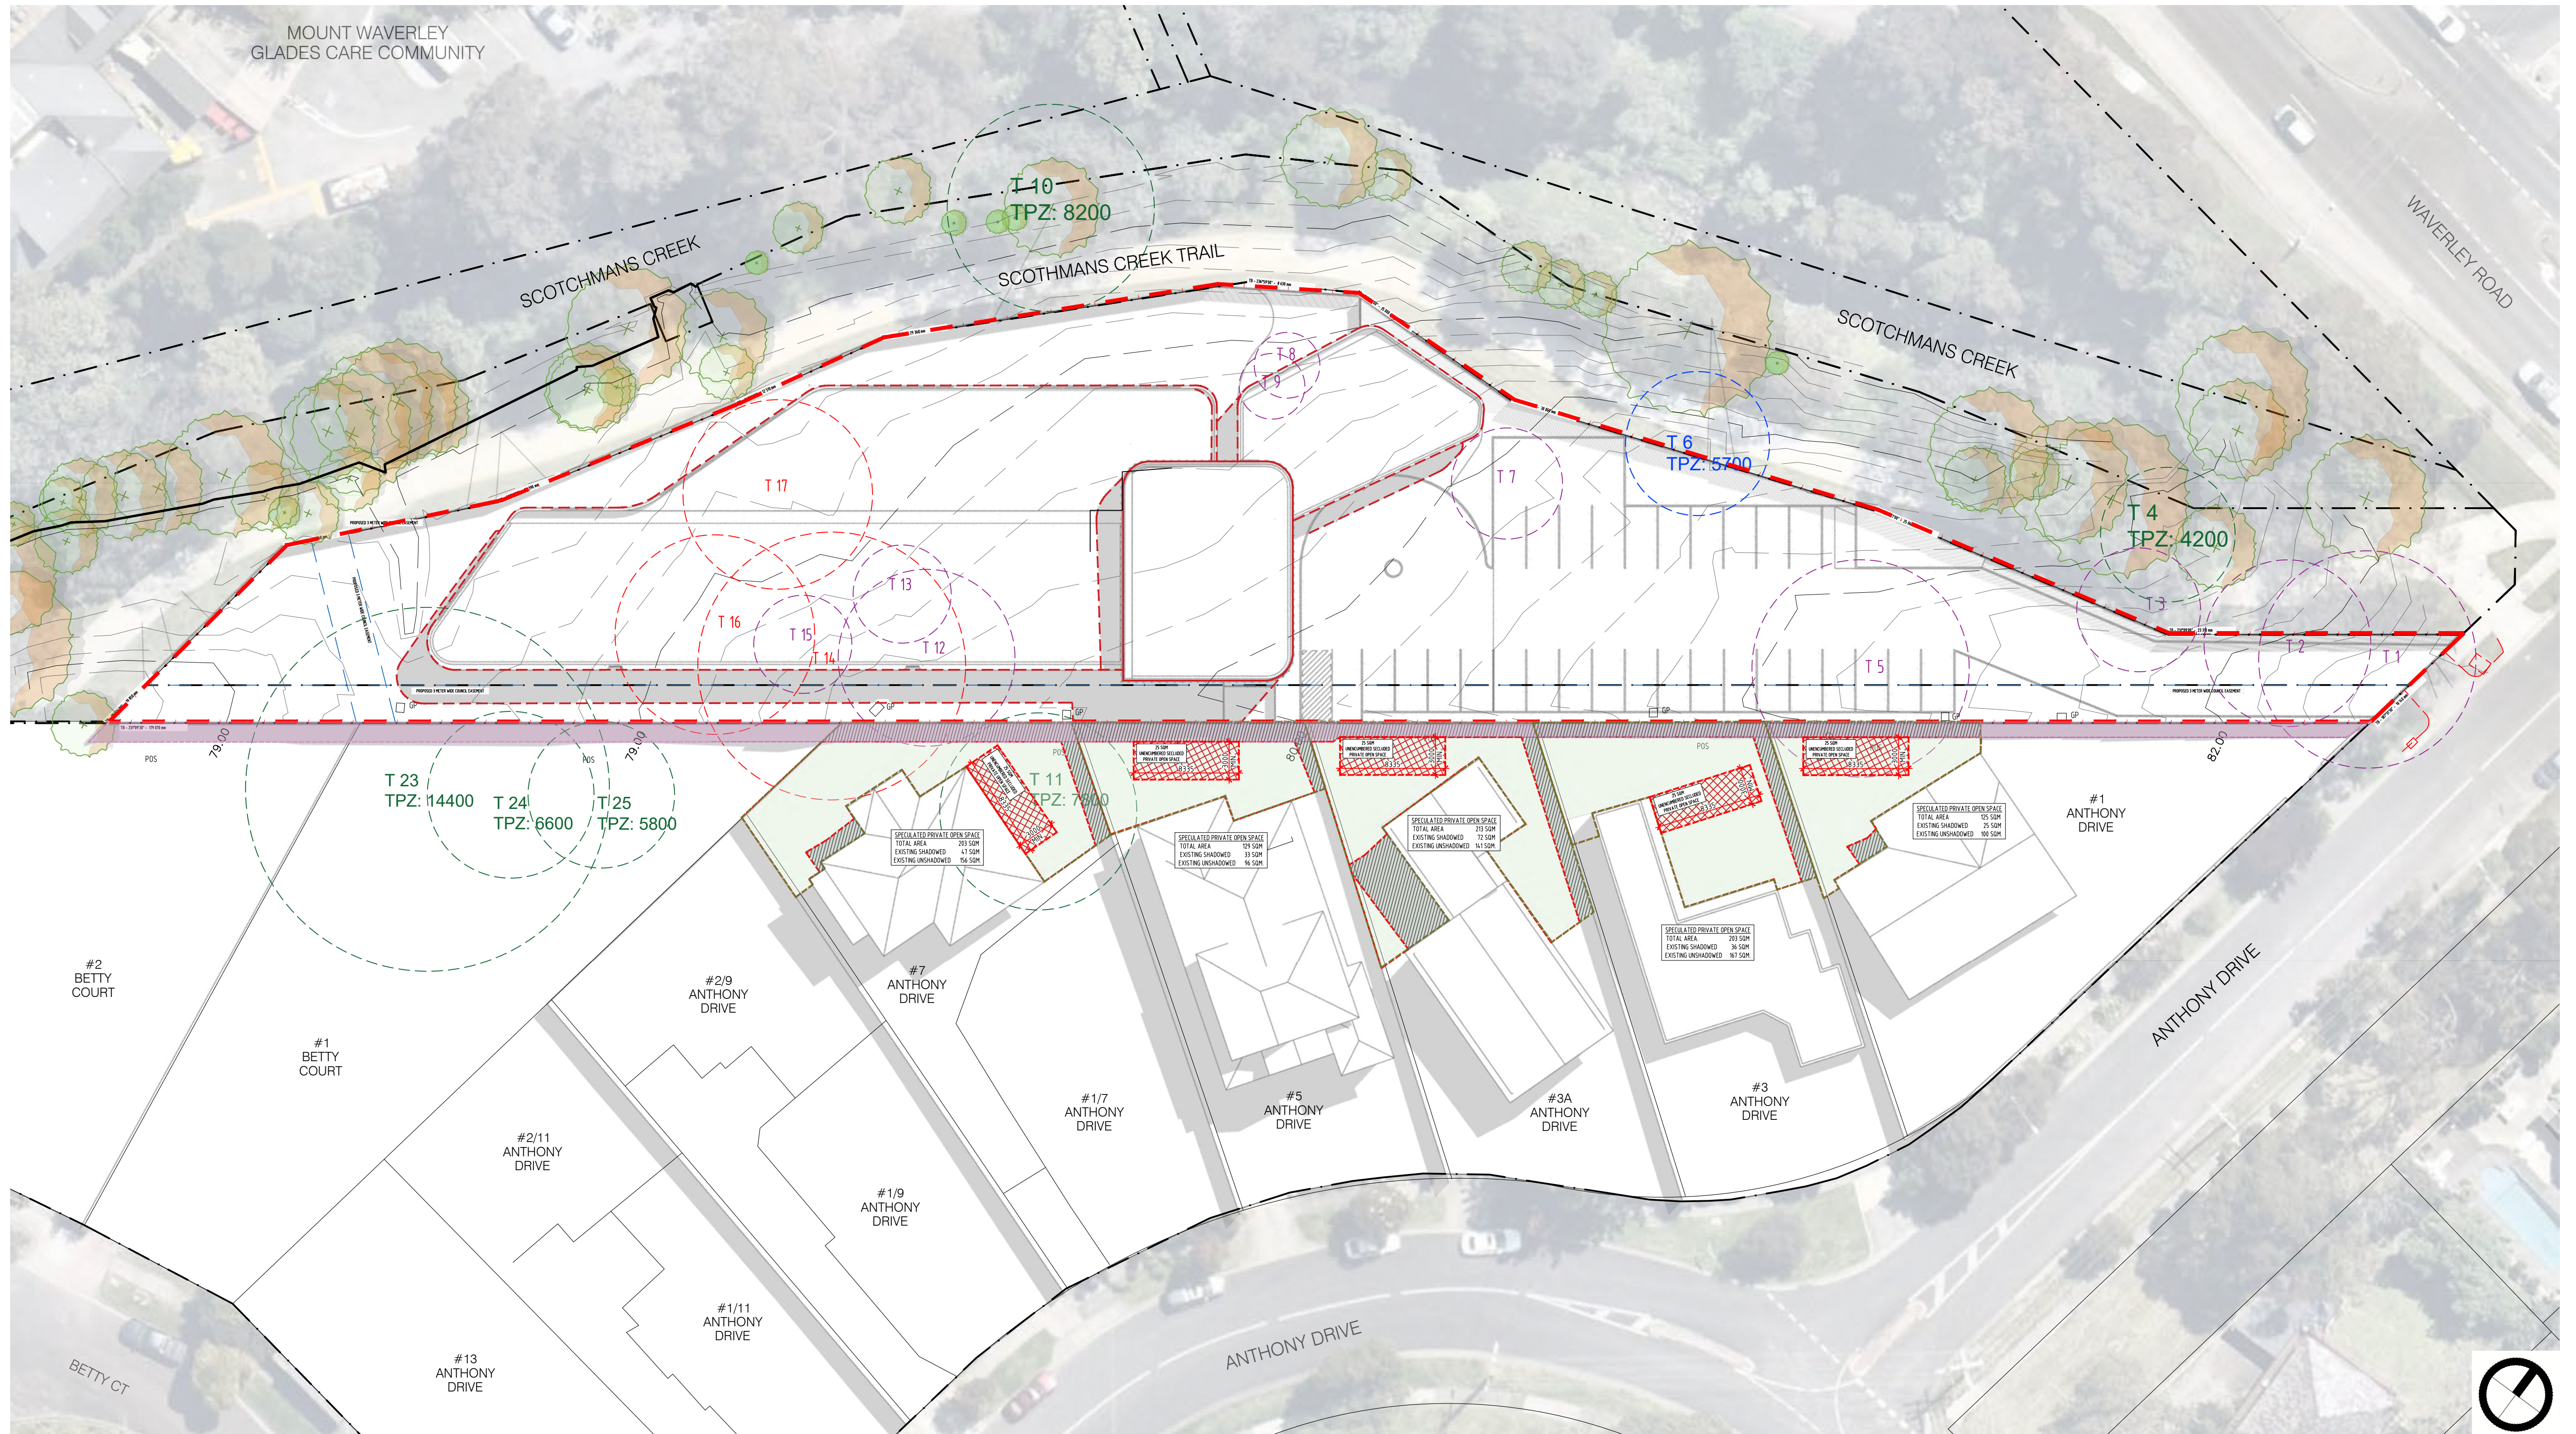

450-454 Waverly Road, Mount Waverley

CHILD CARE DEVELOPMENT

6.0 SHADOW ANALYSIS

ADVERTISED COPY - CITY OF MONASH
This copied document is made available for the sole purpose of enabling its consideration and review as part of a planning process under the Planning and Environment Act.
The document must not be used for any purpose which may breach copyright.

6.04A SHADOW DIAGRAM - 3 PM - EXISTING APPROVAL

Shadow diagram for the equinox on the 22nd September

- LEGEND
- site boundary

existing approval building profile


existing approval building shadow outline

existing approval fence shadow outline

extent of total secluded private open space

existing shadowed secluded private open space

existing unshadowed secluded private open space

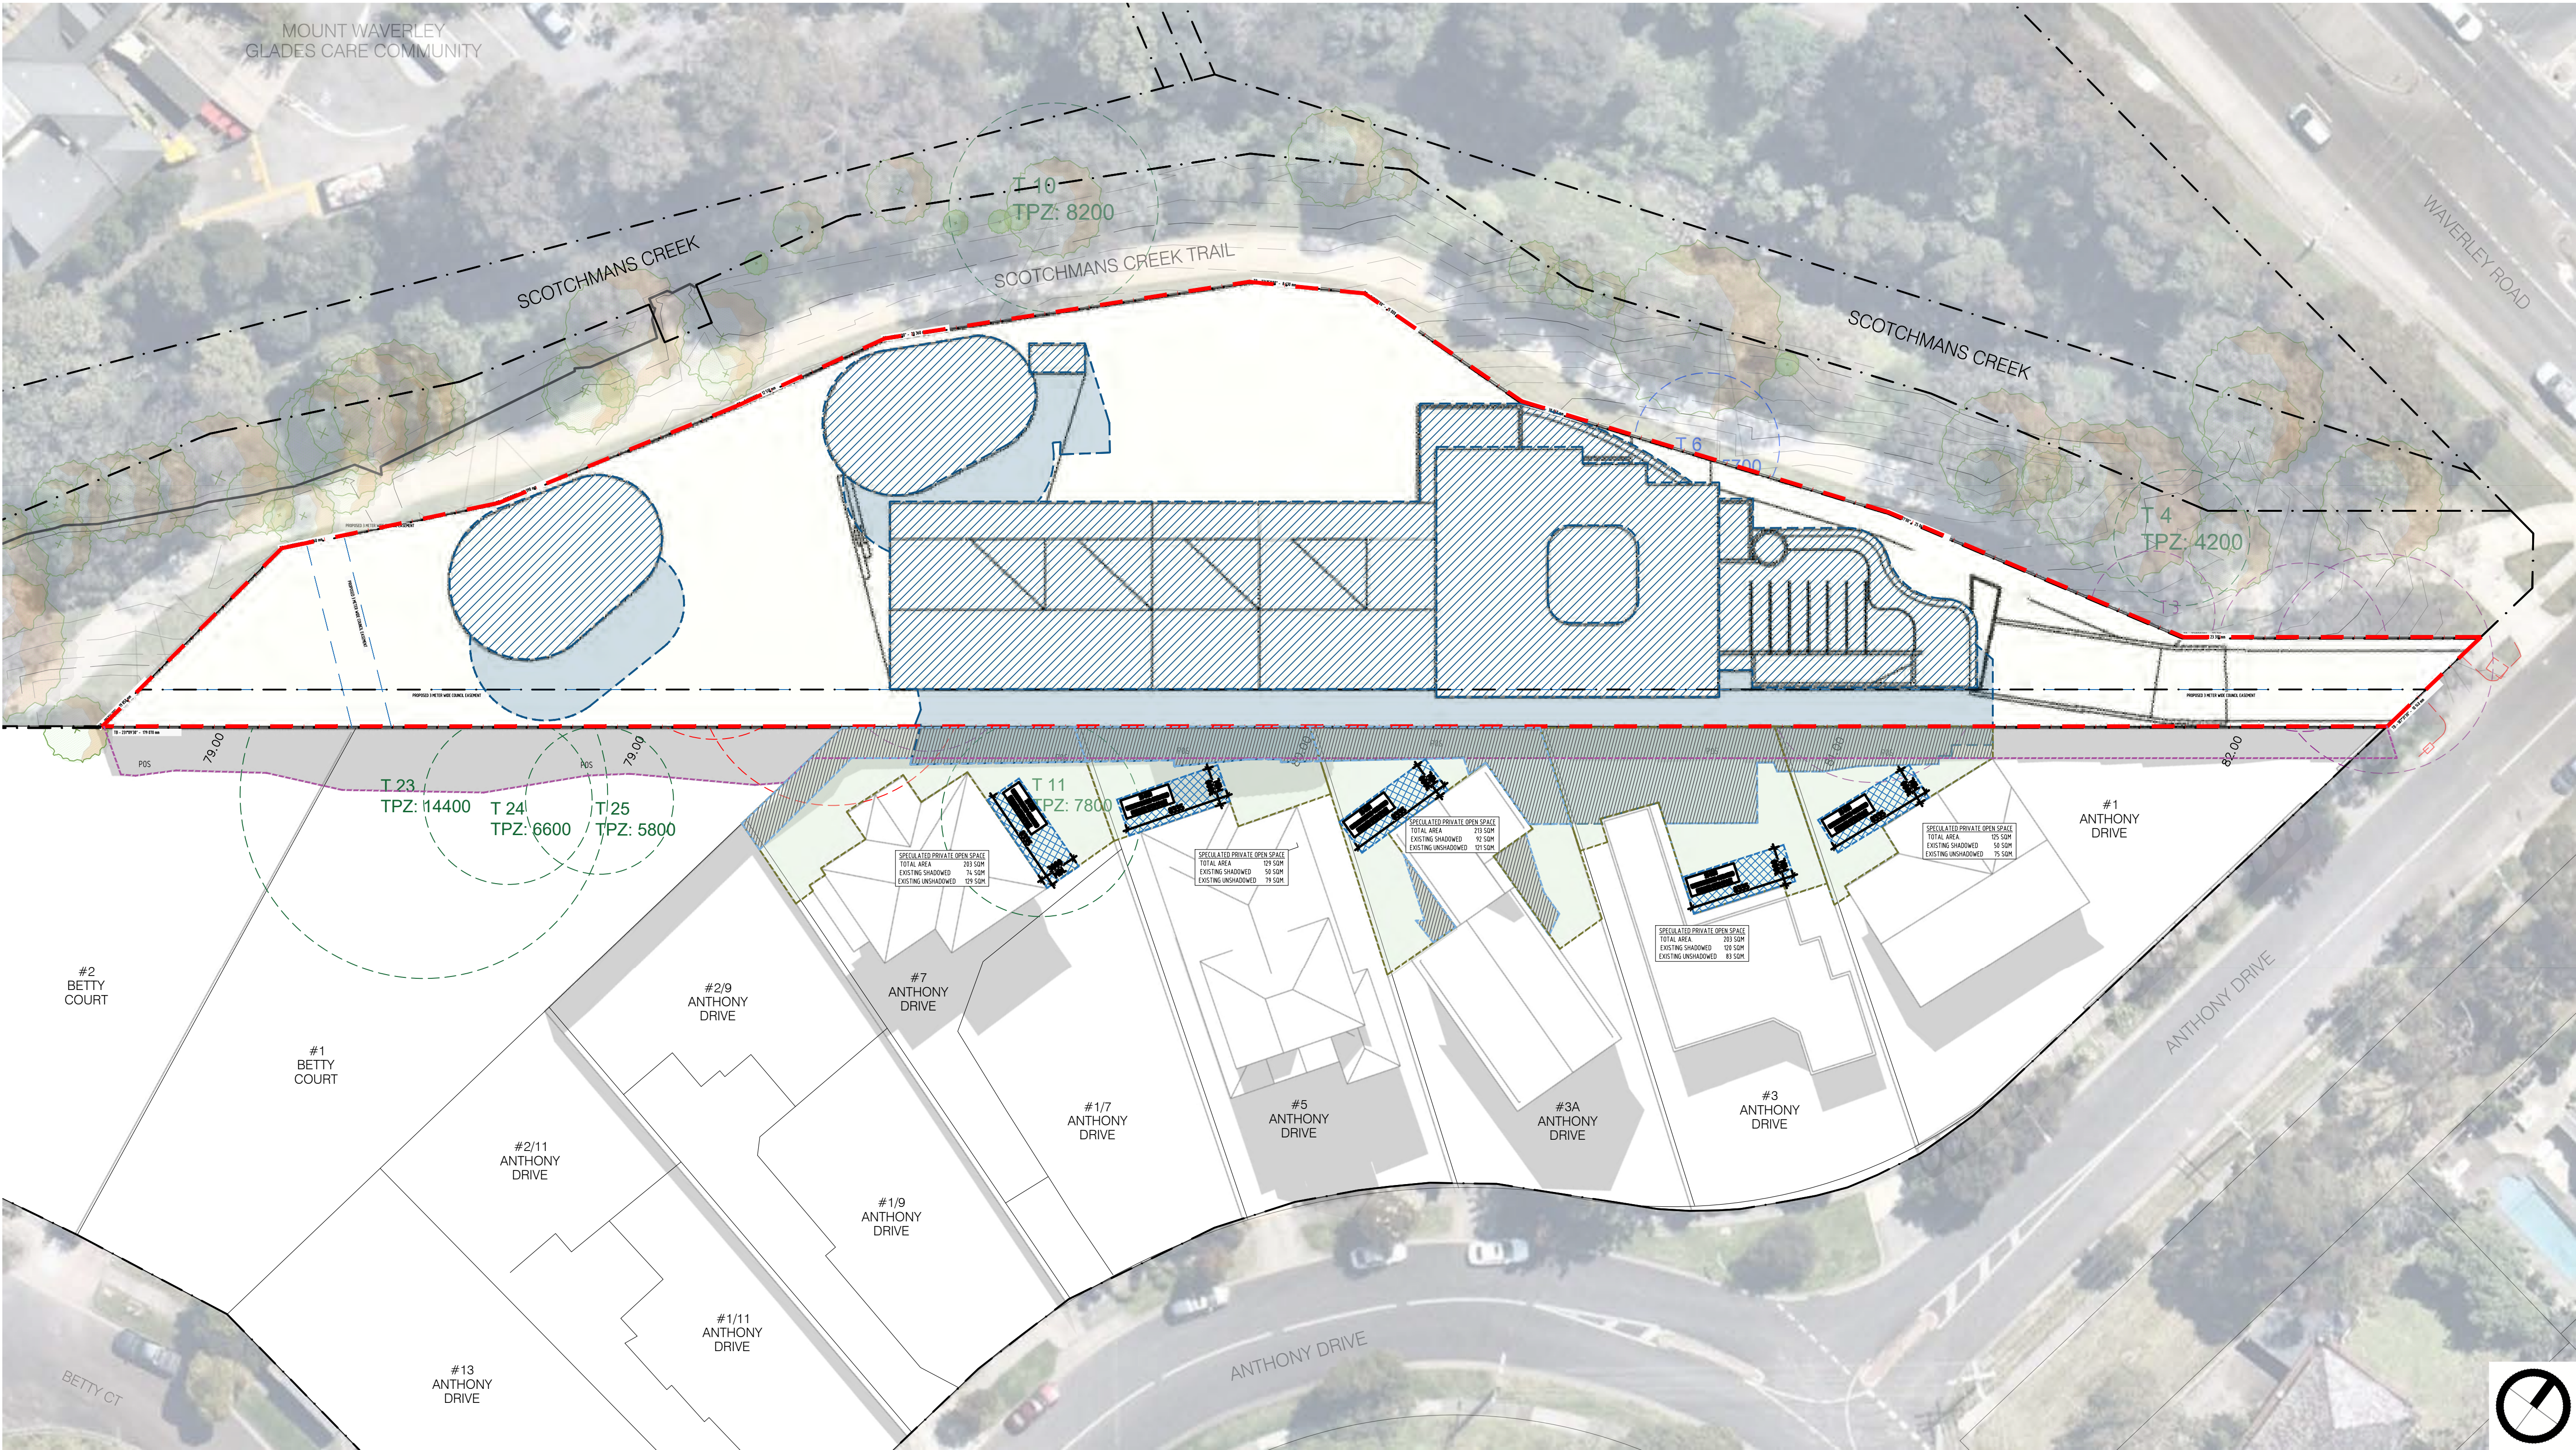

6.0 SHADOW ANALYSIS

ADVERTISED COPY - CITY OF MONASH
This copied document is made available for the sole purpose of enabling its consideration and review as part of a planning process under the Planning and Environment Act.
The document must not be used for any purpose which may breach copyright.

6.04B SHADOW DIAGRAM - 3 PM - PROPOSED

Shadow diagram for the equinox on the 22nd September

- LEGEND
- site boundary

proposed building profile

proposed building shadow outline

proposed fence shadow outline

extent of total secluded private open space

proposed shadowed secluded private open space

proposed unshadowed secluded private open space

