


FOR CONTINUATION REFER TOP RIGHT

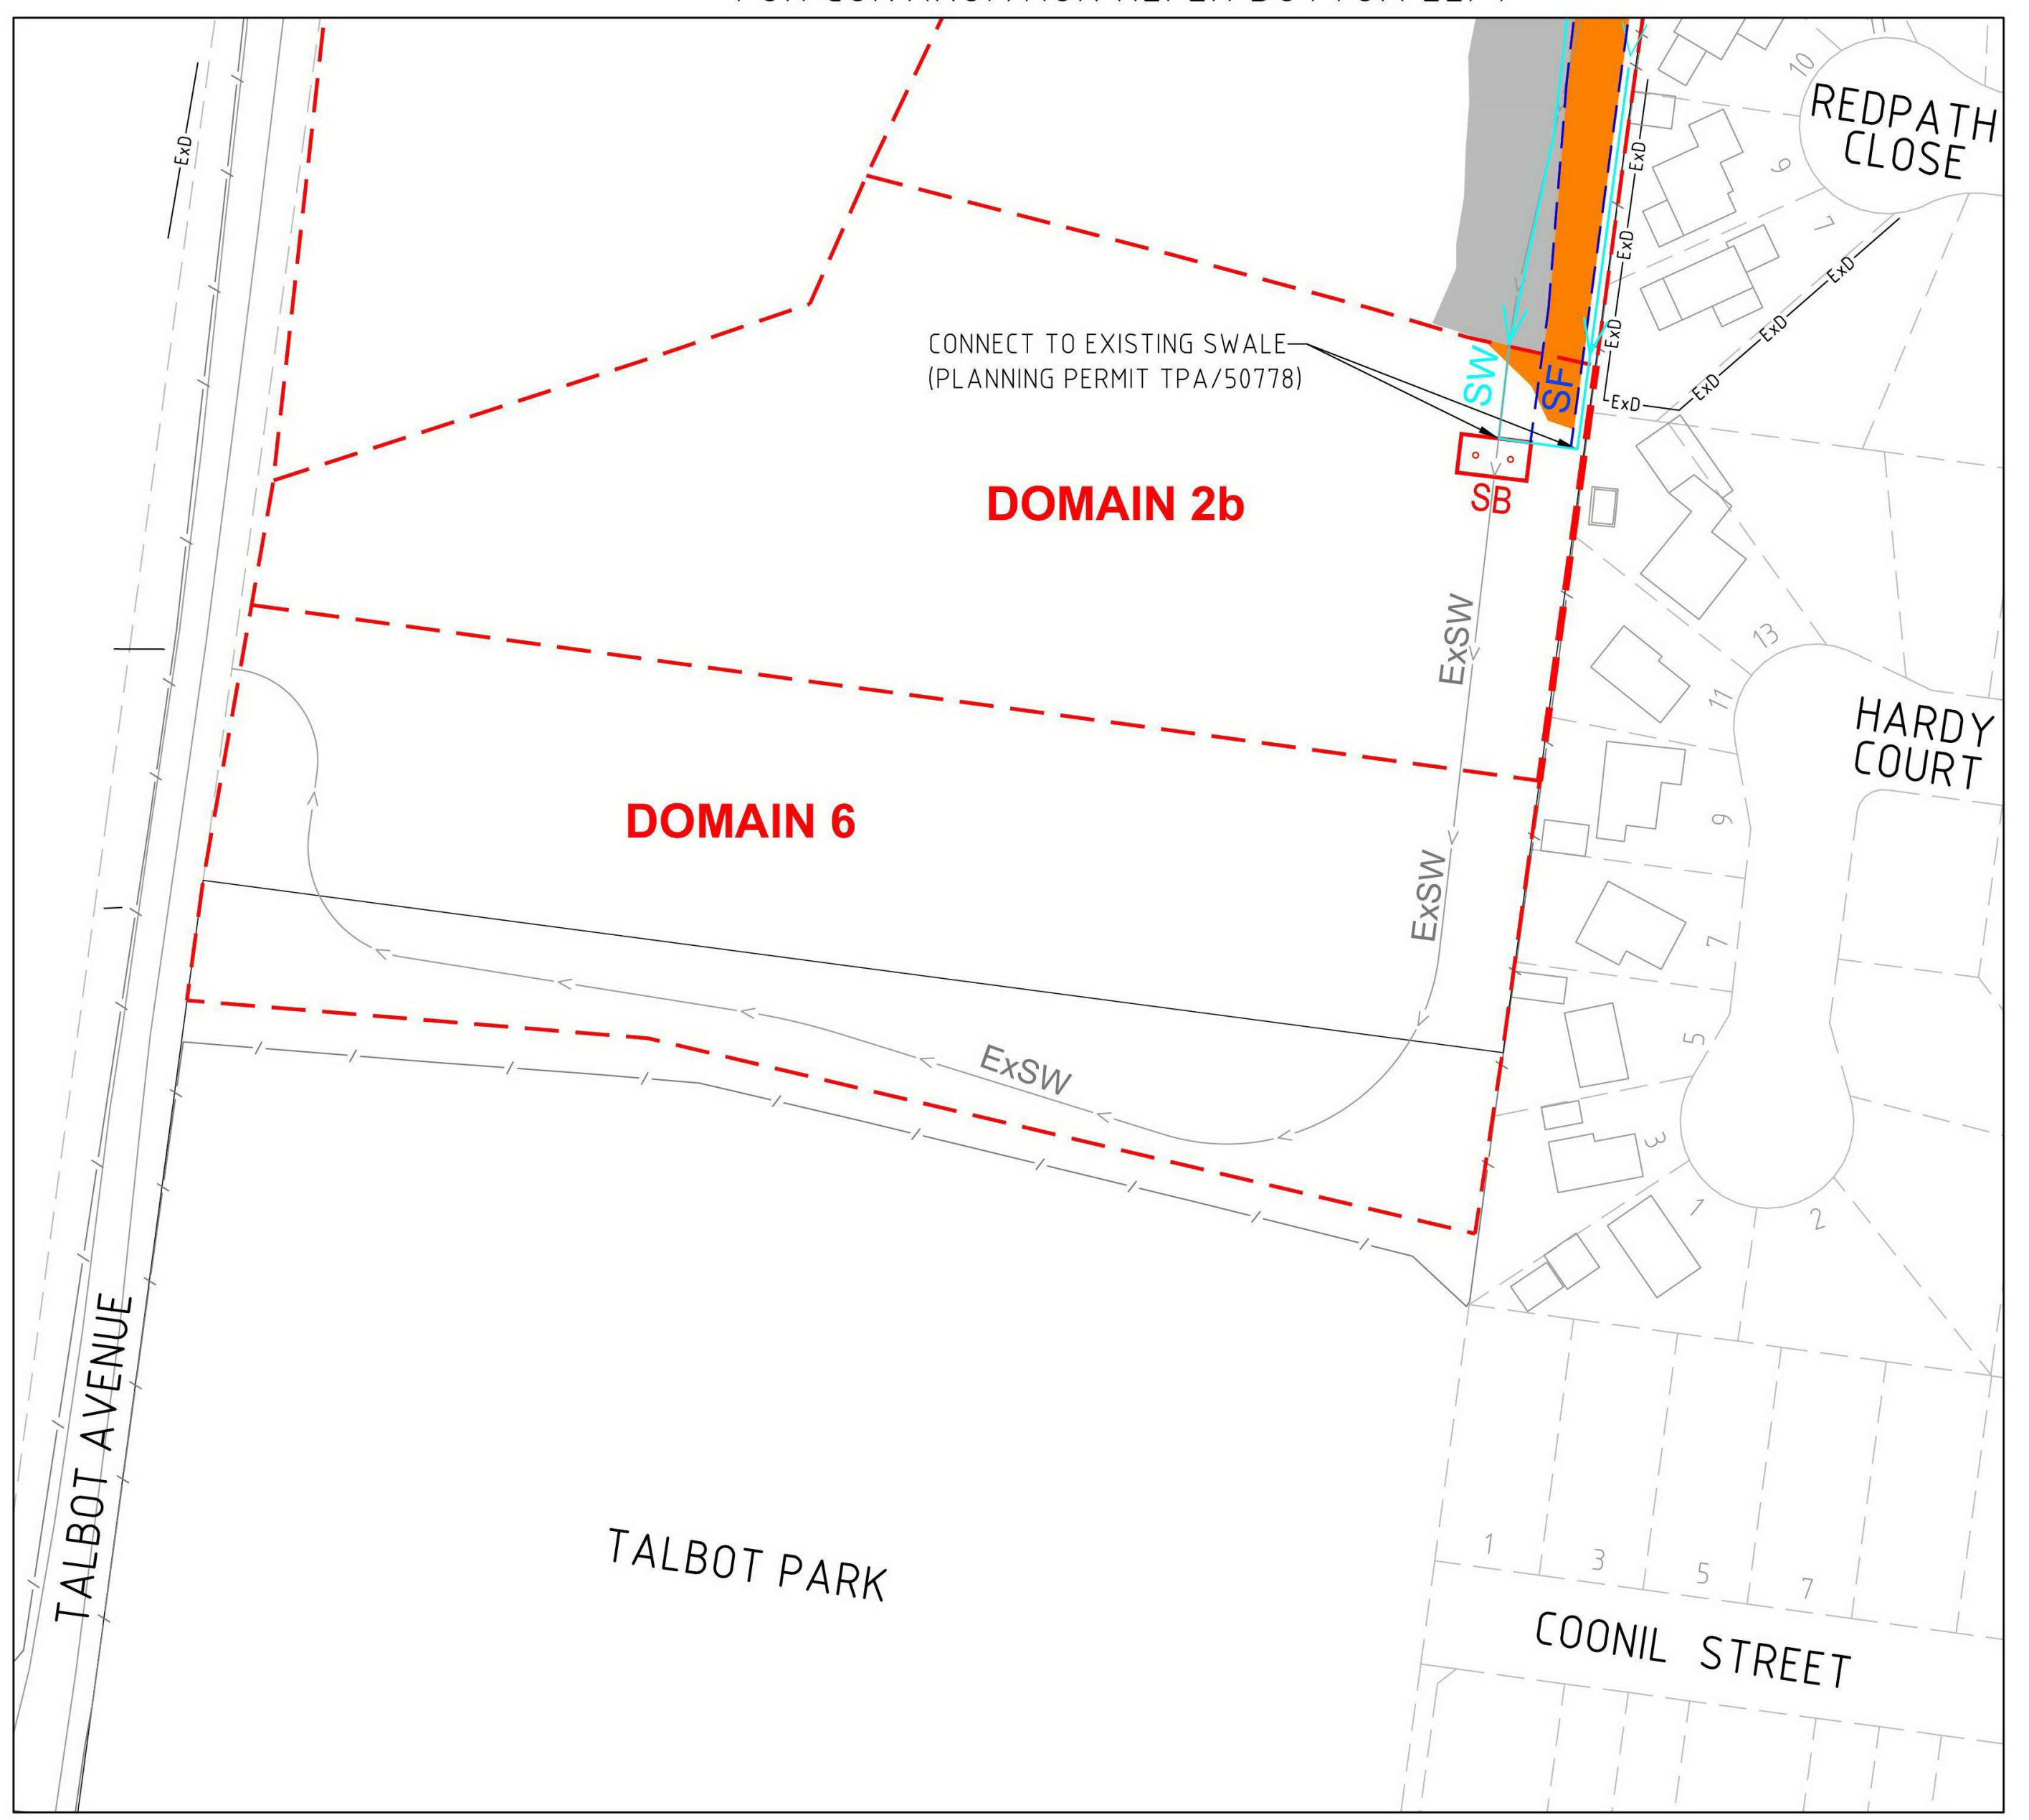

FOR CONTINUATION REFER BOTTOM LEFT

ADVERTISED COPY

LEGEND

- ExSW → EXISTING SWALE
- SW → SWALE (REFER TO DETAIL ON DWG EM004)
- SF → SILT FENCE (REFER TO DETAIL ON DWG EM004)
- DOMAIN BOUNDARY
- SB [] STRAW BALE SEDIMENT TRAP (REFER TO DETAIL ON DWG EM002)
- PRELOAD STOCKPILE AT RL66m
- PRELOAD STOCKPILE AT RL65m
- PRELOAD STOCKPILE AT RL64.5m
- TRANSITION BATTER 3H:1V

NOTE

INSPECT MONTHLY AND MAINTAIN SEDIMENT CONTROLS AND DRAINAGE SYSTEM, PARTICULARLY FOLLOWING STORMS. REMOVE SEDIMENT COLLECTED BY THE SEDIMENT FENCE, REPLACE ANY CLOGGED SEDIMENT FENCE AND ADDRESS ANY SAGGING, UNDERMINING OR TEARS. REPAIR EROSION IN DRAINAGE CHANNELS AND CLEAN OUT EXISTING SWALES TO ENSURE FREE FLOW.

WARNING

OVERHEAD ELECTRICITY PRESENT IN WORK AREA

CAD FILE: C:\V2025\ENERGY\DATA\VP\PHAF02\19017-00_247A04_ENGINEERING\01_CAD\19017-00-EM003.DWG
 PLOT DATE: 23/11/2021 11:45:18 PM

DESIGNED:	T. MUSTAC		
DESIGNED:	C. DELARUE		
APPROVED:	C. DELARUE		
APPROVED:	C. DELARUE		
REV	DESCRIPTION	APPROVED	DATE
C	GENERAL AMENDMENTS	C.D.	23.11.21
B	PRELIMINARY ISSUE	C.D.	15.11.21
A	PRELIMINARY ISSUE	C.D.	12.11.21



verve

Ground Floor, 207-213 Waverley Road,
 Malvern East VIC 3145
 TEL : 03 8573 1500 verveprojects.com

COUNCIL:	CITY OF MONASH
PROJECT:	TALBOT QUARRY 1221-1249 CENTRE ROAD OAKLEIGH
TITLE:	SITE ENVIRONMENTAL MANAGEMENT PLAN DOMAINS 2a, 3a, 3b & 5
ISSUE:	PRELIMINARY
MELWAY REF:	78 J1
PROJECT No:	19017-00
DWG No:	EM003
REVISION:	C

